


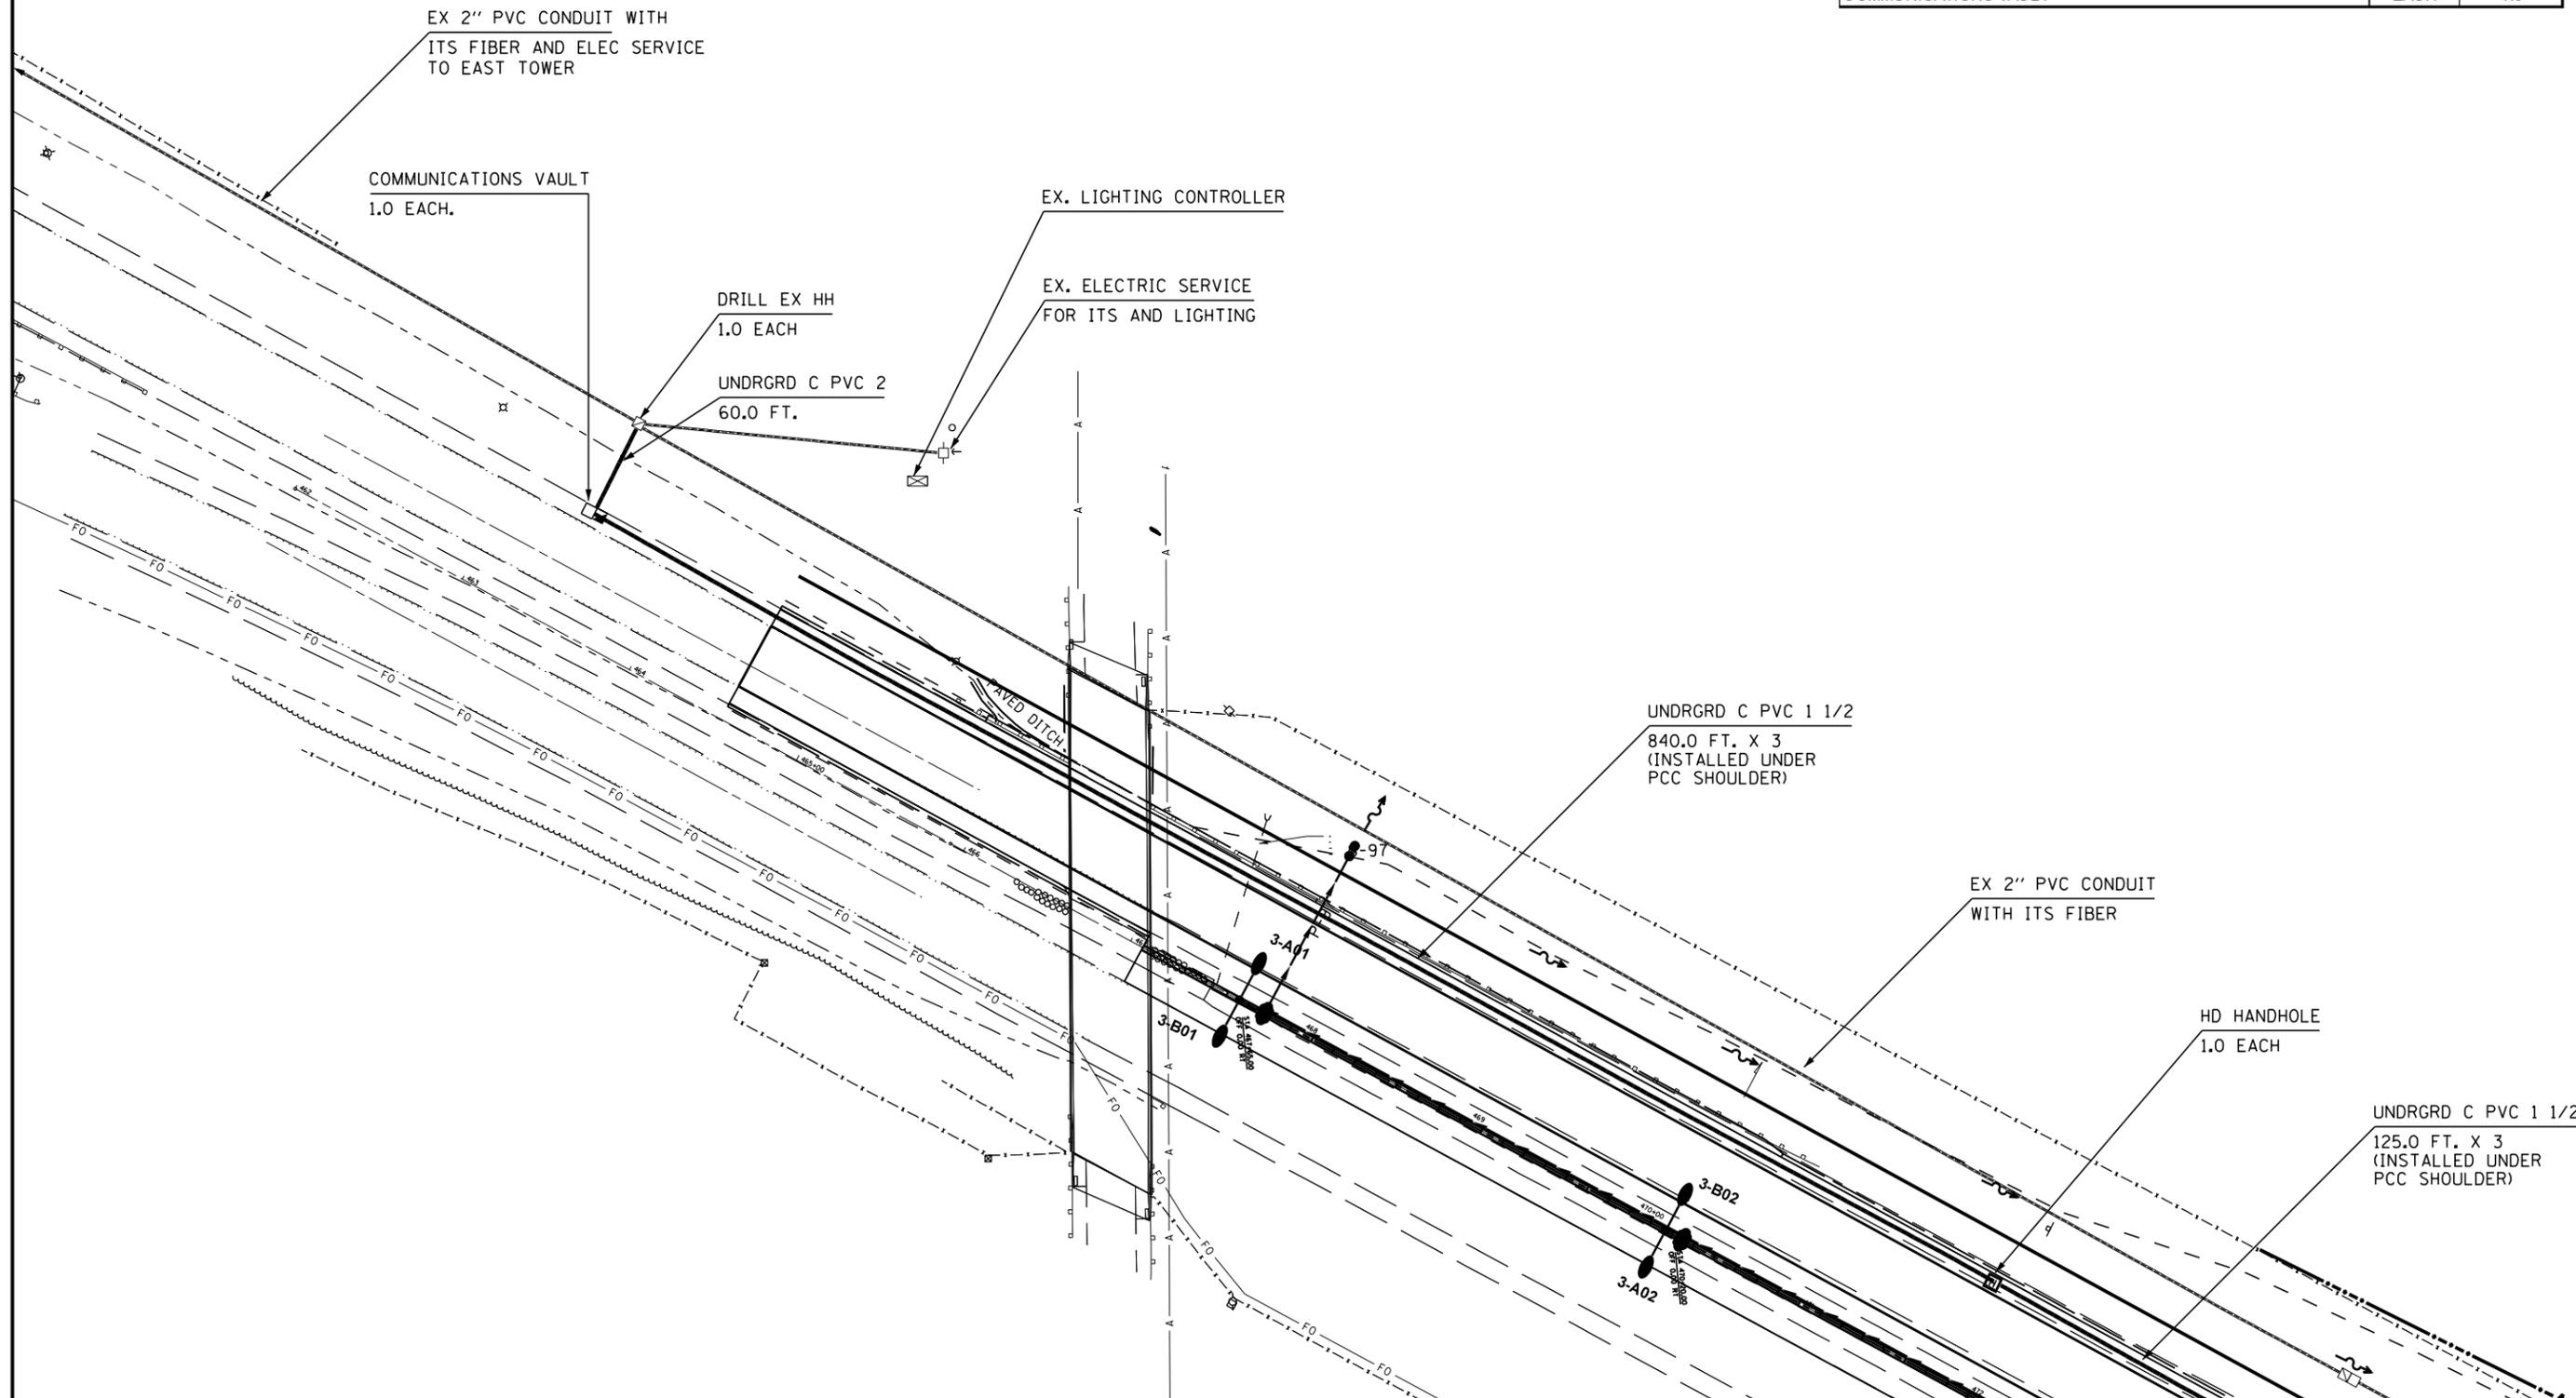

SCHEDULE OF QUANTITIES ITS PLAN SHEET 2		
UNDERGROUND CONDUIT, PVC, 1 1/2" DIA.	FOOT	2895.0
UNDERGROUND CONDUIT, PVC, 2" DIA.	FOOT	60.0
DRILL EXISTING HANDHOLE	EACH	1.0
HEAVY-DUTY HANDHOLE	EACH	1.0
COMMUNICATIONS VAULT	EACH	1.0



FILE NAME = ... \ITS (DDT)\D468620-ITS-02.dgn	USER NAME = tblank	DESIGNED -	REVISED -	STATE OF ILLINOIS DEPARTMENT OF TRANSPORTATION	ITS FIBER PLANS I-74 TO I-155 INTERCHANGE			F.A.P. RTE.	SECTION	COUNTY	TOTAL SHEETS	SHEET NO.
	PLOT SCALE =	DRAWN -	REVISED -		74	90-[14Rz(14HB-4,14,14HVB)BR]	TAZEWELL	2433	1666			
	PLOT DATE = 7/17/2012	CHECKED -	REVISED -		SCALE: NONE SHEET NO. 2 OF 50 SHEETS STA. TO STA.			CONTRACT NO. 68620				
		DATE -	REVISED -		ILLINOIS FED. AID PROJECT							