
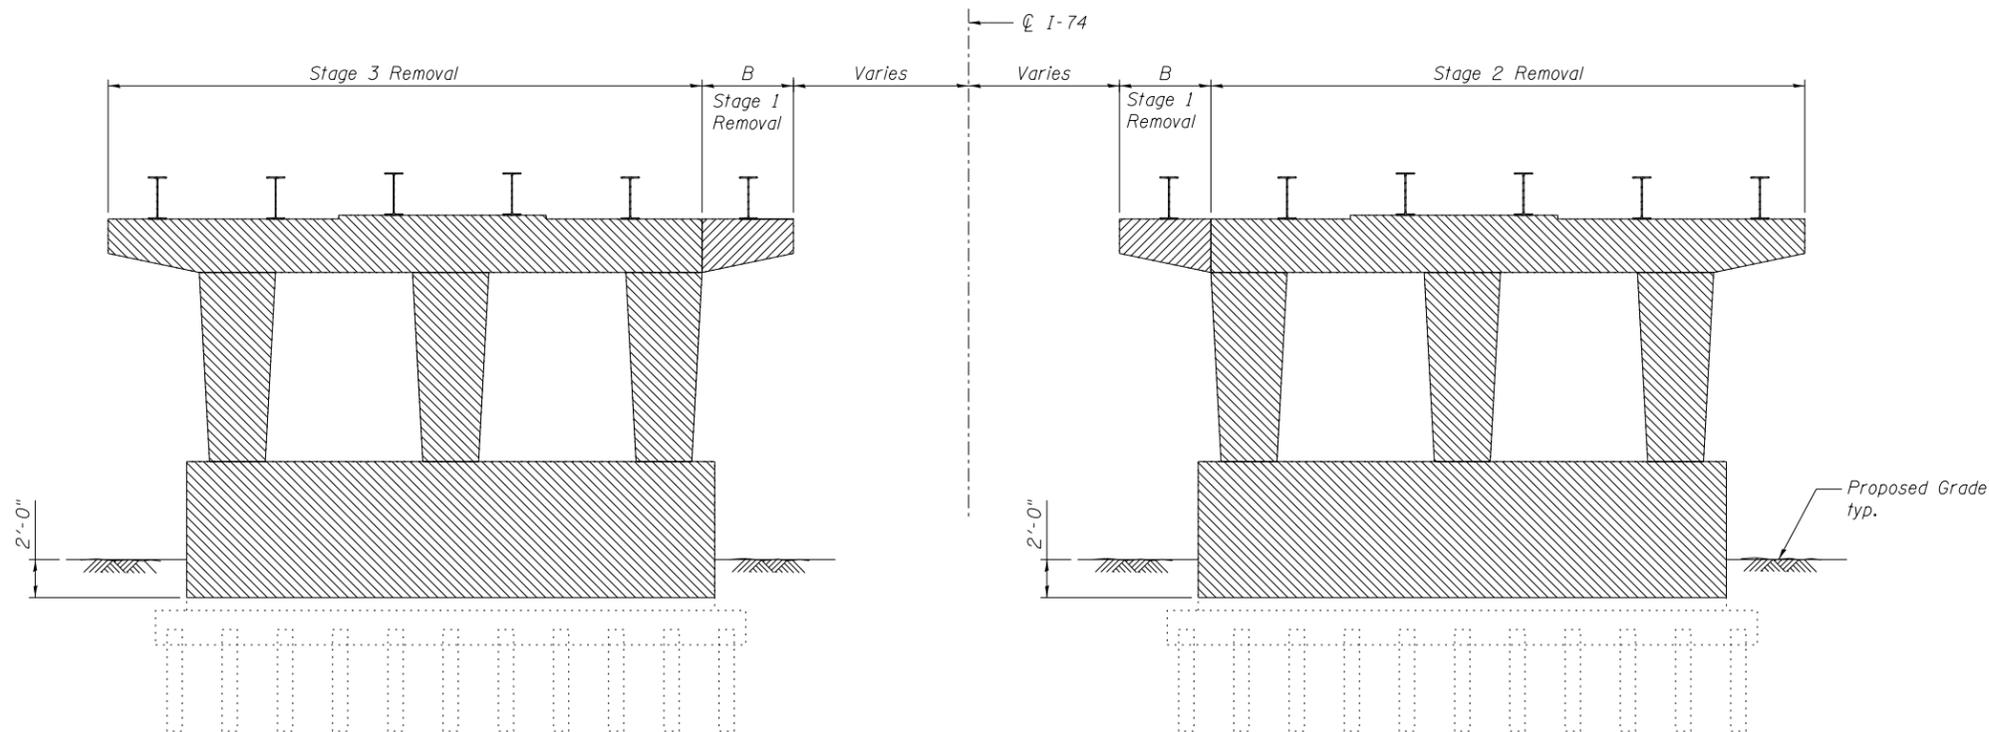


STAGE 1 ABUTMENT REMOVAL

Location	A
WB W. Abut.	6'-6"±
WB E. Abut.	4'-3"±
EB W. Abut.	3'-3"±
EB E. Abut.	3'-8"±

(Dimensions from end of abutment to stage removal line)

STAGE 1, 2, and 3 REMOVAL - ABUTMENTS
(Looking at Front Face of Abutment)

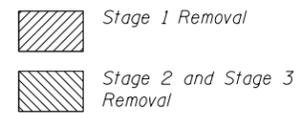

STAGE 1 PIER REMOVAL

Location	B
WB Pier 1	6'-0 ⁵ / ₈ "
EB Pier 1	6'-1 ¹ / ₄ "
WB Pier 2	6'-1 ¹ / ₆ "
EB Pier 2	6'-2 ⁵ / ₁₆ "
WB Pier 3	6'-2 ¹³ / ₁₆ "
EB Pier 3	6'-3 ⁷ / ₁₆ "
WB Pier 4	6'-3 ³ / ₄ "
EB Pier 4	6'-4 ³ / ₈ "

(Dimensions taken from existing plans)

Existing WB Pier
(SN 090-0017)

Existing EB Pier
(SN 090-0018)

STAGE 1, 2, & 3 REMOVAL - PIERS 1 THRU 4
(Looking Upstasion)

NOTES:

1. See existing plans for all existing abutment and pier dimensions.
2. Dimensions are measured along face of abutment or pier.

benesch
engineers · scientists · planners
Alfred Benesch & Company
205 North Michigan Avenue, Suite 2400
Chicago, Illinois 60601
312-565-0450 Job No. 10056

FILE NAME =	USER NAME = mbecker	DESIGNED - MFB	REVISED -
0900169.68620.06.stg2.dgn		CHECKED - MRB	REVISED -
	PLOT SCALE =	DRAWN - PRT	REVISED -
	PLOT DATE = 7/16/2012	CHECKED - MRB	REVISED -

STATE OF ILLINOIS
DEPARTMENT OF TRANSPORTATION

STAGE CONSTRUCTION DETAILS 2 OF 2
STRUCTURE NO. 090-0169

SHEET NO. SC6 OF SC63 SHEETS

F.A.I. RTE.	SECTION	COUNTY	TOTAL SHEETS	SHEET NO.
74	90-[14R(14HB-4,14,14HVB)BR]	TAZEWELL	2433	1982
			CONTRACT NO. 68620	
ILLINOIS FED. AID PROJECT				

x:\10000s\10056\engineer\ing.\documents\phase-1\174over\jackson\Final\0900169.68620.06.stg2.dgn 11:19:11 AM 7/16/2012