


SECTION THRU DECK - STAGE I
(Looking North)

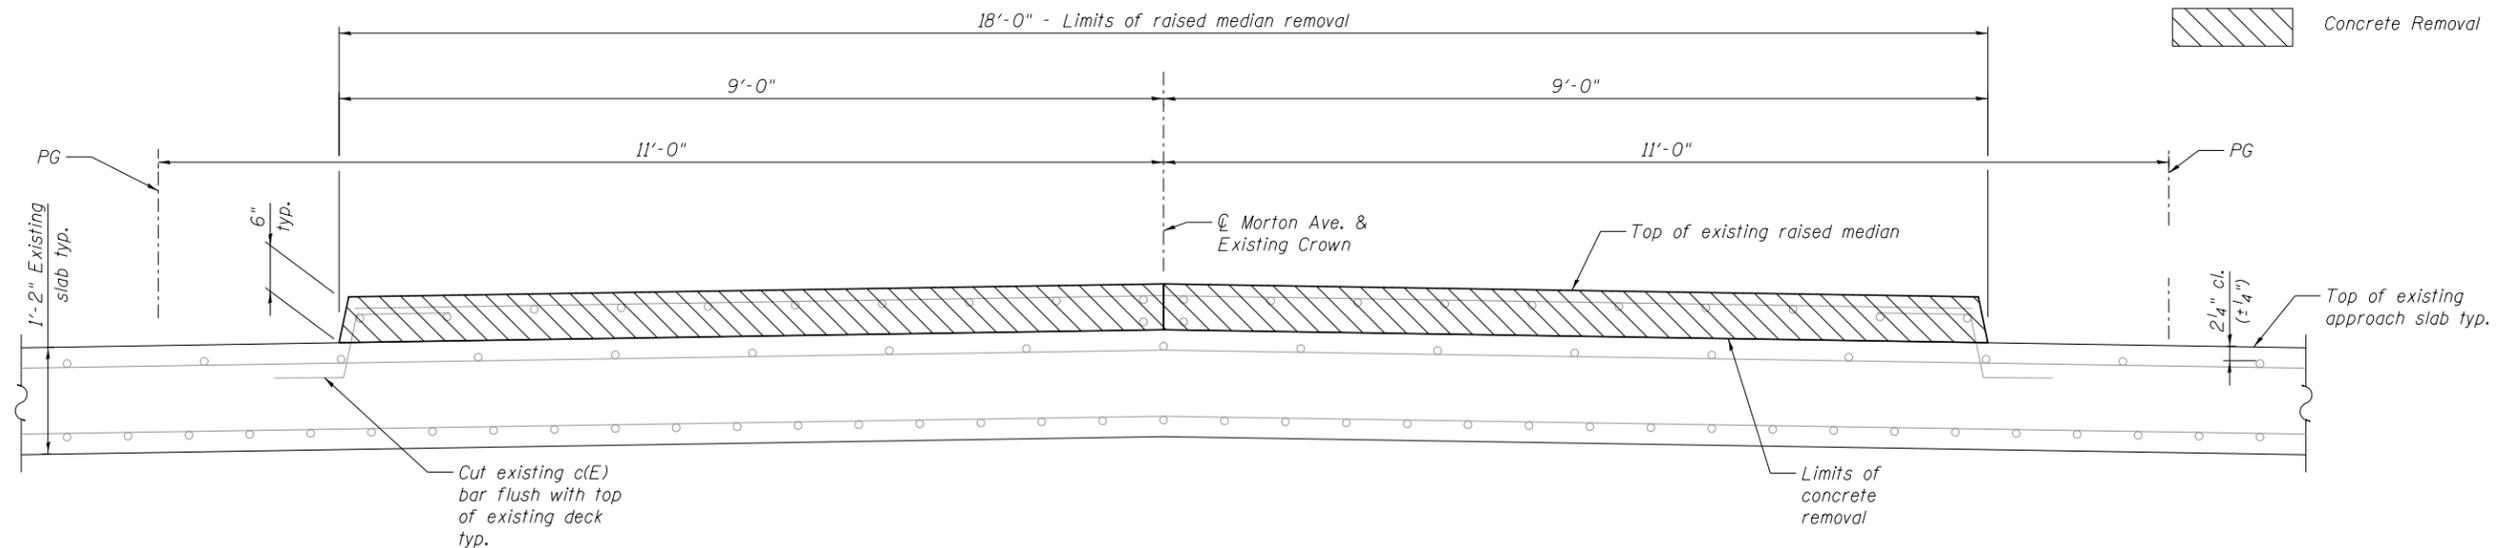

SECTION THRU VAULTED SPAN - STAGE I
(Looking North)

Concrete Removal

NOTES:

1. See General Plan and Elevation for removal limits of existing raised median.
2. Existing shear studs shall be cleaned and left intact. Cost included with Concrete Removal.
3. The final 1/4" of existing concrete shall be removed using equipment capable of producing a bridge deck elevation consistent with the profile of the existing deck. Any peeks, spalls, or gouges greater than 1/4" shall be removed or repaired prior to bridge deck grooving. Cost included with Concrete Removal.

benesch
engineers · scientists · planners
Alfred Benesch & Company
205 North Michigan Avenue, Suite 2400
Chicago, Illinois 60601
312-565-0450 Job No. 10056

FILE NAME =
0900141.68620.05.rem1.dgn

USER NAME = mbecker	DESIGNED - JDC	REVISED -
PLOT SCALE =	CHECKED - MRB/AAAY	REVISED -
PLOT DATE = 7/16/2012	DRAWN - PRT	REVISED -
	CHECKED - MRB/AAAY	REVISED -

STATE OF ILLINOIS
DEPARTMENT OF TRANSPORTATION

REMOVAL DETAILS
STRUCTURE NO. 090-0141

SHEET NO. SD5 OF SD29 SHEETS

F.A.I. RTE.	SECTION	COUNTY	TOTAL SHEETS	SHEET NO.
74	90-[14Rz(14HB-4,14,14HVB)BR]	TAZEWELL	2433	2044
CONTRACT NO. 68620				

ILLINOIS FED. AID PROJECT