



STAGE 6 CONSTRUCTION
(Looking Upstation)

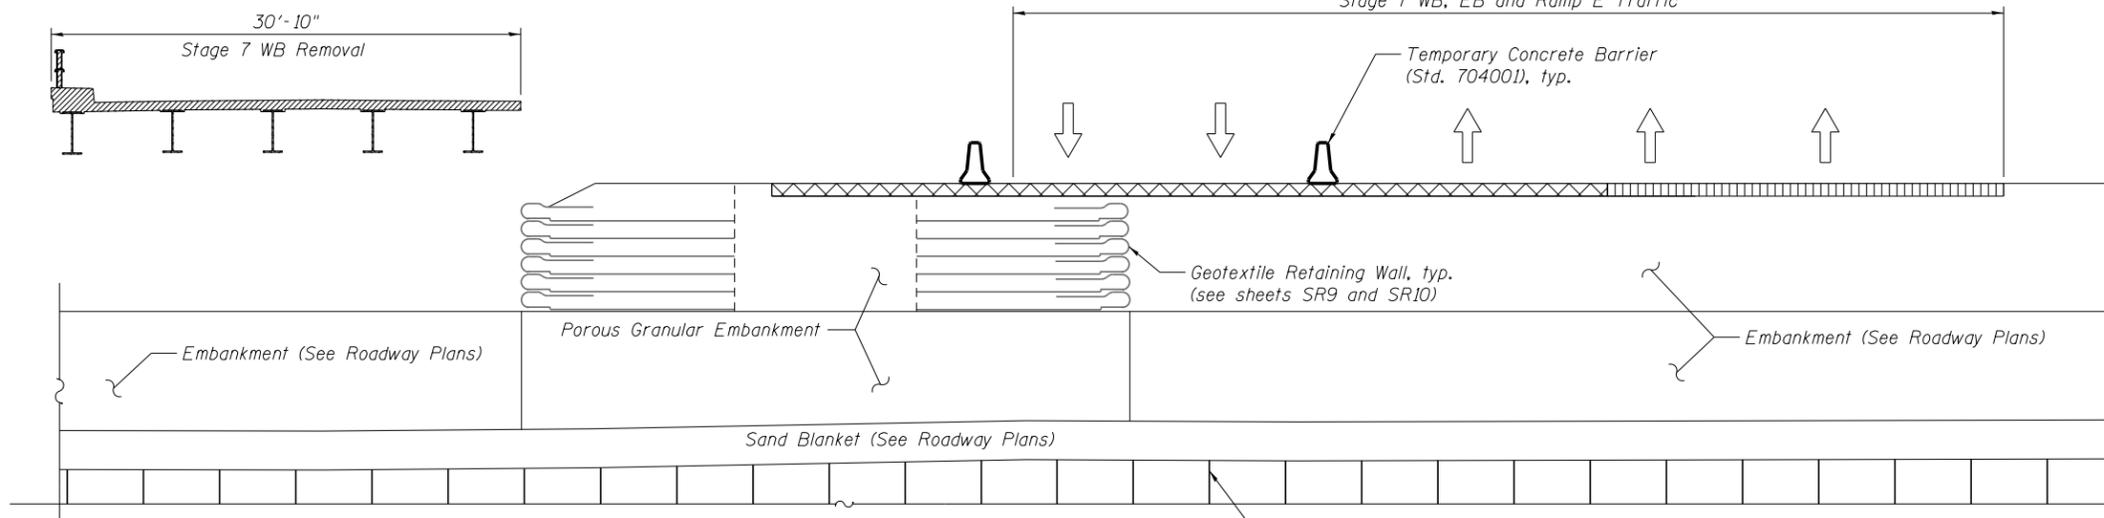

STAGE 7 REMOVAL
(Looking Upstation)

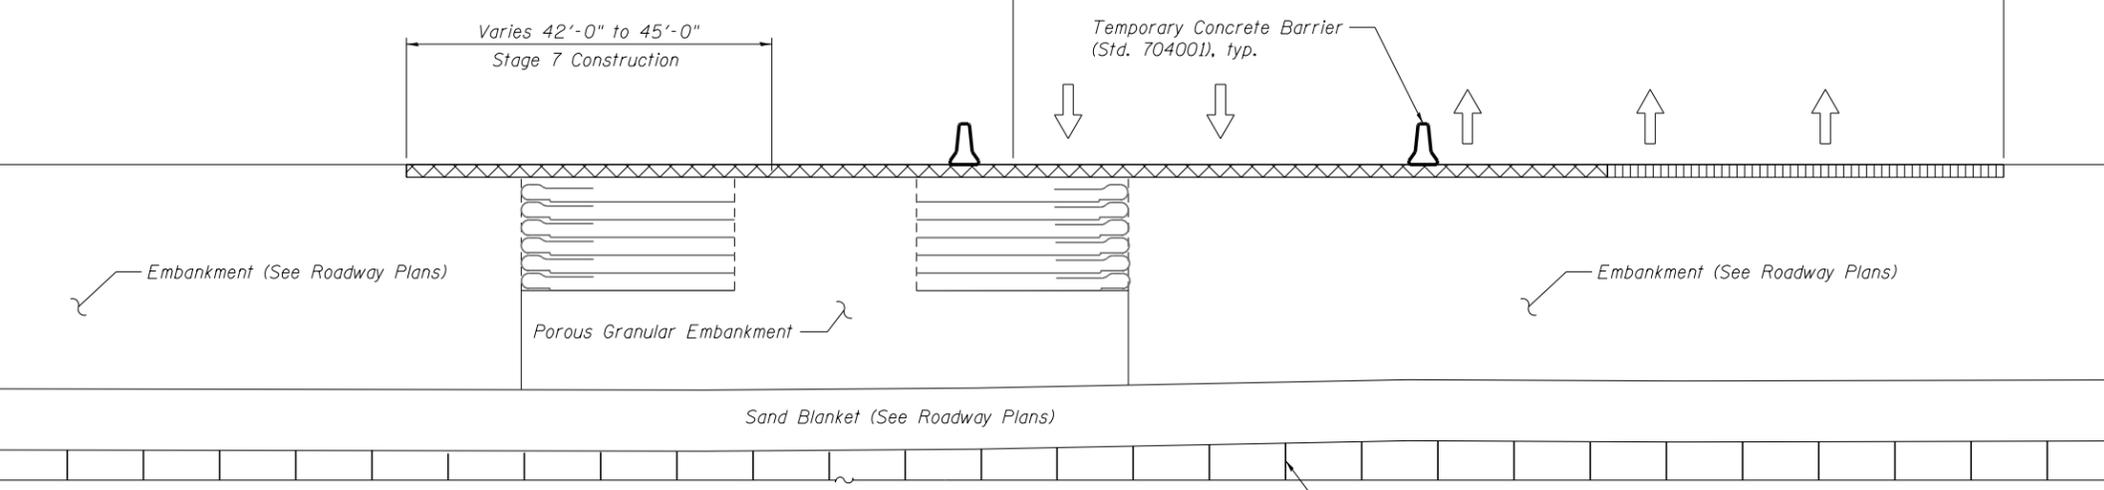

STAGE 7 CONSTRUCTION
(Looking Upstation)

STAGE 6 CONSTRUCTION
1) Remove upper portion of Geotextile Retaining Wall.
2) Construct temporary pavement adjacent to temporary EB I-74 pavement constructed in Stage 5.

STAGE 6 TRAFFIC
WB I-74 traffic on existing WB bridge
EB I-74 traffic on temporary EB I-74 pavement
Ramp E traffic on proposed Ramp E pavement

STAGE 7 REMOVAL
1) Remove remainder of existing WB bridge.

STAGE 7 CONSTRUCTION
1) Construct temporary I-74 pavement adjacent to temporary pavement constructed in Stage 6.
2) Finalize embankment for WB lanes.

STAGE 7 TRAFFIC
WB I-74 traffic on temporary I-74 pavement
EB I-74 traffic on temporary I-74 pavement
Ramp E traffic on proposed Ramp E pavement

LEGEND:
 Indicates temporary pavement
 Indicates proposed pavement
 Indicates removal

NOTES:
1) Remainder of proposed pavement is constructed in Stages 9, 10 and 11.
2) See Maintenance of Traffic plans for more information.

benesch
engineers · scientists · planners
Alfred Benesch & Company
205 North Michigan Avenue, Suite 2400
Chicago, Illinois 60601
312-565-0450 Job No. 10056

FILE NAME =	USER NAME = mbecker	DESIGNED - MFB	REVISED -
xxxxxx.68620.06.stg4.dgn		CHECKED - KWS	REVISED -
	PLOT SCALE =	DRAWN - MFB/DTS	REVISED -
	PLOT DATE = 8/20/2012	CHECKED - KWS	REVISED -

STATE OF ILLINOIS
DEPARTMENT OF TRANSPORTATION

STAGE REMOVAL DETAILS 4 OF 5
STRUCTURE NO. 090-0014 / 0015 REMOVAL

SHEET NO. SR6 OF SR22 SHEETS

F.A.I. RTE.	SECTION	COUNTY	TOTAL SHEETS	SHEET NO.
74	90-[14R]14HB-4,14,14HVB[BR]	TAZEWELL	2433	2074
CONTRACT NO. 68620			ILLINOIS FED. AID PROJECT	

X:\100005\10056\Engineering\Documents_Phase_1\I174overRR\Final\xxxxxx.68620.06.stg4.dgn 10:13:24 AM 8/20/2012