


DATE	
BY	
FINAL SURVEY	SURVEYED
NOTE BOOK	PLOTTED
NO.	TEMPLATE
	AREAS CHECKED
	AREAS CHECKED

DATE	
BY	
ORIGINAL SURVEY	SURVEYED
NOTE BOOK	PLOTTED
NO.	TEMPLATE
	AREAS CHECKED
	AREAS CHECKED

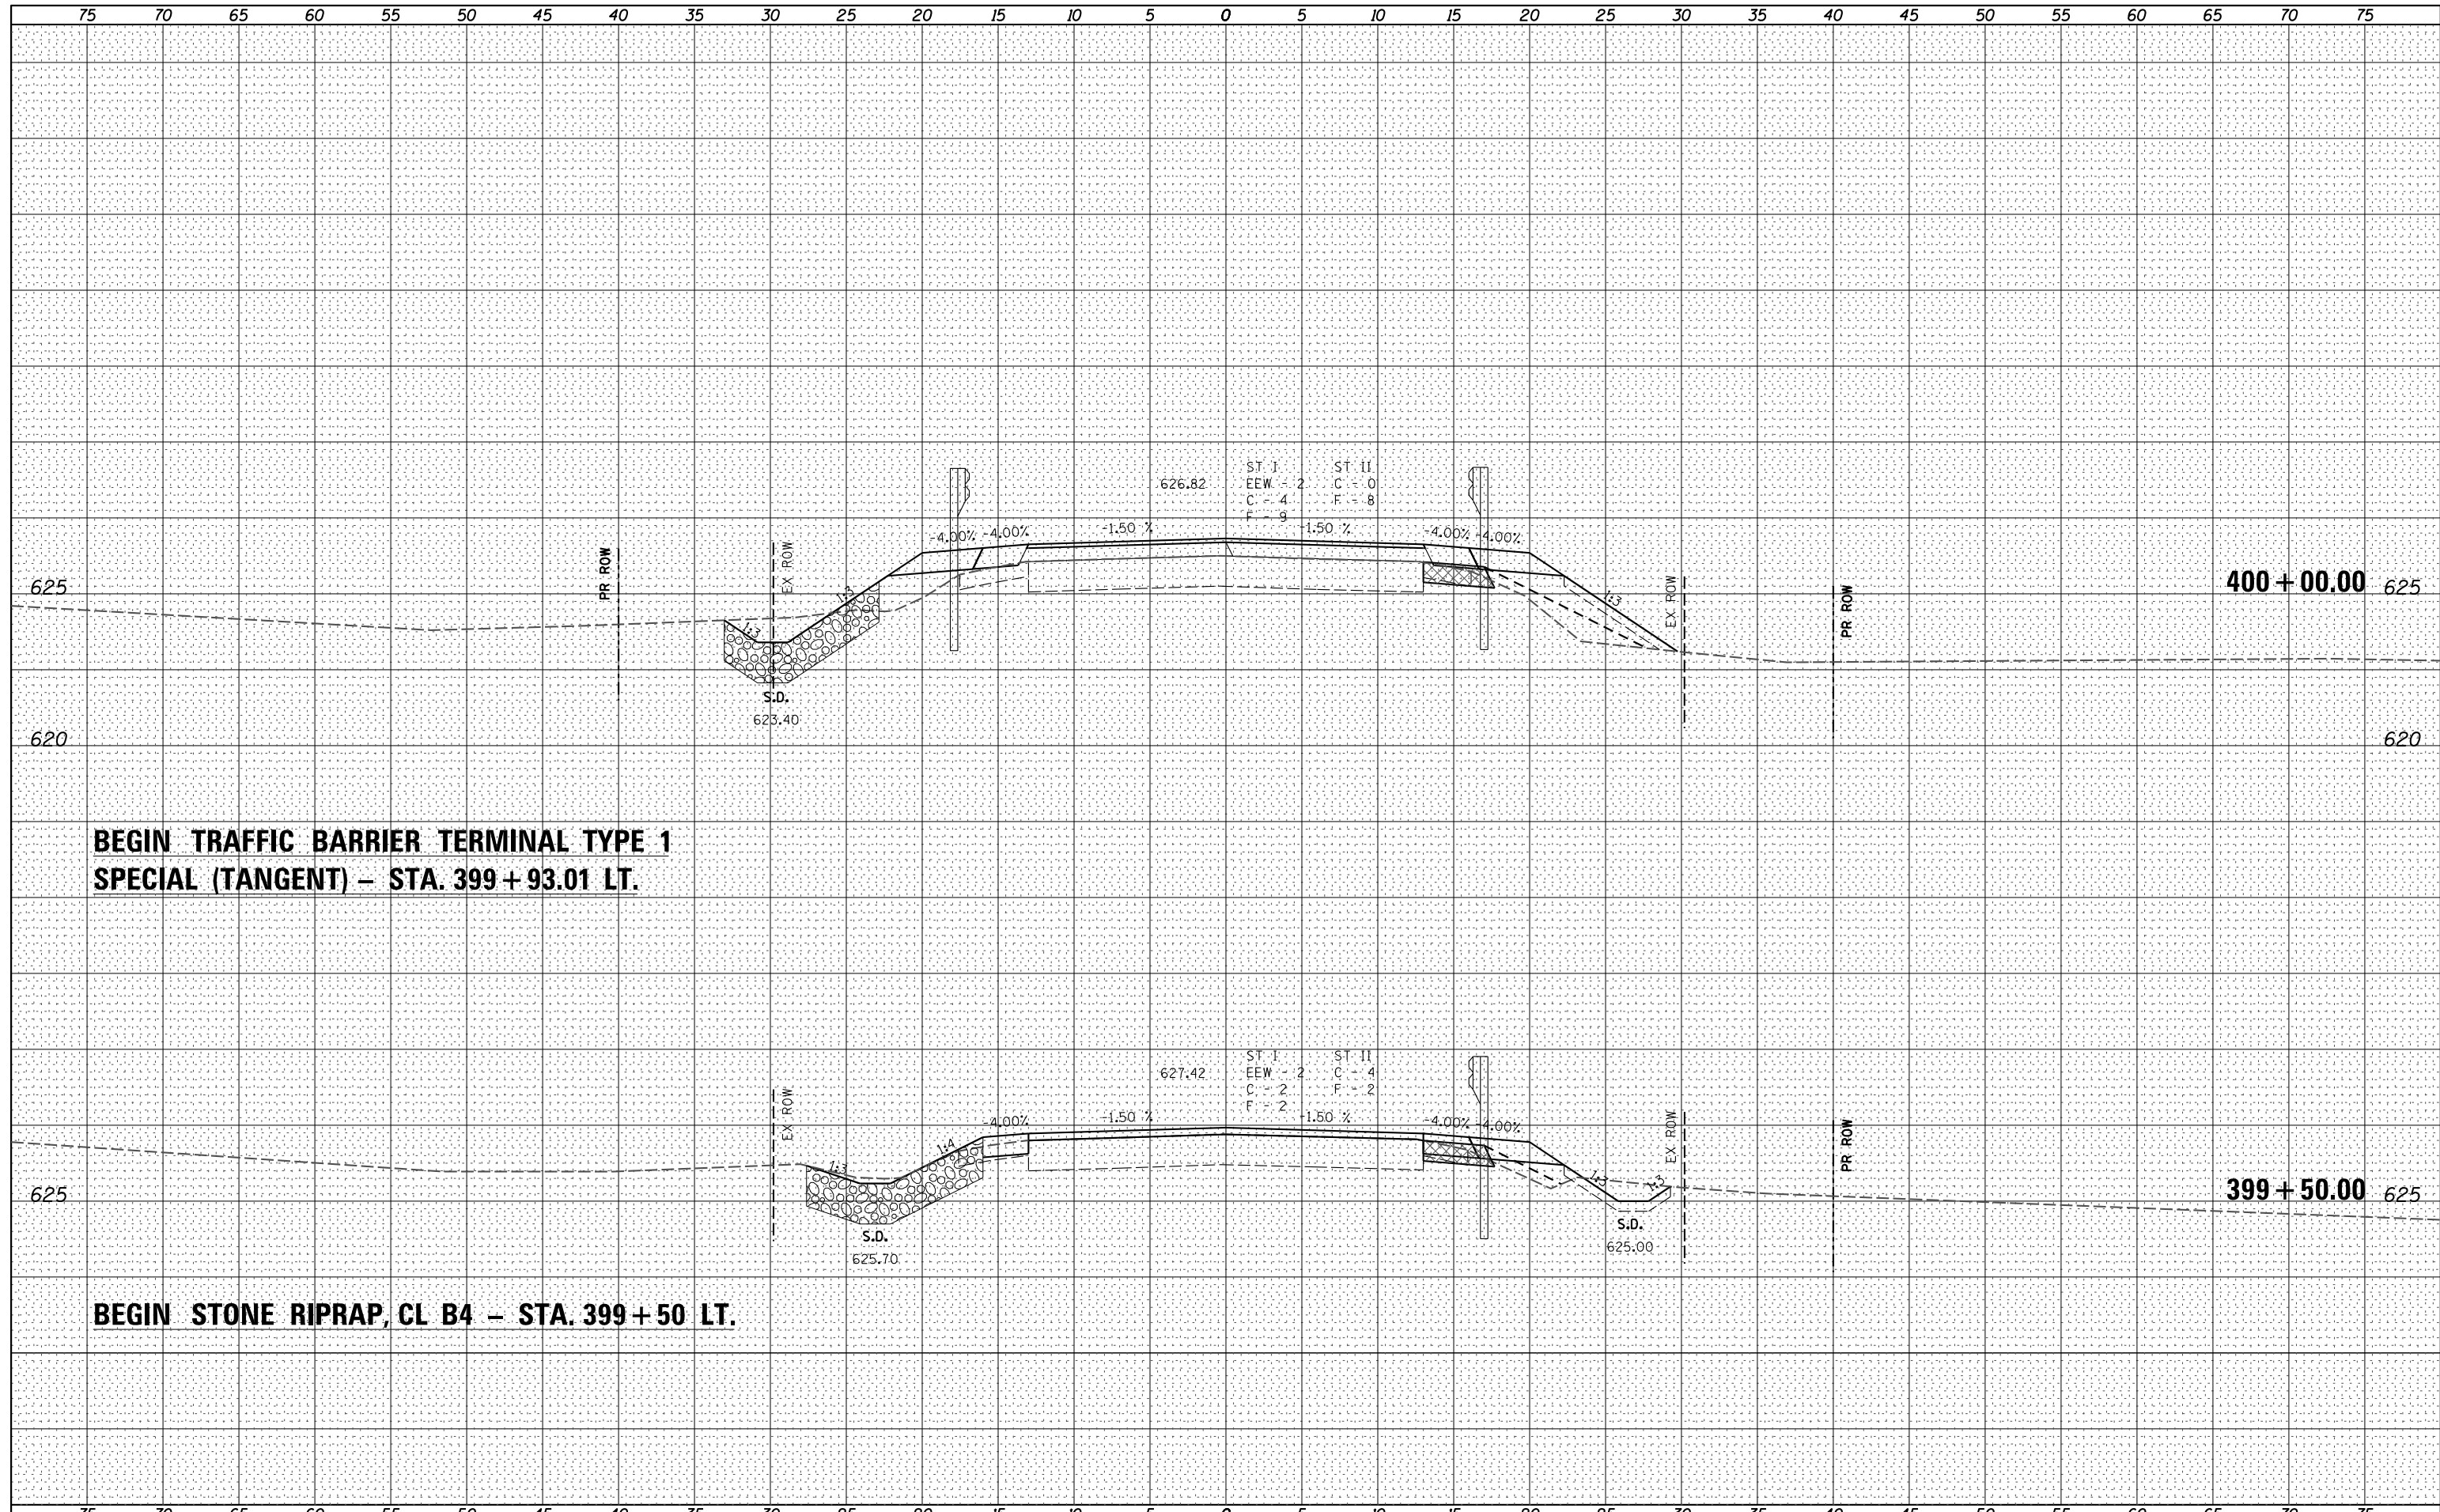

**BEGIN TRAFFIC BARRIER TERMINAL TYPE 1
SPECIAL (TANGENT) – STA. 399 + 93.01 LT.**

BEGIN STONE RIPRAP, CL B4 – STA. 399 + 50 LT.

USER NAME - *USER*	DESIGNED -	REVISED -
	DRAWN -	REVISED -
PLOT SCALE - *SCALE*	CHECKED -	REVISED -
PLOT DATE - *DATE*	DATE -	REVISED -



Allen Henderson & Associates, Inc.
Civil and Structural Engineers Springfield, IL.
62703 Phone: (217)544-8033 IL Design Firm
No. 184-001907

CROSS SECTIONS	
SCALE:	SHEET NO. 3 OF 10 SHEETS STA. 399+50.00 TO STA. 400+00.00

F.A.P. RTE.	SECTION	COUNTY	TOTAL SHEETS	SHEET NO.
574	12BR-1	FULTON	62	55
CONTRACT NO. 68732				
FED. ROAD DIST. NO. ILLINOIS FED. AID PROJECT				