


DATE
BY
SURVEYED
PLOTTED
TEMPLATE
NOTE BOOK
AREAS CHECKED

DATE
BY
SURVEYED
PLOTTED
TEMPLATE
NOTE BOOK
AREAS CHECKED

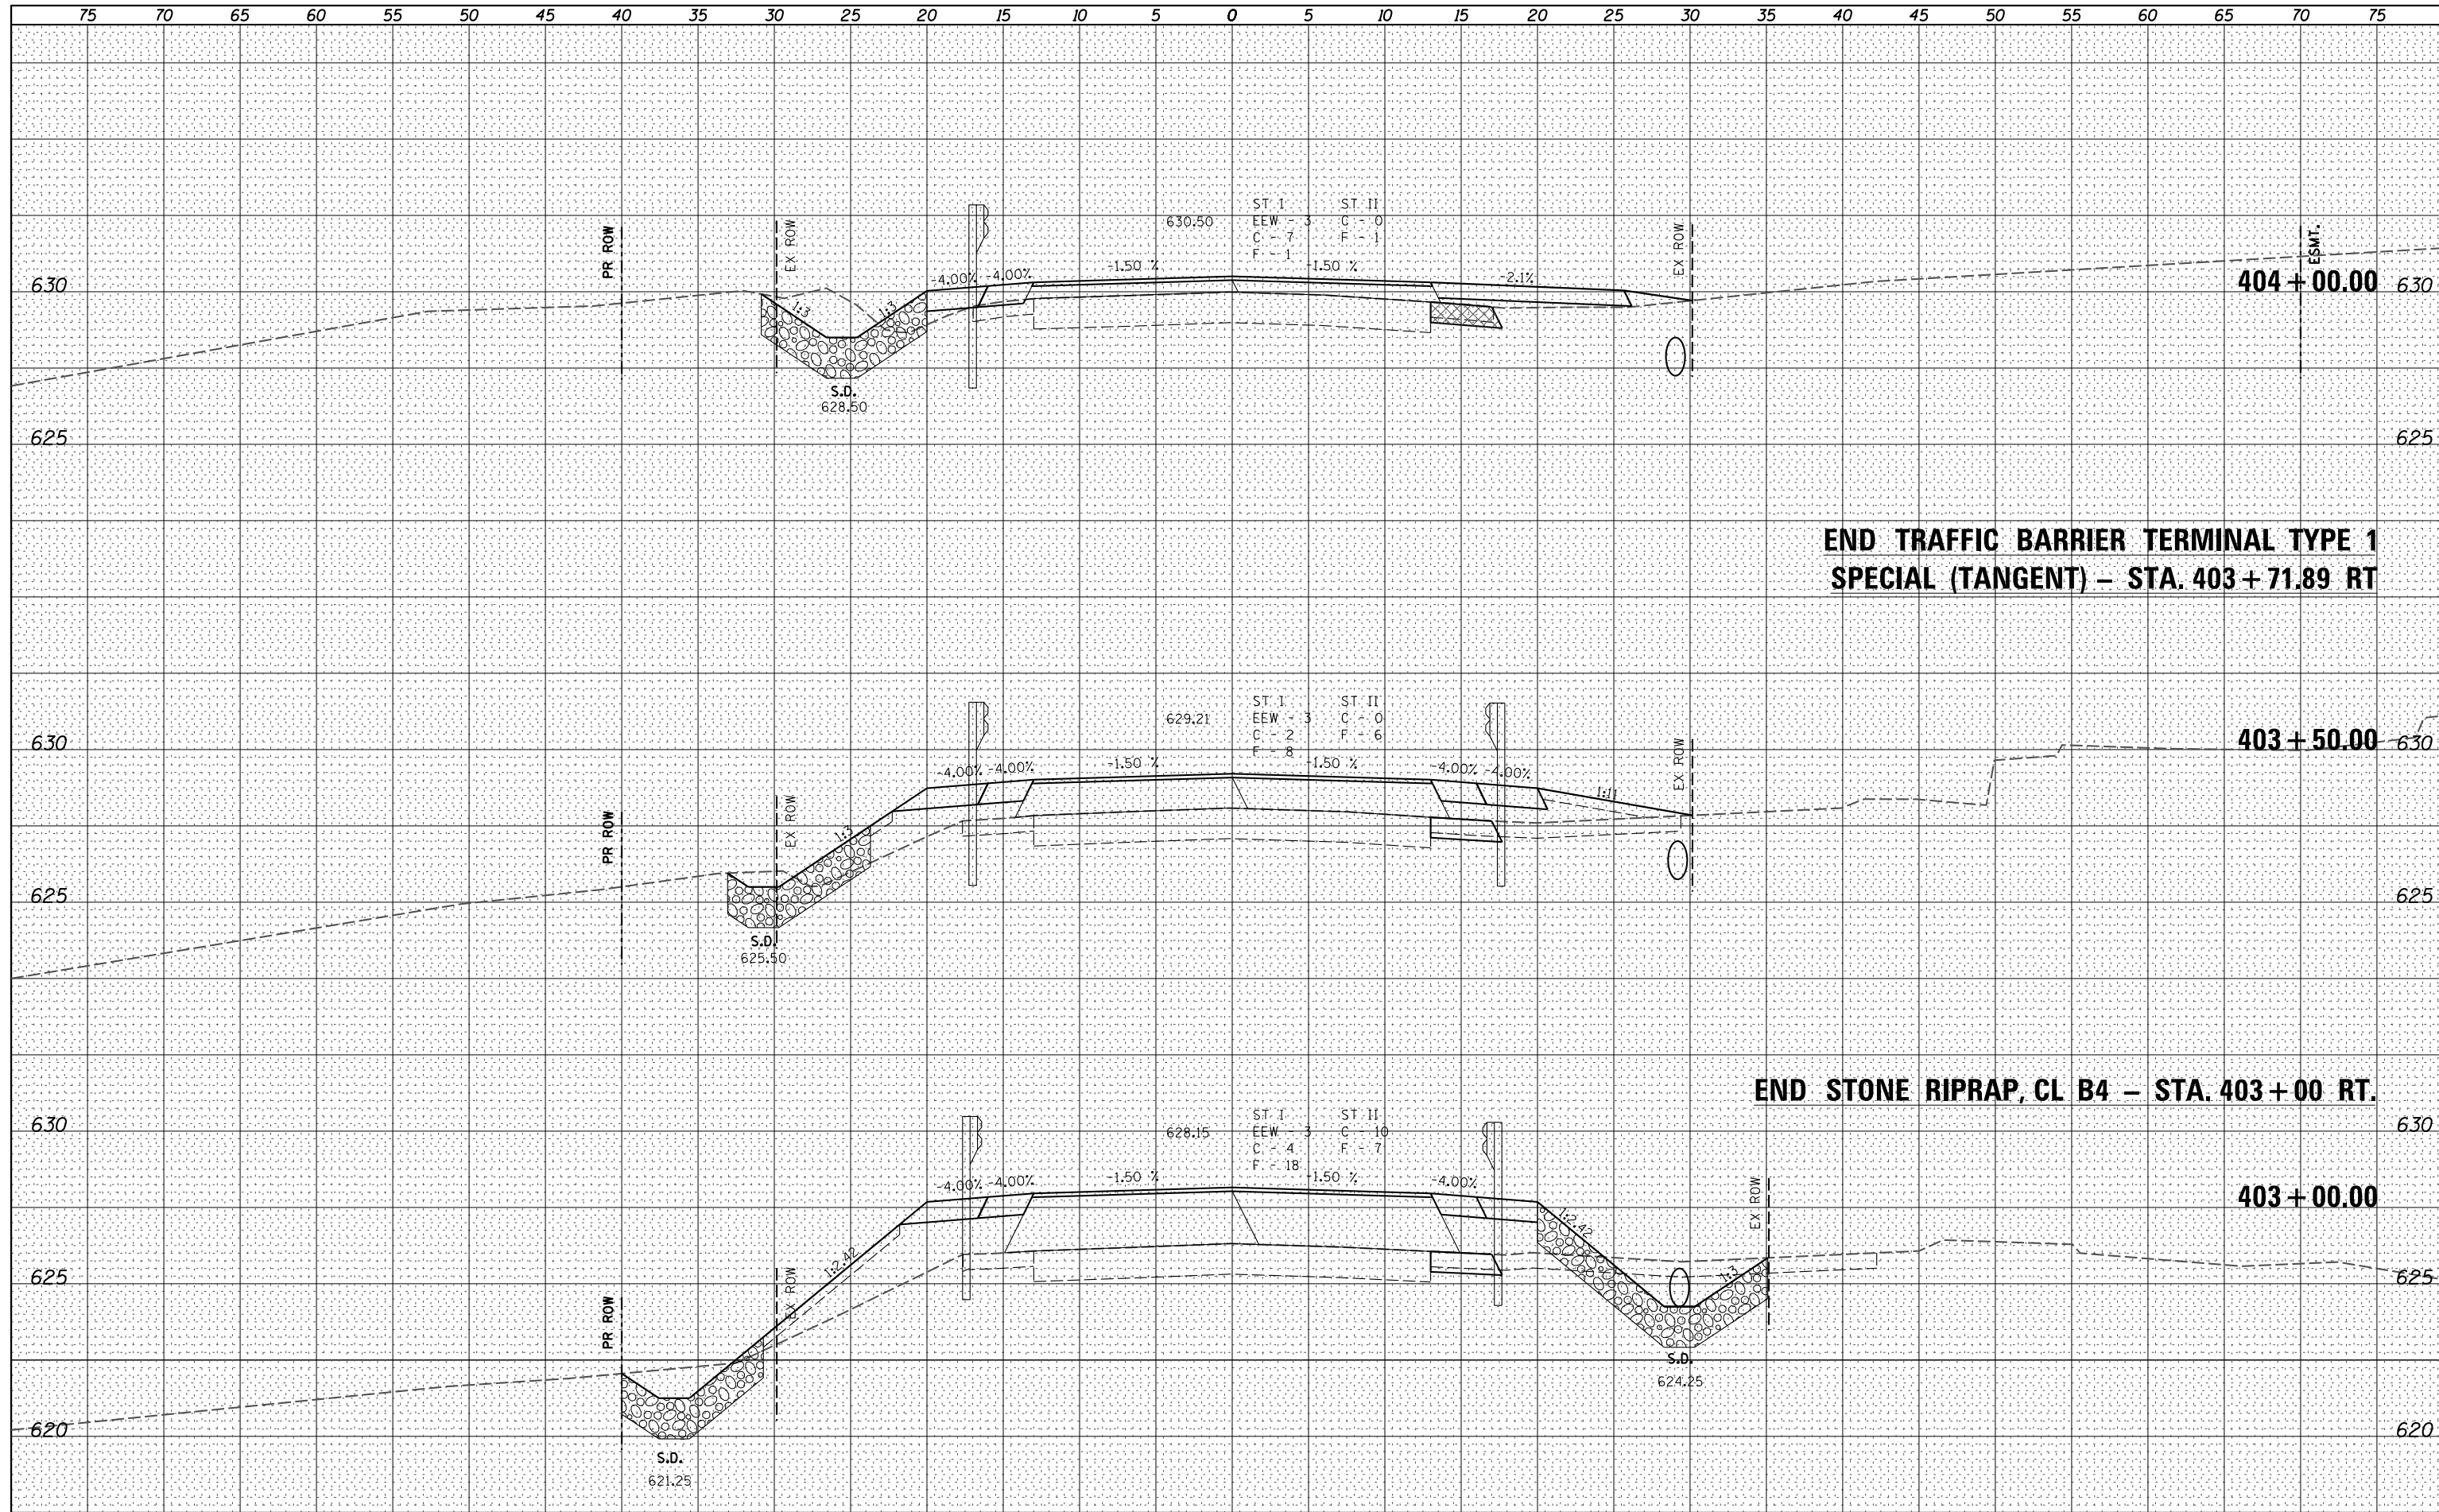

USER NAME - *USER*	DESIGNED -	REVISED -
	DRAWN -	REVISED -
PLOT SCALE - *SCALE*	CHECKED -	REVISED -
PLOT DATE - *DATE*	DATE -	REVISED -



Allen Henderson & Associates, Inc.
Civil and Structural Engineers Springfield, IL
62703 Phone: (217)544-8033 IL Design Firm
No. 184-001907

CROSS SECTIONS	
SCALE:	SHEET NO. 8 OF 10 SHEETS STA. 403+00.00 TO STA. 403+87.00

F.A.P. RTE.	SECTION	COUNTY	TOTAL SHEETS	SHEET NO.
574	12BR-1	FULTON	62	60
CONTRACT NO. 68732				
FED. ROAD DIST. NO.		ILLINOIS FED. AID PROJECT		