


BY		DATE
FINAL SURVEY	SURVEYED	
NOTE BOOK	PLOTTED	
NO.	TEMPLATE	
	AREAS	
	CHECKED	

BY		DATE
ORIGINAL SURVEY	SURVEYED	
NOTE BOOK	PLOTTED	
NO.	TEMPLATE	
	AREAS	
	CHECKED	

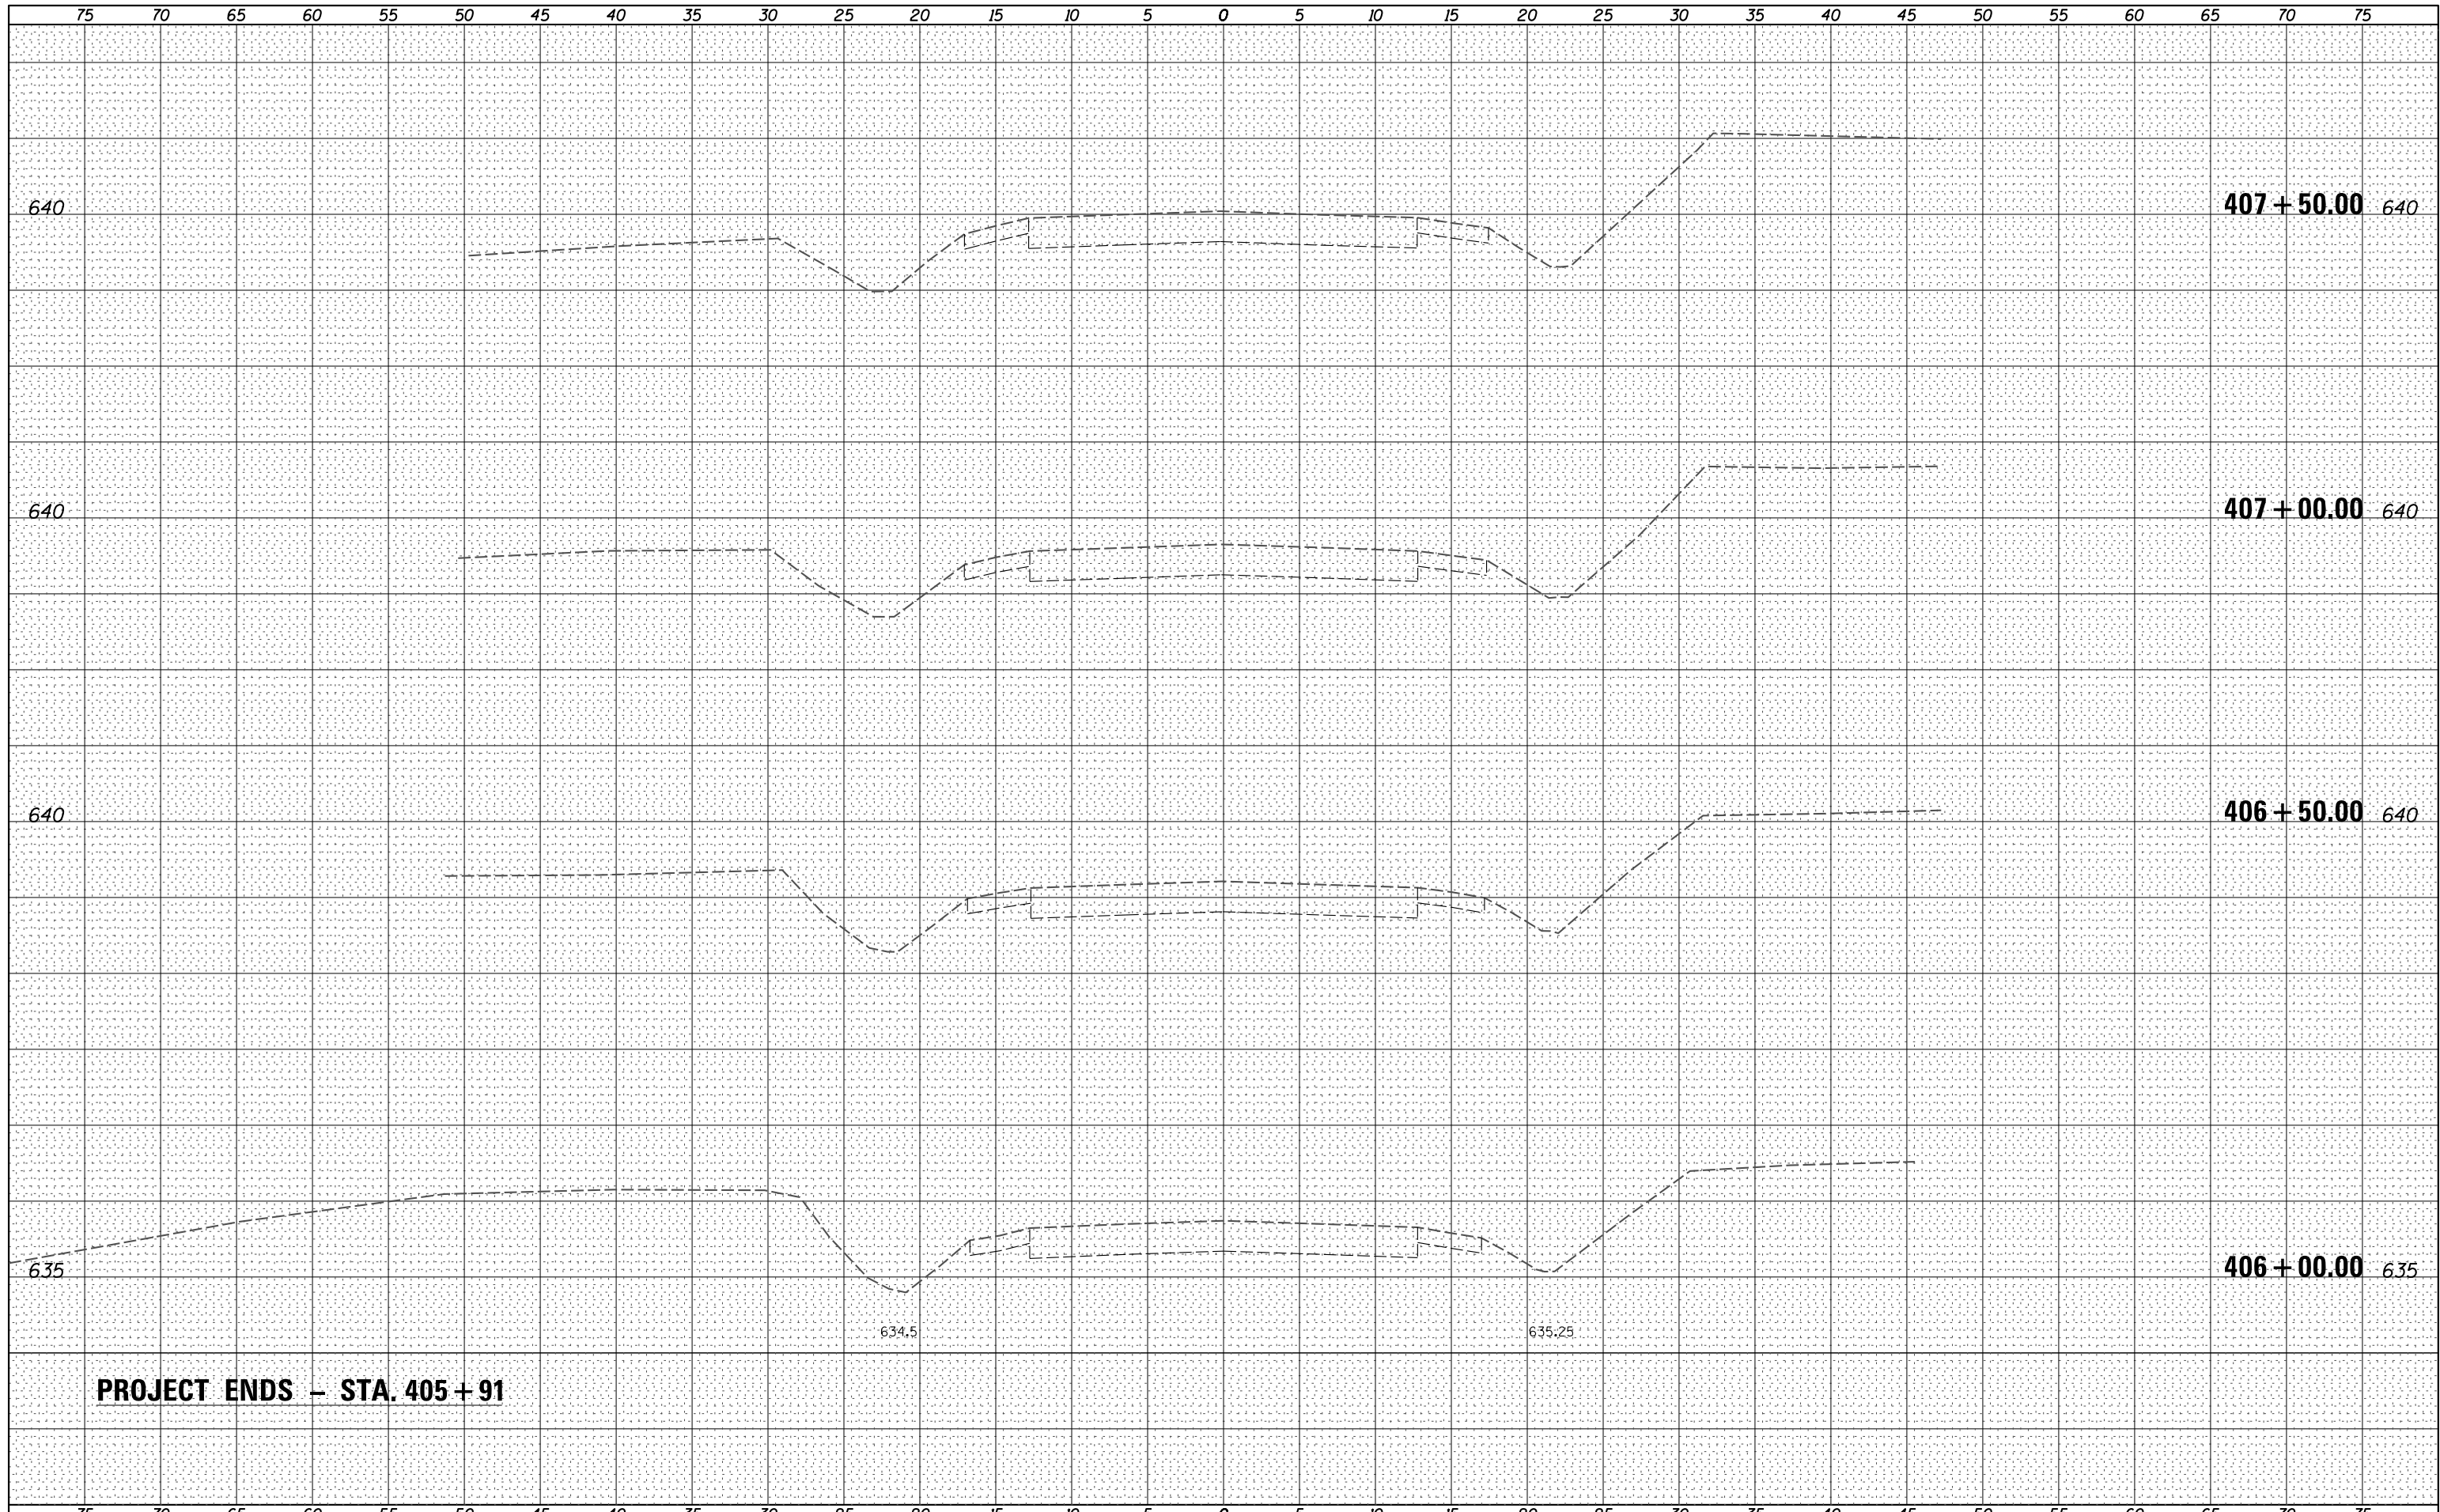

PROJECT ENDS - STA. 405 + 91

USER NAME = *USER*		DESIGNED -	REVISED -	 Allen Henderson & Associates, Inc. Civil and Structural Engineers Springfield, IL 62703 Phone: (217)544-8033 IL Design Firm No. 184-001907	<b>CROSS SECTIONS</b>		F.A.P. RTE.	SECTION	COUNTY	TOTAL SHEETS	SHEET NO.	
DRAWN -		REVISIED -	574				12BR-1	FULTON	62	62		
PLOT SCALE = *SCALE*		CHECKED -	REVISED -		SCALE:		SHEET NO. 10 OF 10 SHEETS		STA. 406+00.00 TO STA. 407+50.00		CONTRACT NO. 68732	
PLOT DATE = *DATE*		DATE -	REVISED -		FED. ROAD DIST. NO.		ILLINOIS		FED. AID PROJECT			