


DATE	BY
NO.	NO.

DATE	BY
NO.	NO.

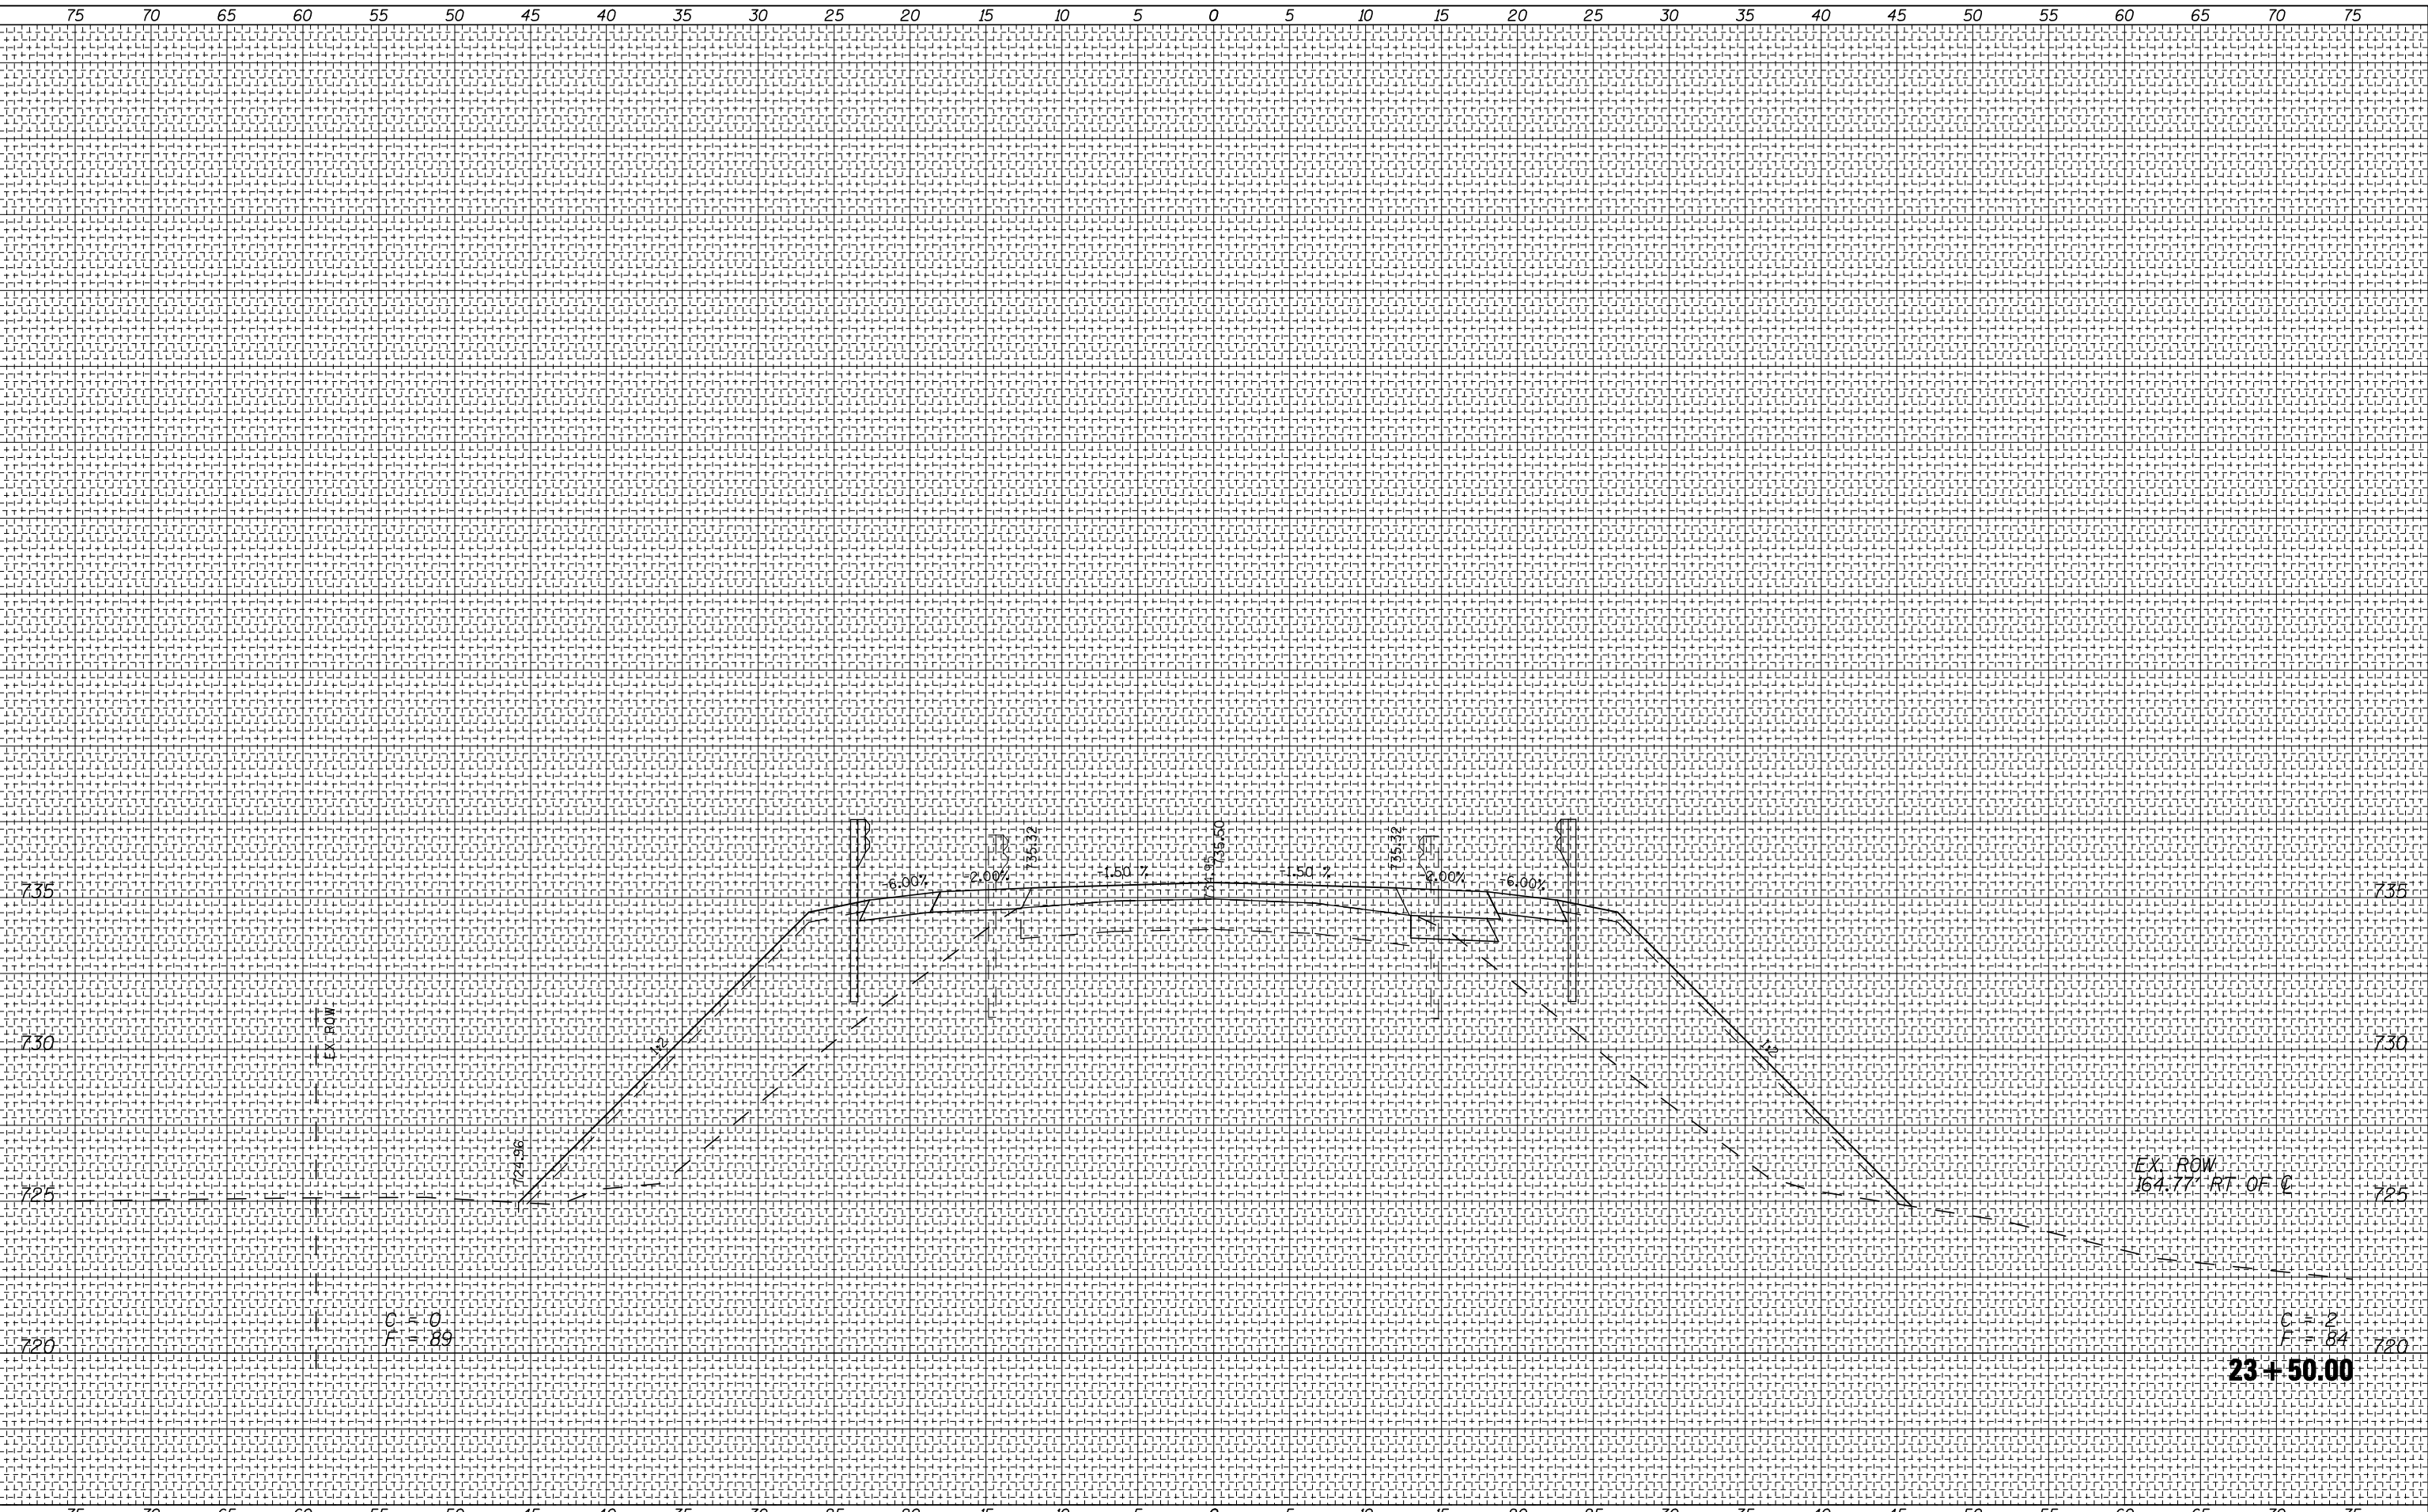

FILE NAME =	USER NAME = #USER#	DESIGNED -	REVISED -	F.A.1 RTE.	SECTION	COUNTY	TOTAL SHEETS	SHEET NO.
#FILEL#		DRAWN -	REVISED -	57	(10-32HB-2)BY	CHAMPAIGN	81	69
PLOT SCALE = #SCALE#		CHECKED -	REVISED -					CONTRACT NO. 70109
PLOT DATE = #DATE#		DATE -	REVISED -	ILLINOIS FED. AID PROJECT				

STATE OF ILLINOIS
DEPARTMENT OF TRANSPORTATION

CROSS SECTION
WINDSOR ROAD

SCALE: SHEET NO. 4 OF 12 SHEETS STA. 23+50.00 TO STA. 23+50.00