


PROPOSED CONDUIT PROFILE
 NORFOLK SOUTHERN RAILROAD
 DOT AAR 475 068 B
 MILE POST 378.10

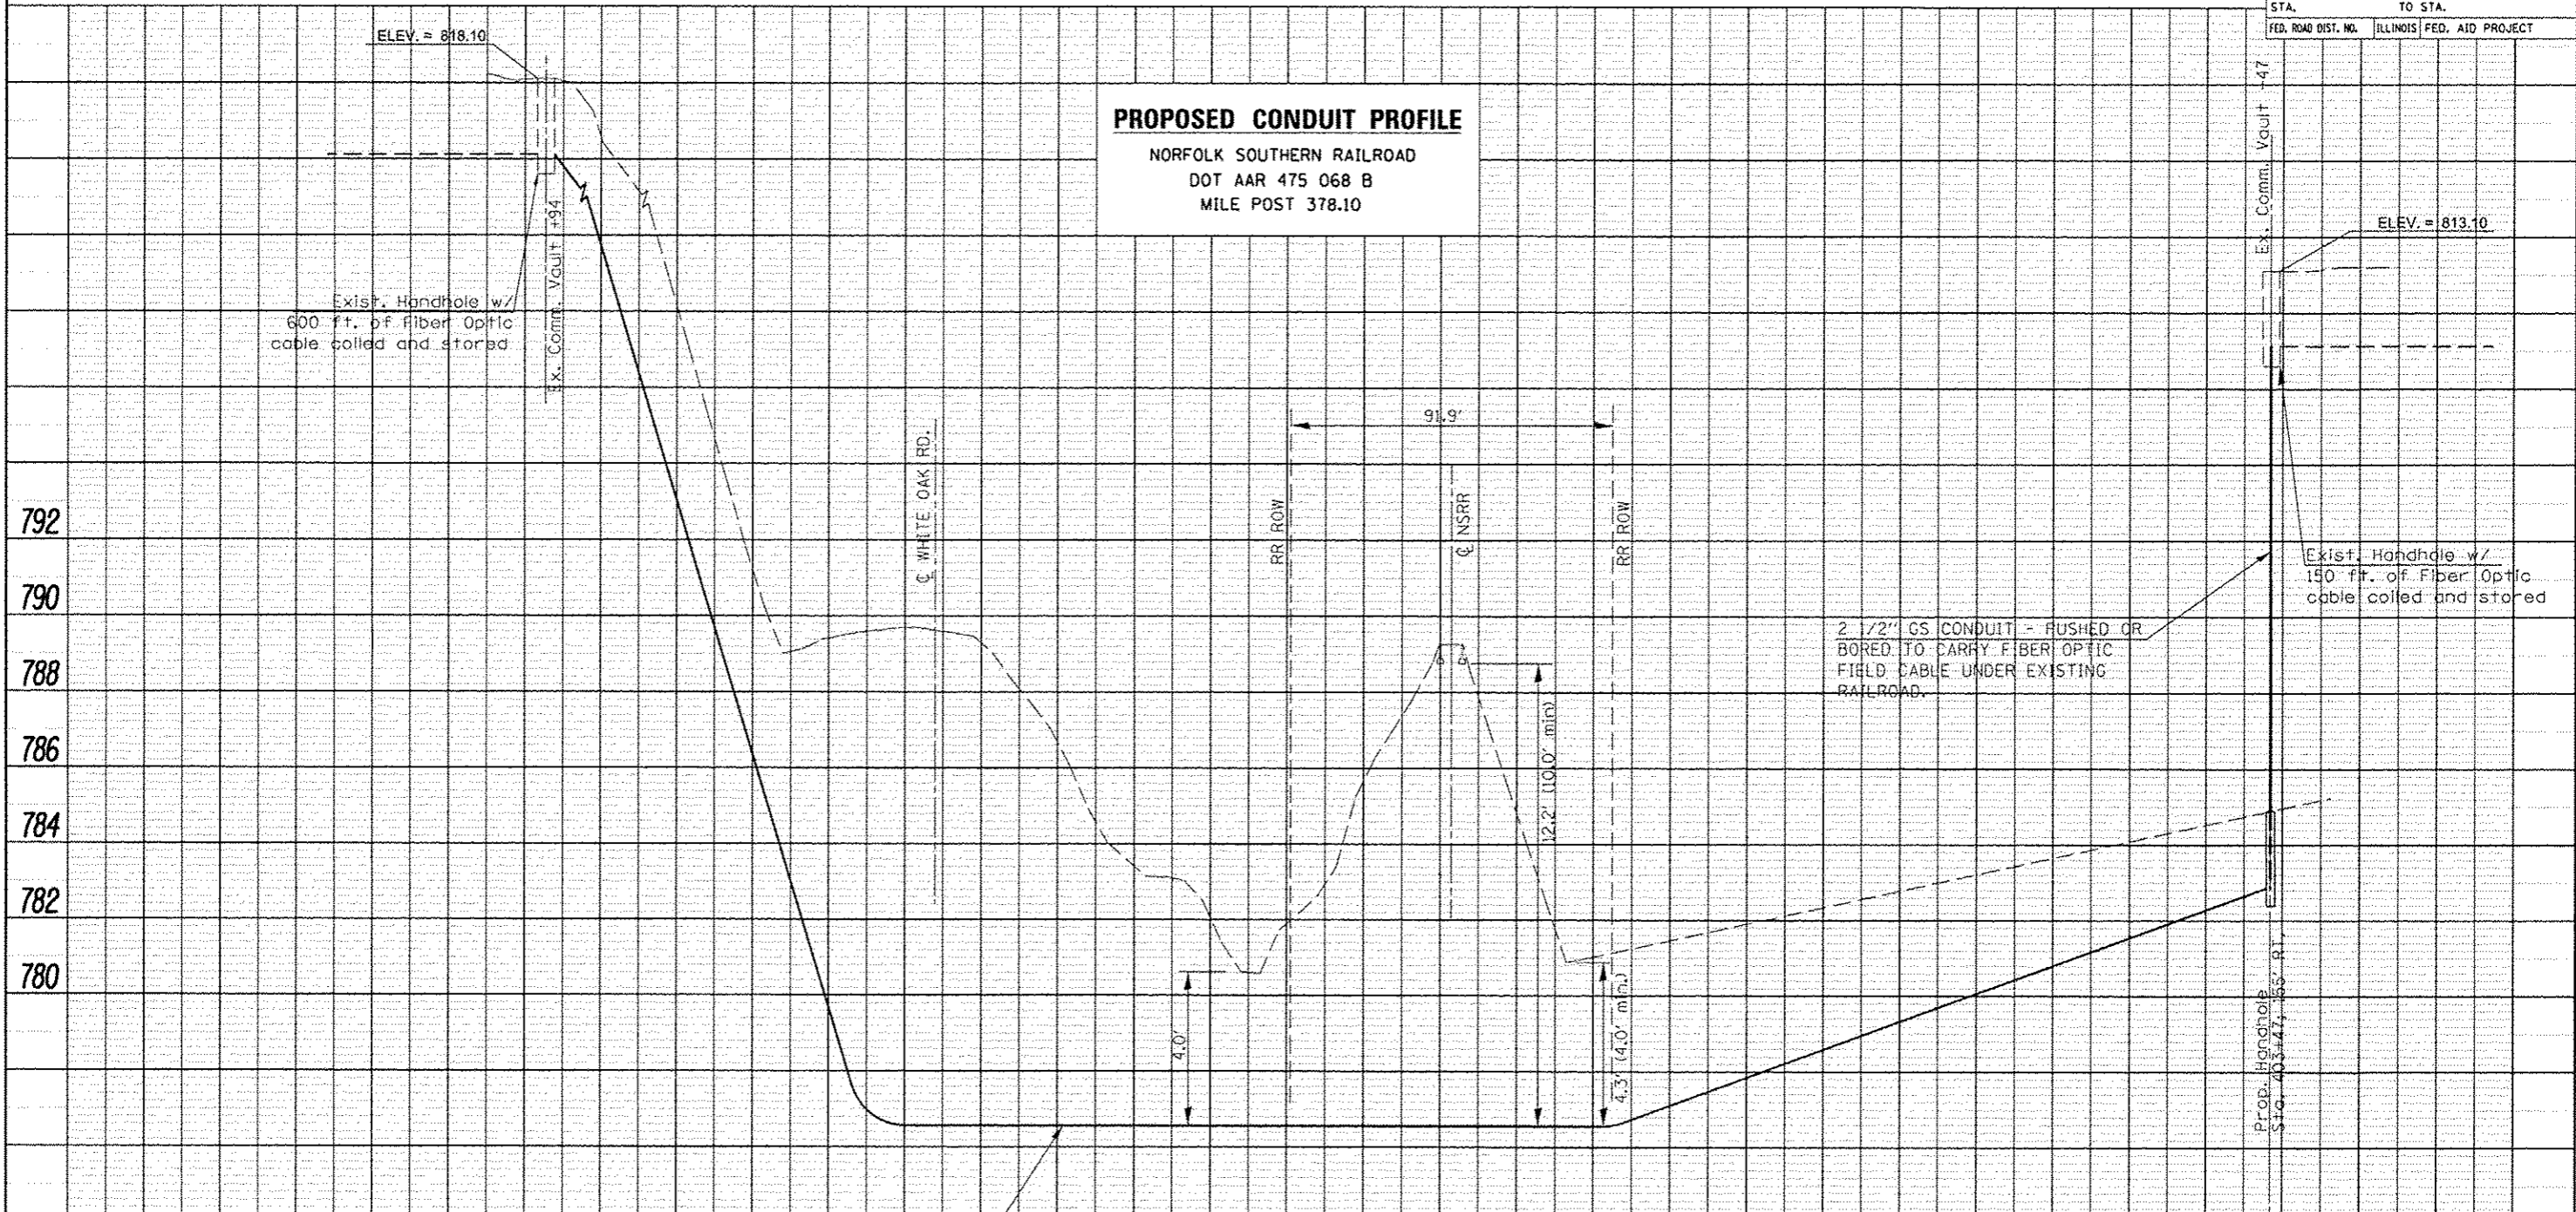

2 1/2" GS CONDUIT - PUSHED OR BORED TO CARRY FIBER OPTIC FIELD CABLE UNDER EXISTING RAILROAD.

2 1/2" GS CONDUIT - PUSHED OR BORED TO CARRY FIBER OPTIC FIELD CABLE UNDER EXISTING RAILROAD.

NOTE: HANDHOLES WILL BE APPROXIMATELY 3' x 3' x 3' IN SIZE WITH AN 18" FRENCH DRAIN BELOW THE STRUCTURES. BORE PITS WILL NOT BE REQUIRED.

CALL J.U.L.I.E. PRIOR TO EXCAVATING 1-800-892-0123 OR 811

FOR LOCATIONS OF THE UNDERGROUND RAILROAD FACILITIES, CONTACT:
 NORFOLK SOUTHERN RAILROAD
 GREG TEMPLE (217) 853-9255
 LYNN HYMSTED (217) 433-3293

FILE NAME =	USER NAME = biggard	DESIGNED - RDB	REVISED -
c:\pwwork\pvidot\biggard\ad272722\0970	42-Design.dgn	DRAWN - RDB	REVISED -
	PLOT SCALE = 48.0000' / in.	CHECKED -	REVISED -
	PLOT DATE = 3/22/2012	DATE -	REVISED -

**STATE OF ILLINOIS
 DEPARTMENT OF TRANSPORTATION**

SCALE:	SHEET NO. OF SHEETS	STA. TO STA.	F.A. RTE.	SECTION	COUNTY	TOTAL SHEETS	SHEET NO.
			*	DE MISC 2012-1	**	18	16
			ILLINOIS FED. AID PROJECT				

* VARIOUS
 ** CHAMPAIGN, VERMILION, MCLEAN