


FIBER OPTIC INSTALLATION  
I-55 EB OFF RAMP TO I-55 STR.

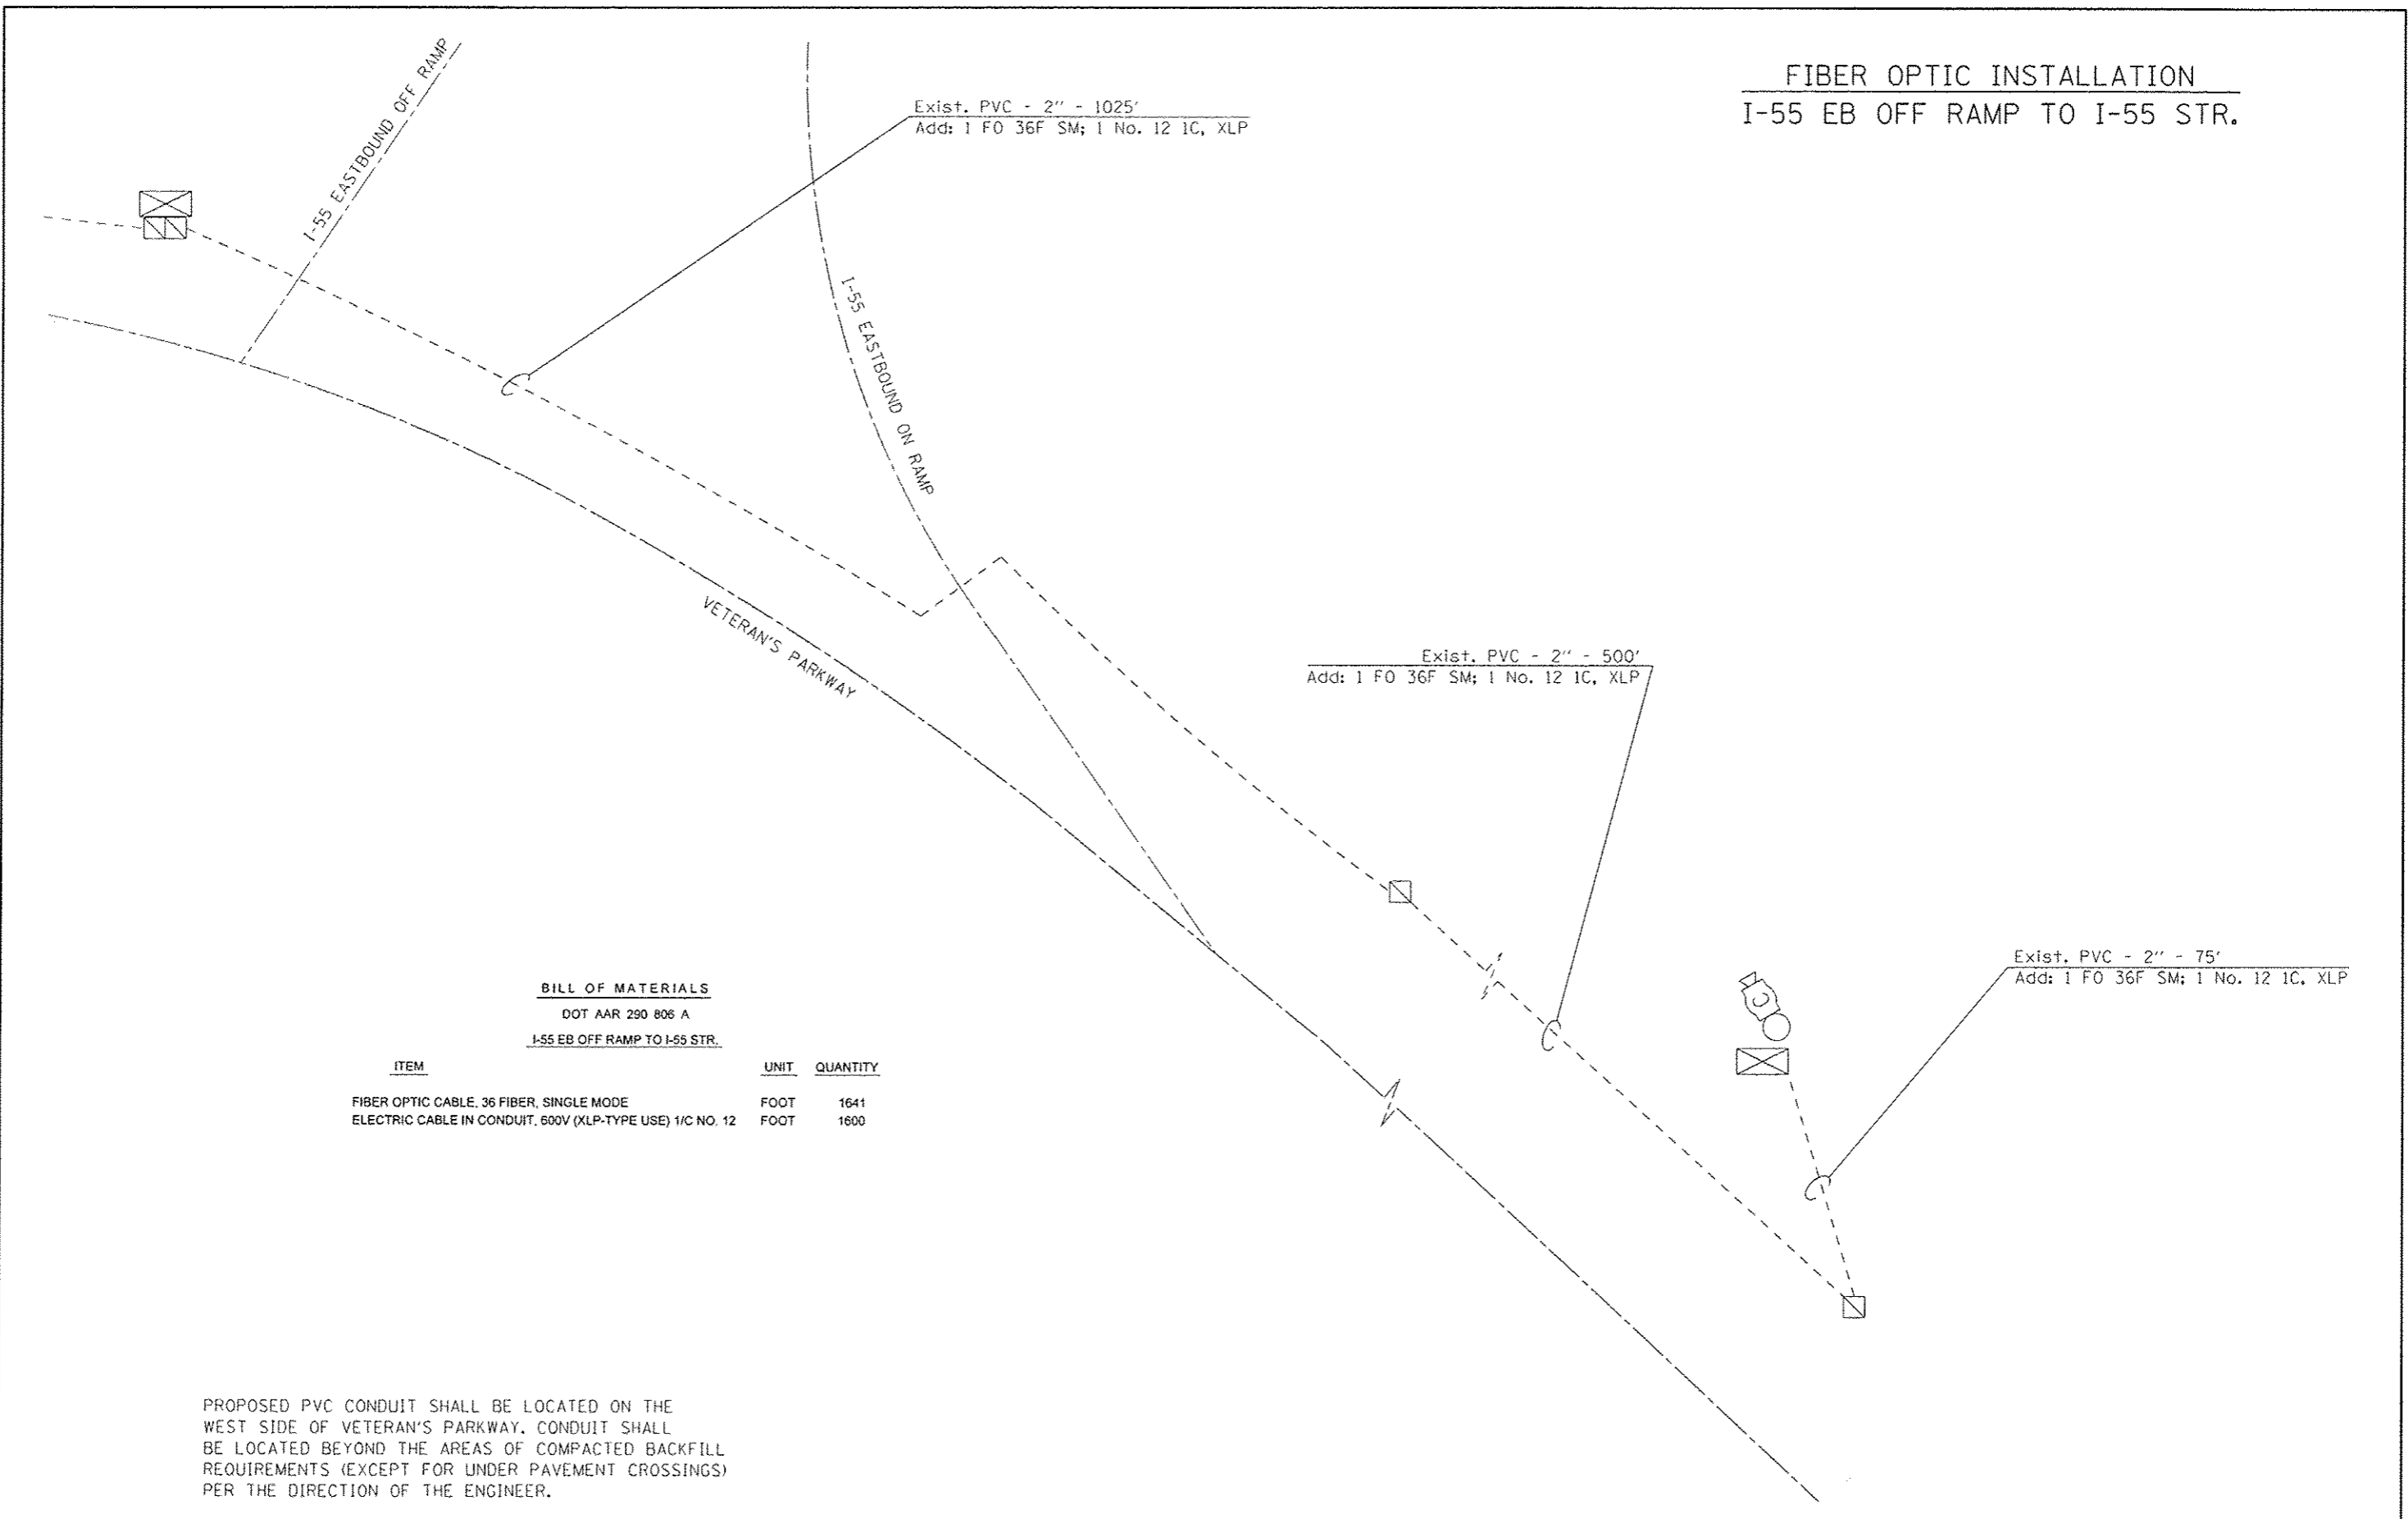

**BILL OF MATERIALS**  
DOT AAR 290 806 A  
I-55 EB OFF RAMP TO I-55 STR.

ITEM	UNIT	QUANTITY
FIBER OPTIC CABLE, 36 FIBER, SINGLE MODE	FOOT	1641
ELECTRIC CABLE IN CONDUIT, 600V (XLP-TYPE USE) 1/C NO. 12	FOOT	1600

PROPOSED PVC CONDUIT SHALL BE LOCATED ON THE WEST SIDE OF VETERAN'S PARKWAY. CONDUIT SHALL BE LOCATED BEYOND THE AREAS OF COMPACTED BACKFILL REQUIREMENTS (EXCEPT FOR UNDER PAVEMENT CROSSINGS) PER THE DIRECTION OF THE ENGINEER.

FILE NAME : c:\pwwork\p\ridot\biggs\d\0272722\0570	USER NAME : biggsd 142-Design.dgn	DESIGNED RDB	REVISED -	<b>STATE OF ILLINOIS DEPARTMENT OF TRANSPORTATION</b>	F.A.P. RTE.	SECTION	COUNTY	TOTAL SHEETS	SHEET NO.
Default	PLOT SCALE : 40.0000' / in.	DRAWN RDB	REVISED -		DE. MISC. 2012-1		CHAMPAIGN	18	18B
	PLOT DATE : 4/25/2012	CHECKED -	REVISED -		SCALE: _____ SHEET _____ OF _____ SHEETS STA. _____ TO STA. _____			CONTRACT NO. 70942	
		DATE -	REVISED -					ILLINOIS FED. AID PROJECT	

VARIOUS  
CHAMPAIGN, VERMILION, McLEAN