


PLAN	SURVEYED	DATE
NOTE BOOK	BY	
NO.		
	CHECKED	
	FILE NAME	

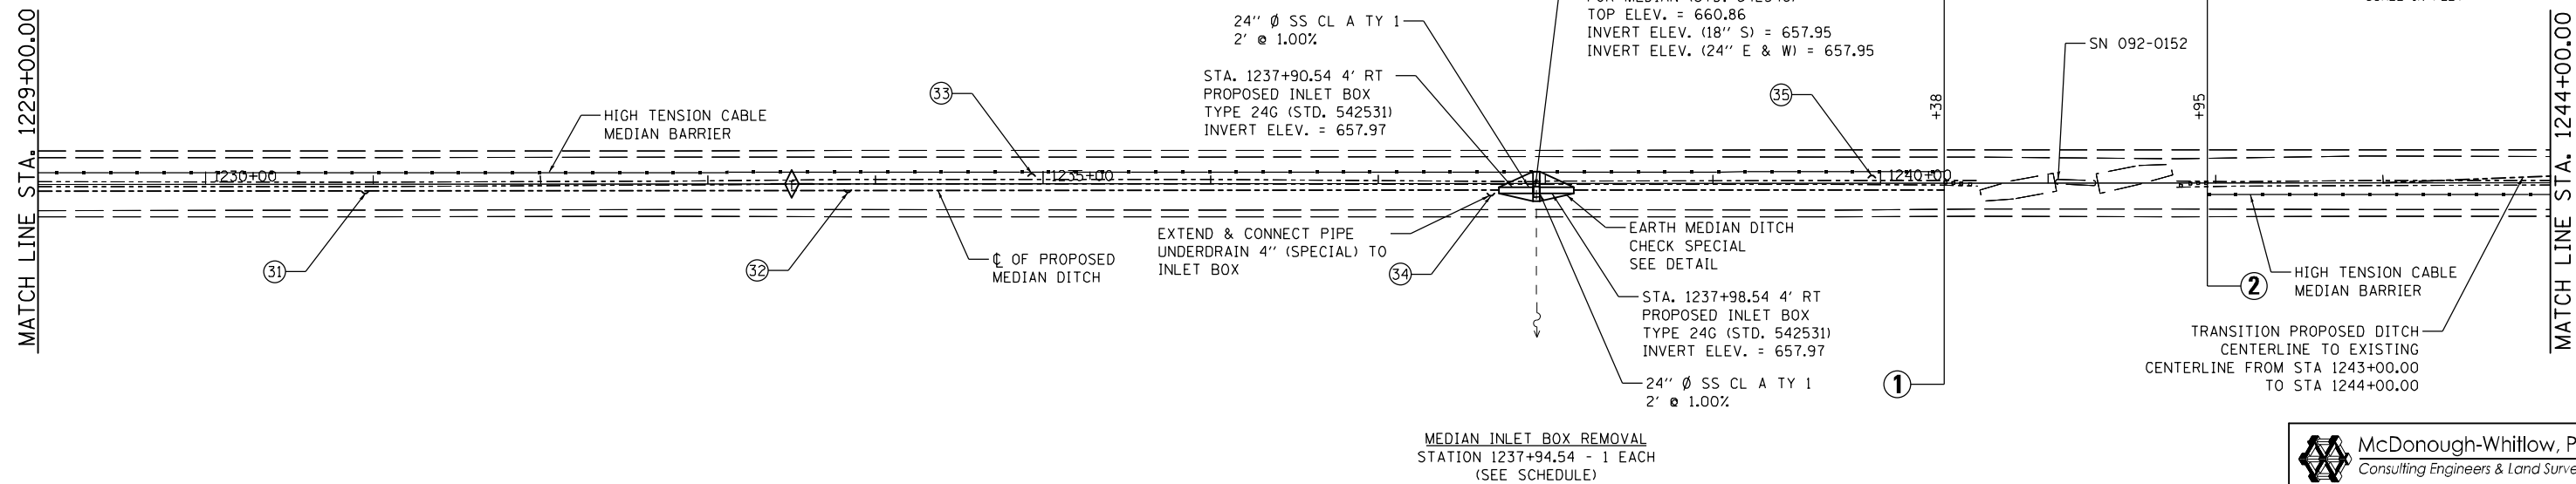


⊕ INDICATES PIPE UNDERDRAINS, 4" (SPECIAL) SEE SCHEDULE

MEDIAN INLET BOX REMOVAL
STATION 1237+94.54 - 1 EACH
(SEE SCHEDULE)

McDonough-Whitlow, P.C.
Consulting Engineers & Land Surveyors
138 East Wood Street
Hillsboro, IL 62049
Phone: 217.532.9233
Fax: 217.532.6300
PROFESSIONAL DESIGN NO. 184-002754

PROFILE	SURVEYED	DATE
NOTE BOOK	BY	
NO.		
	CHECKED	
	NOTATIONS	

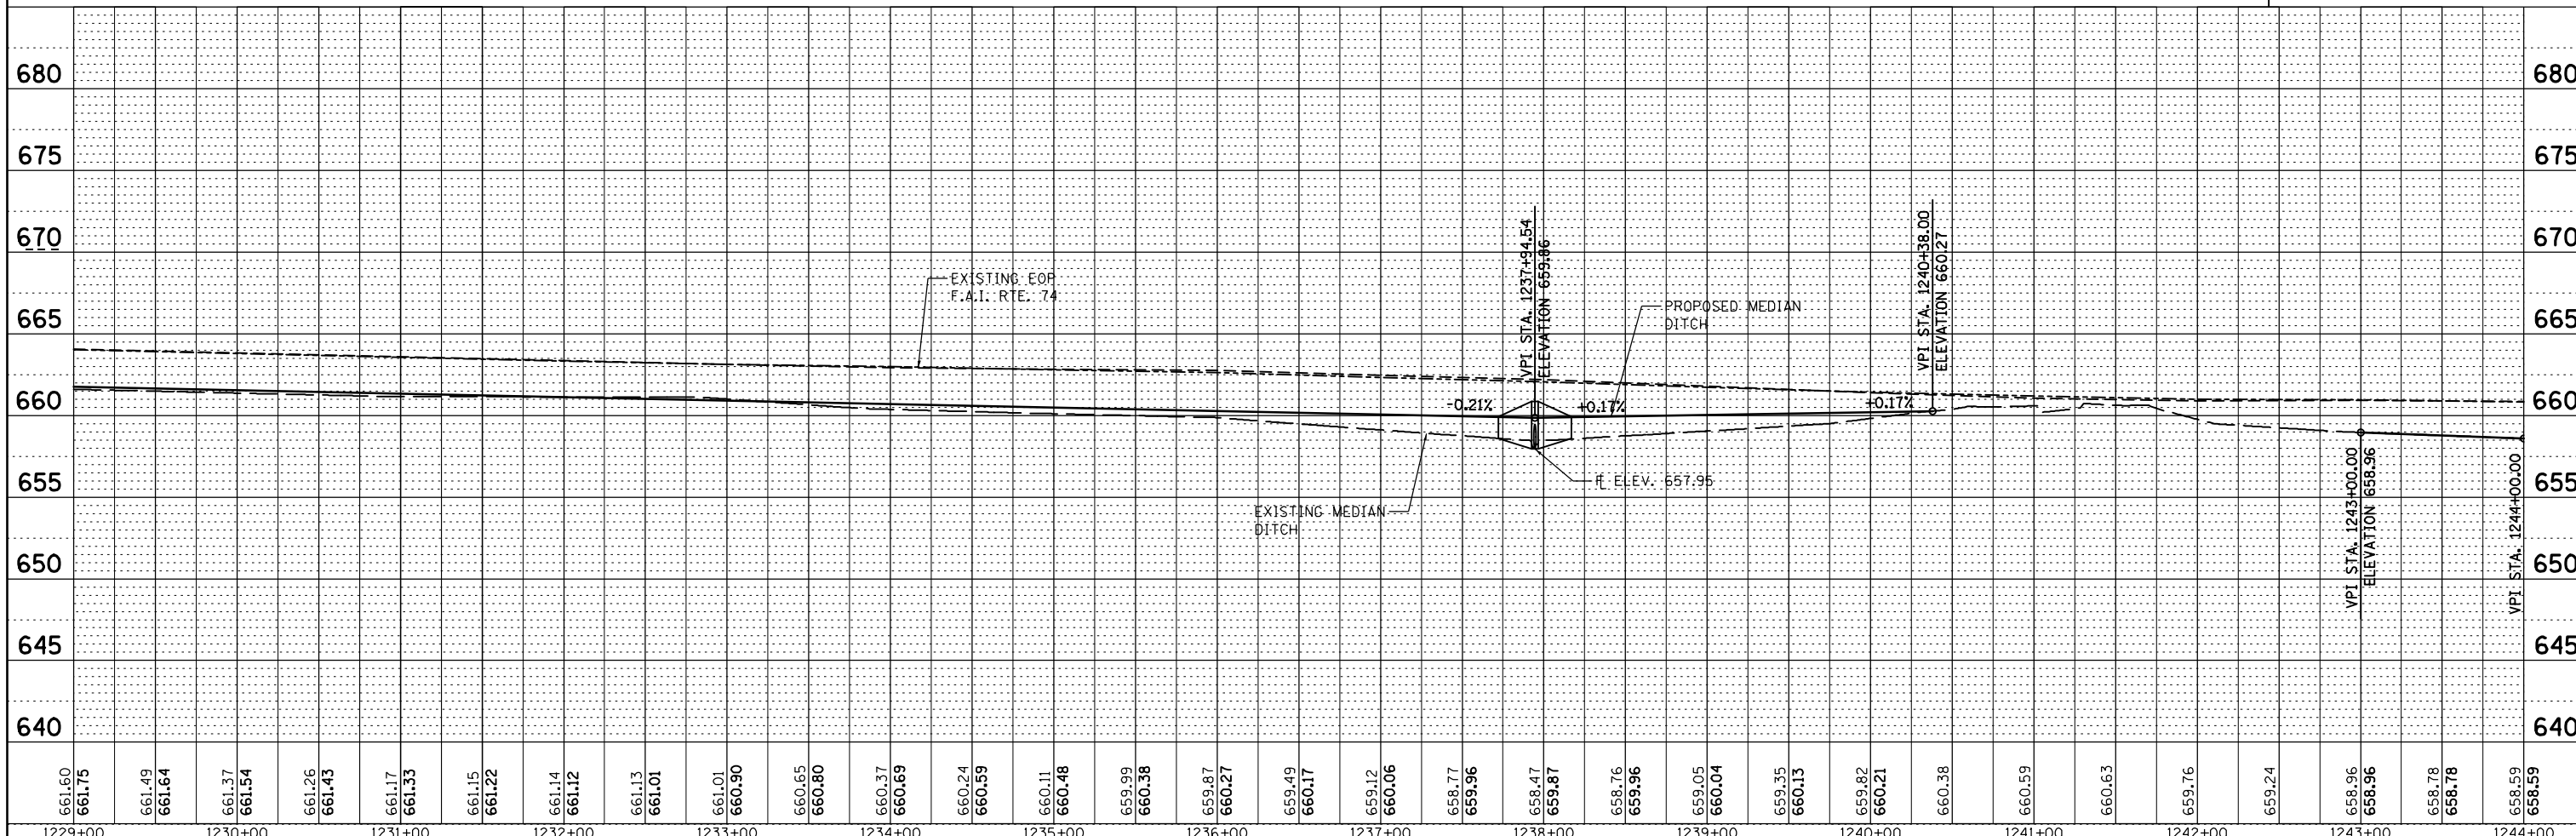

FILE NAME =	USER NAME = RNH	DESIGNED - JAH	REVISED -	<p align="center">STATE OF ILLINOIS DEPARTMENT OF TRANSPORTATION</p>	<p align="center">PLAN & PROFILE F.A.I. 74</p>	F.A.I. RTE.	SECTION	COUNTY	TOTAL SHEETS	SHEET NO.	
D570967-XXX-PLNPRF6.dgn		DRAWN - RNH	REVISED -			74	MEDIAN CABLE 2012-2	VERMILION	120	18	
PLOT SCALE = 50'		CHECKED - TMM	REVISED -			CONTRACT NO. 70967					
PLOT DATE =		DATE -	REVISED -			ILLINOIS FED. AID PROJECT					