



PLAN	SURVEYED	DATE
NOTE BOOK NO.	ALIGNED	
	BY	
	BY	
	BY	
	BY	
	BY	
	BY	
	BY	
	BY	

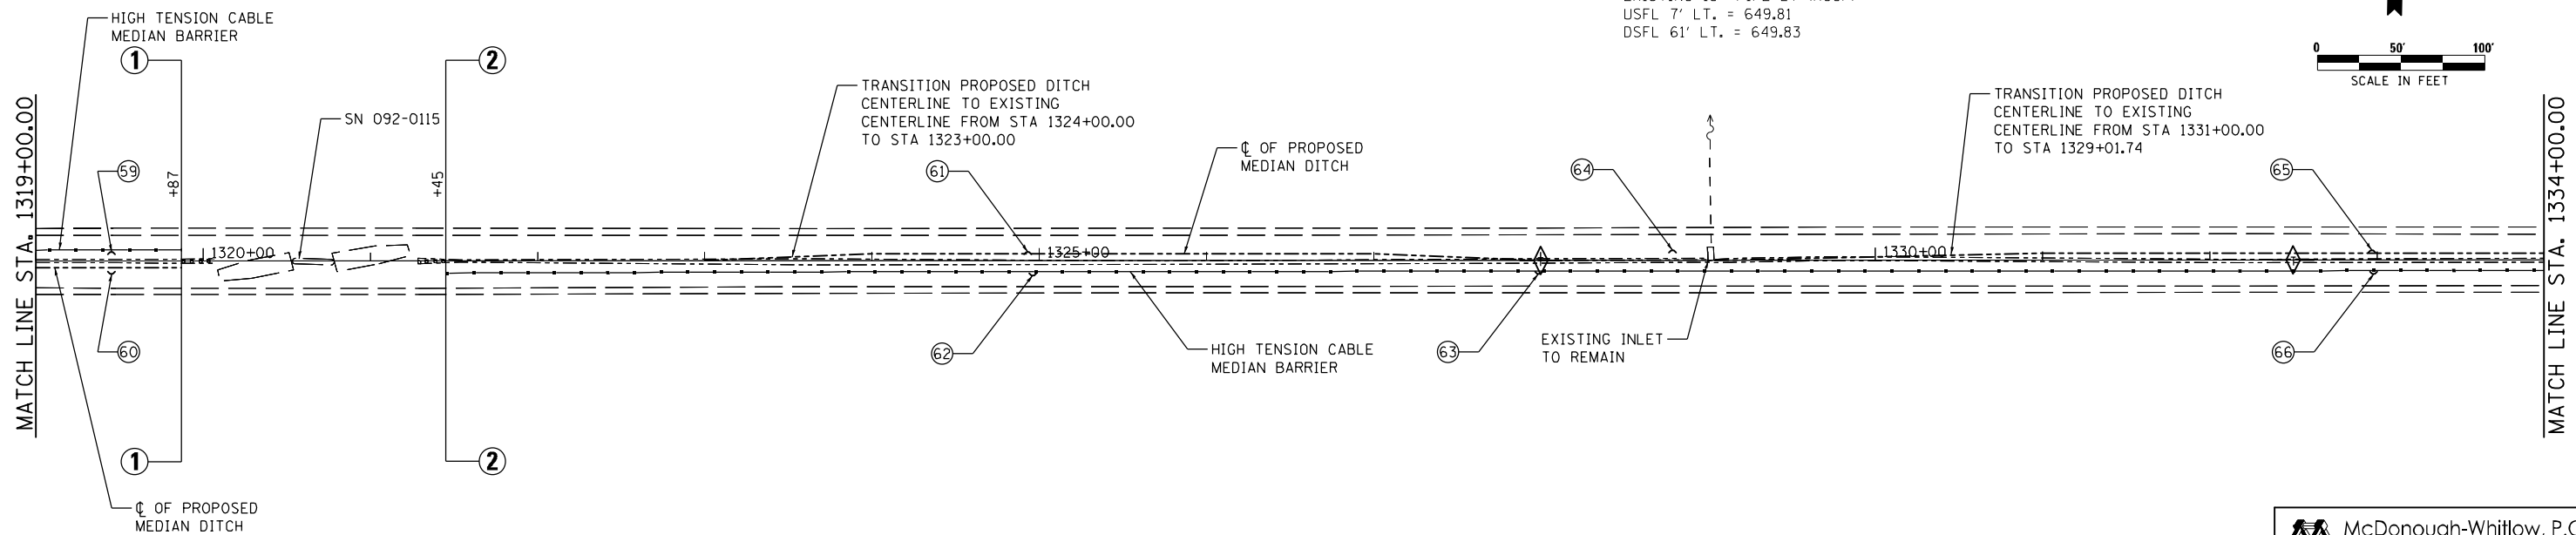

⊕ INDICATES PIPE UNDERDRAINS, 4" (SPECIAL) SEE SCHEDULE

**McDonough-Whitlow, P.C.**  
 Consulting Engineers & Land Surveyors  
 138 East Wood Street  
 Hillsboro, IL 62049  
 Phone: 217.532.9233  
 Fax: 217.532.6300  
 PROFESSIONAL DESIGN No. 184-002754

PROFILE	SURVEYED	DATE
NOTE BOOK NO.	FLOW	
	BY	
	BY	
	BY	
	BY	
	BY	
	BY	
	BY	
	BY	

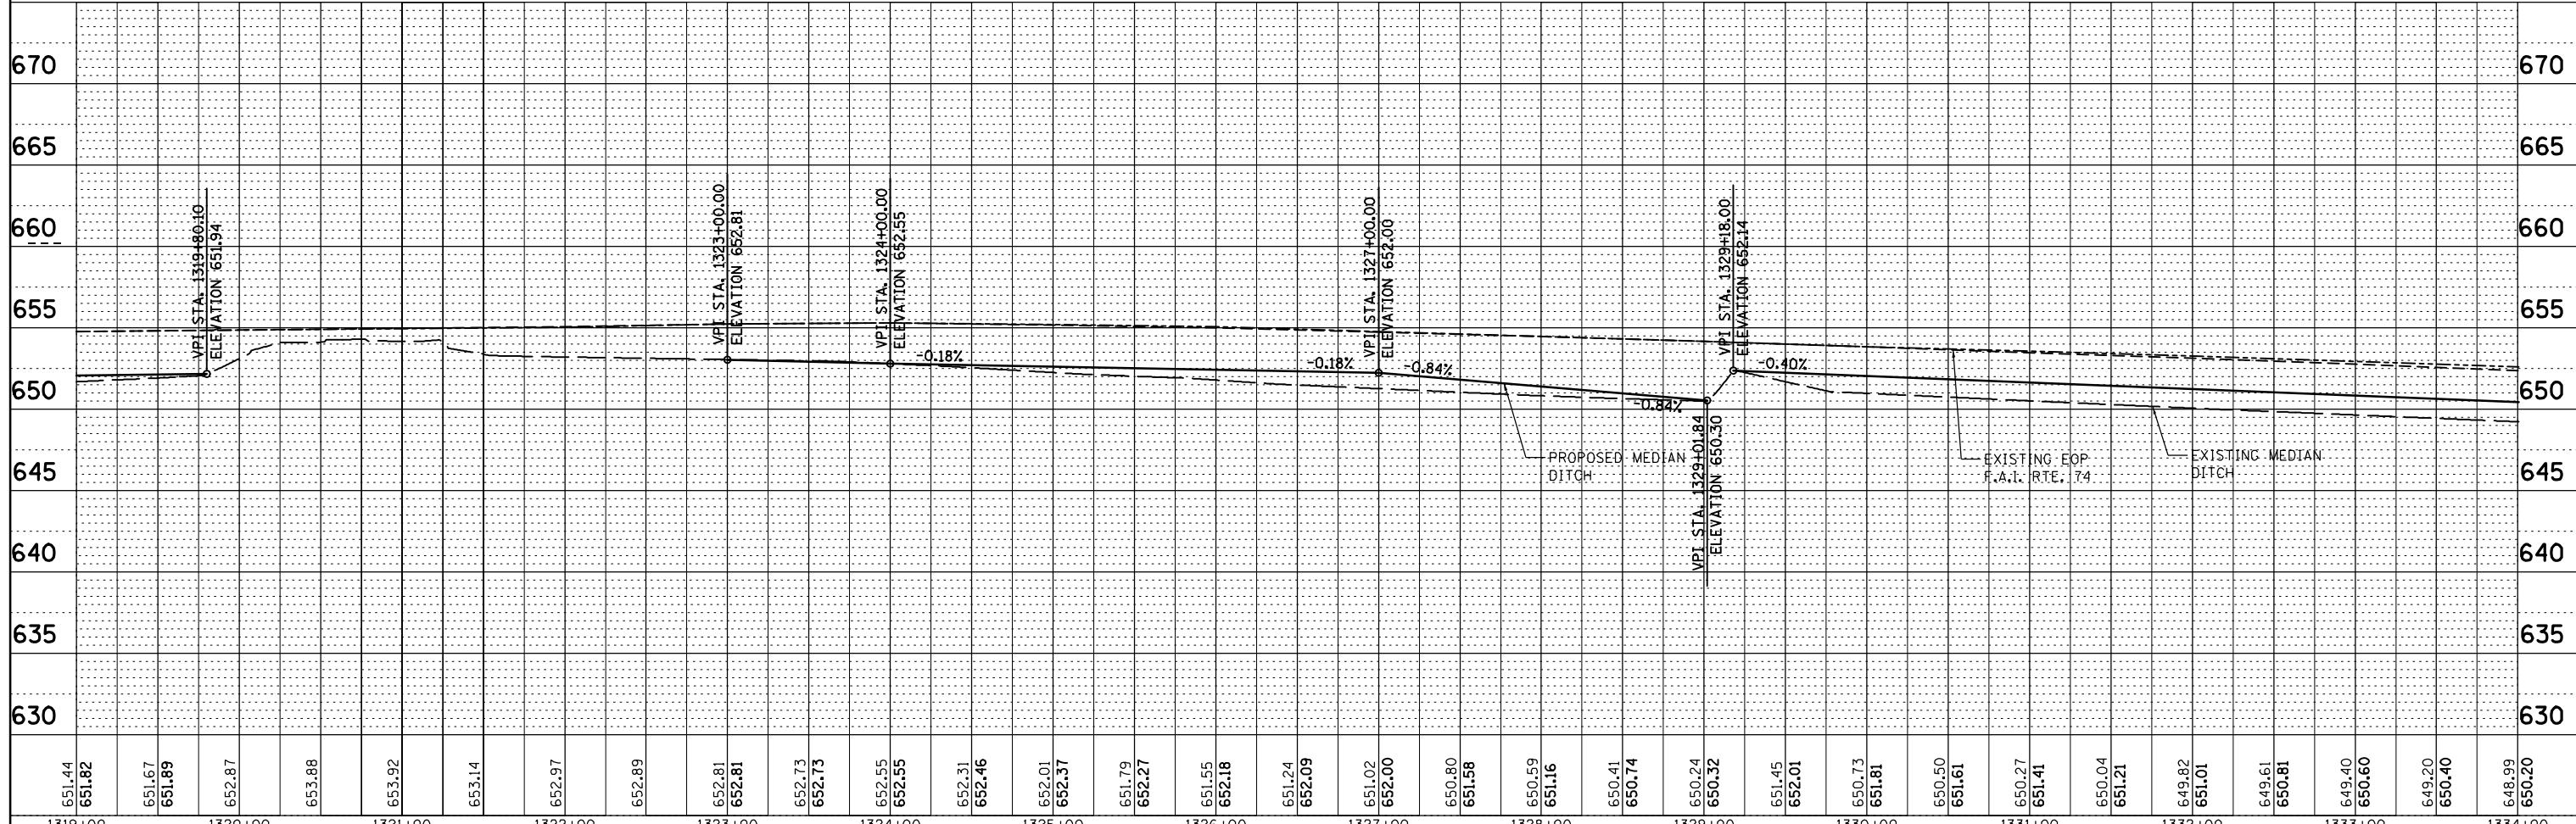

FILE NAME = 0570967-XXX-PLNPRF12.dgn	USER NAME = RNH	DESIGNED - JAH	REVISED -	<b>STATE OF ILLINOIS DEPARTMENT OF TRANSPORTATION</b>	<b>PLAN &amp; PROFILE F.A.I. 74</b>	F.A.I. RTE. 74	SECTION MEDIAN CABLE 2012-2	COUNTY VERMILION	TOTAL SHEETS 120	SHEET NO. 24	
PLOT SCALE = 50	CHECKED - TMM	REVISED -	SCALE: 1"=50'			SHEET NO. 12 OF 28 SHEETS	STA. 1319+00.00 TO STA. 1334+00.00	CONTRACT NO. 70967		ILLINOIS FED. AID PROJECT	
PLOT DATE =	DATE -	REVISED -									