

DATE	
BY	
PLAN	
NO.	
NO.	
NO.	
NO.	


DATE	
BY	
PROFILE	
NO.	
NO.	
NO.	
NO.	

⊕ INDICATES PIPE UNDERDRAINS, 4" (SPECIAL) SEE SCHEDULE

MEDIAN INLET BOX REMOVAL
STATION 1439+95.70 - 1 EACH
(SEE SCHEDULE)

MEDIAN INLET BOX REMOVAL
STATION 1453+56.88 - 1 EACH
(SEE SCHEDULE)

McDonough-Whitlow, P.C.
Consulting Engineers & Land Surveyors
138 East Wood Street
Hillsboro, IL 62049
Phone: 217.532.9233
Fax: 217.532.6300
PROFESSIONAL DESIGN NO. 184-002754

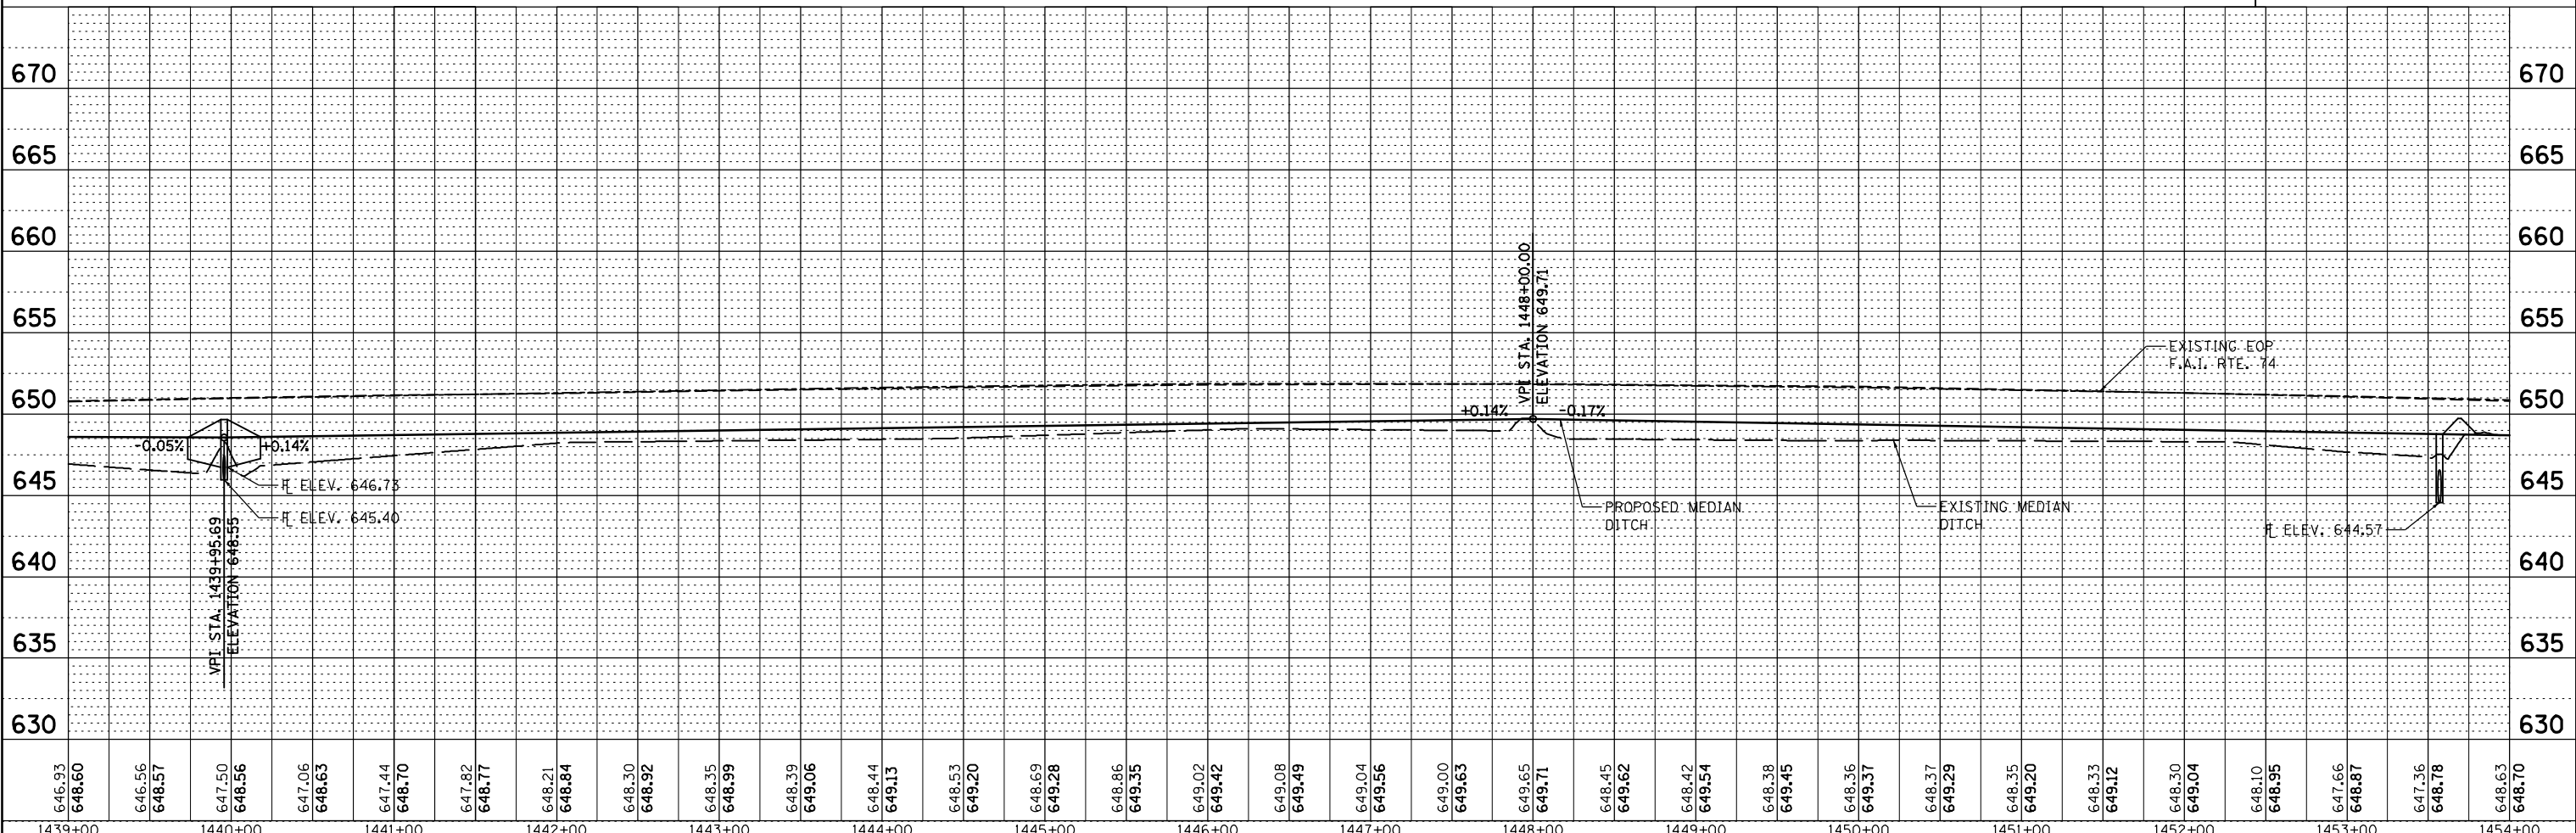

1439+00	1440+00	1441+00	1442+00	1443+00	1444+00	1445+00	1446+00	1447+00	1448+00	1449+00	1450+00	1451+00	1452+00	1453+00	1454+00	
646.93	648.60	646.56	648.57	647.50	648.55	647.06	648.63	647.44	648.70	647.82	648.77	648.21	648.84	648.30	648.92	648.35	648.99	648.39	649.06	648.44	649.13	648.53	649.20	648.69	649.28	648.86	649.35	649.02	649.42	649.08	649.49	649.04	649.56	649.00	649.63	649.65	649.71	648.45	649.62	648.42	649.54	648.38	649.45	648.36	649.37	648.37	649.29	648.35	649.20	648.33	649.12	648.30	649.04	648.10	648.95	647.66	648.87	647.36	648.78	648.63	648.70

STATE OF ILLINOIS
DEPARTMENT OF TRANSPORTATION

PLAN & PROFILE
F.A.I. 74

SCALE: 1"=50' SHEET NO. 20 OF 28 SHEETS STA. 1439+00.00 TO STA. 1454+00.00

F.A.I. RTE.	SECTION	COUNTY	TOTAL SHEETS	SHEET NO.
74	MEDIAN CABLE 2012-2	VERMILION	120	32
CONTRACT NO. 70967			ILLINOIS FED. AID PROJECT	