


MATCH LINE STA. 1514+00.00


MATCH LINE STA. 1529+00.00

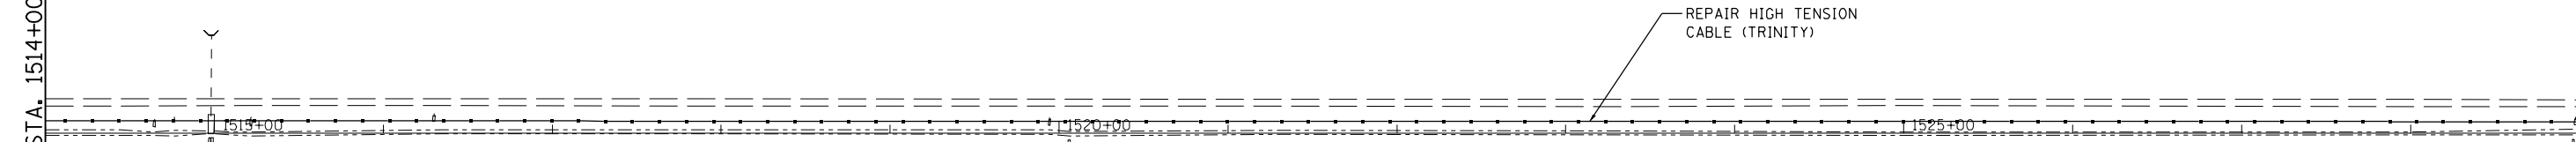

PLAN	DATE
BY	
NO. _____	
NOTE BOOK	
NO. _____	
DESIGNED	
CHECKED	
DATE	
FILE NAME	

PROFILE	DATE
BY	
NO. _____	
NOTE BOOK	
NO. _____	
DESIGNED	
CHECKED	
DATE	
FILE NAME	

McDonough-Whitlow, P.C.
 Consulting Engineers & Land Surveyors
 138 East Wood Street
 Hillsboro, IL 62049
 Phone: 217.532.7233
 Fax: 217.532.6300
 PROFESSIONAL DESIGN No. 184-002754

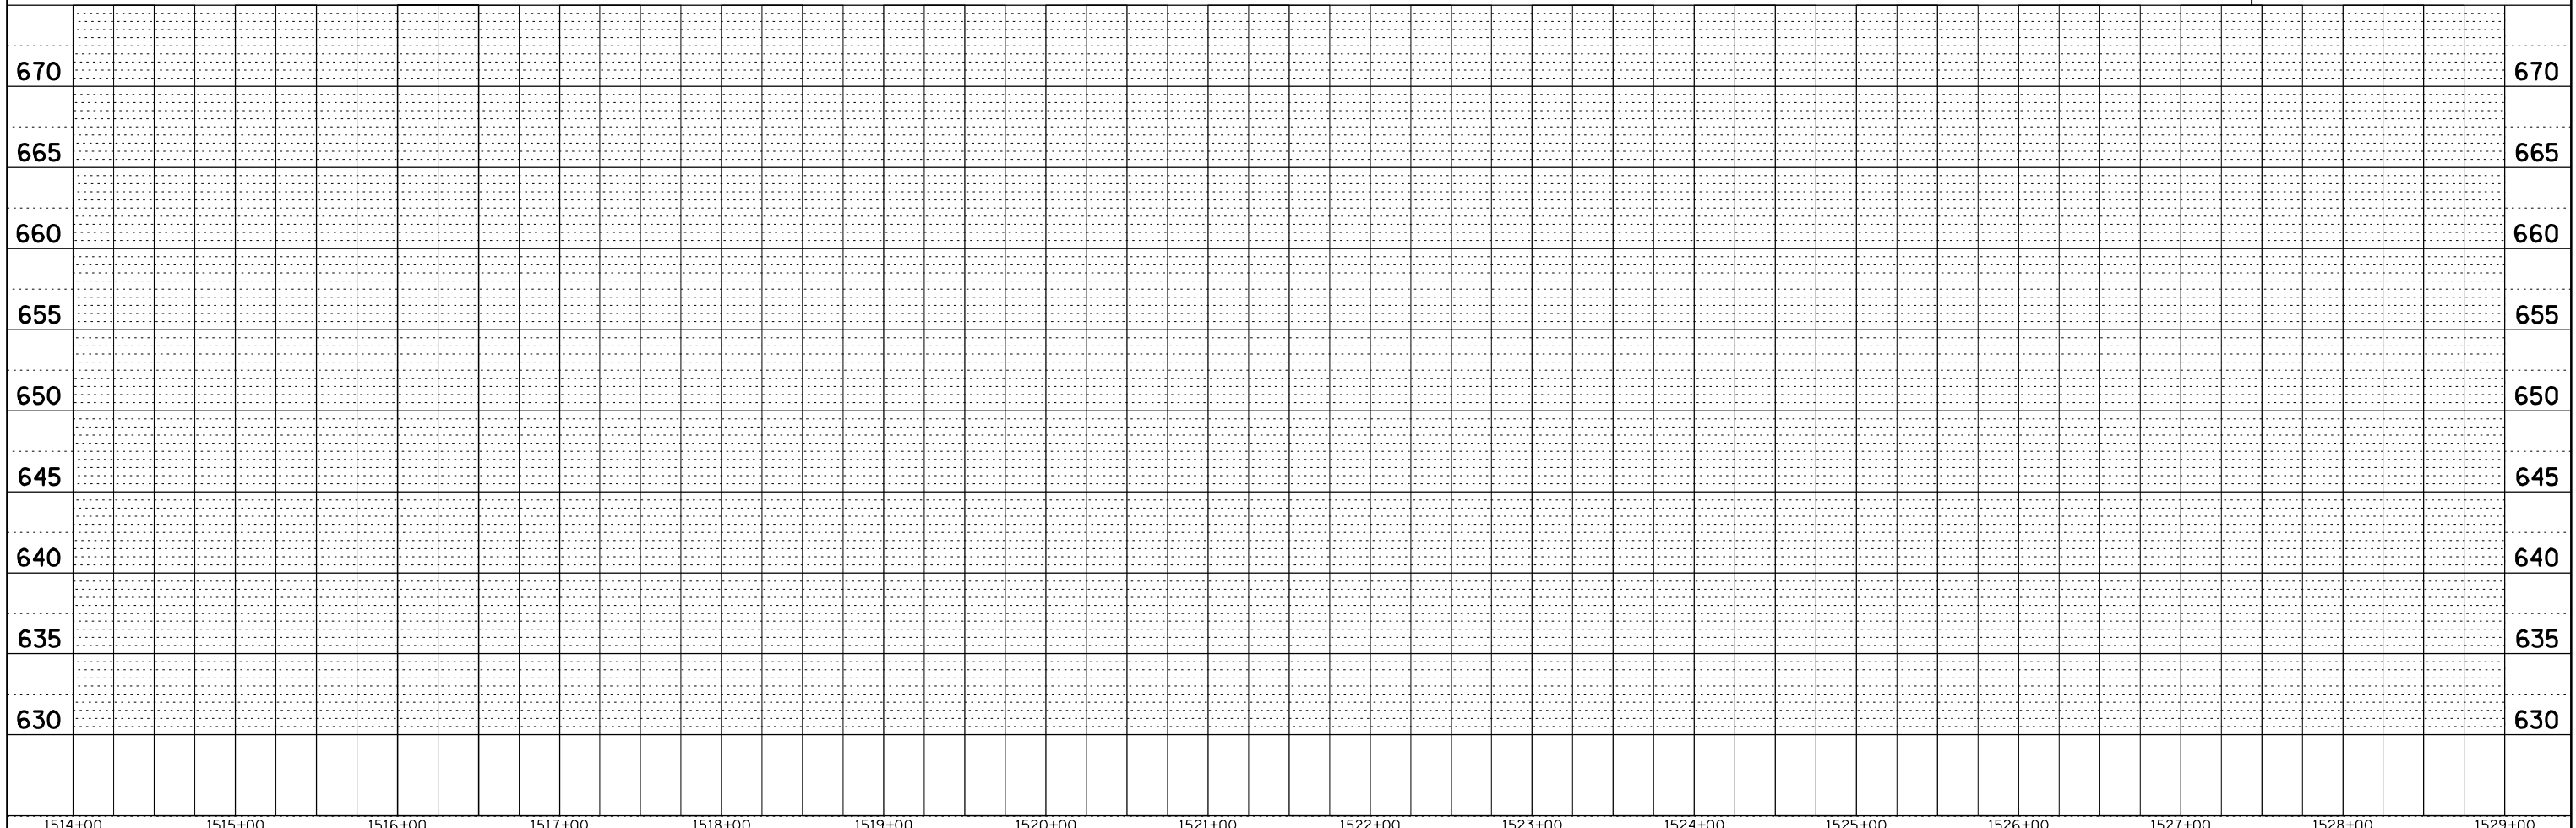

1514+00	1515+00	1516+00	1517+00	1518+00	1519+00	1520+00	1521+00	1522+00	1523+00	1524+00	1525+00	1526+00	1527+00	1528+00	1529+00									
FILE NAME = D570*967-XXX-PLNPRF25.dgn		USER NAME = RNH	DESIGNED - JAH	REVISIED -	STATE OF ILLINOIS DEPARTMENT OF TRANSPORTATION										PLAN & PROFILE F.A.I. 74		F.A.I. RTE. 74	SECTION MEDIAN CABLE 2012-2	COUNTY VERMILION	TOTAL SHEETS 120	SHEET NO. 37			
		PLOT SCALE = 50	CHECKED - TMM	REVISIED -											SCALE: 1"=50'		SHEET NO. 25 OF 28 SHEETS		STA. 1514+00.00 TO STA. 1529+00.00		CONTRACT NO. 70967			
		PLOT DATE =	DATE -	REVISIED -											ILLINOIS FED. AID PROJECT									