


MATCH LINE STA. 1544+00.00


MATCH LINE STA. 1559+00.00

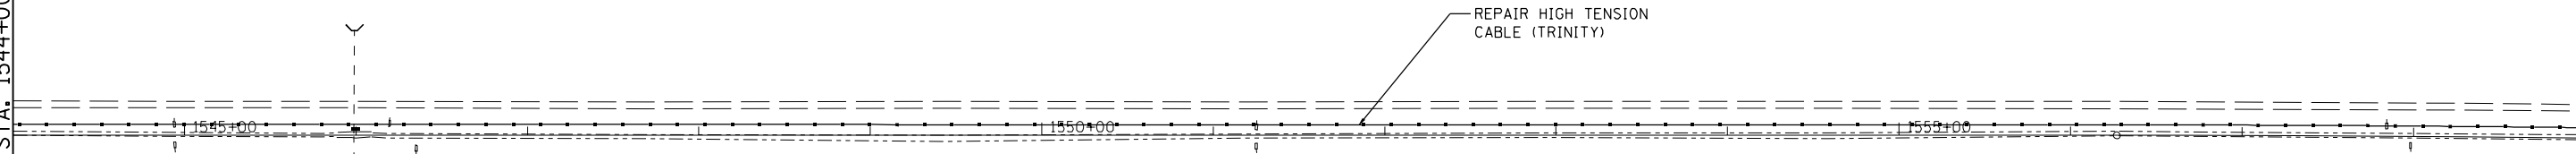

PLAN	DATE
BY	
NO. _____	
NO. _____	
NO. _____	
NO. _____	
NO. _____	

PROFILE	DATE
BY	
NO. _____	
NO. _____	
NO. _____	
NO. _____	
NO. _____	

**McDonough-Whitlow, P.C.**  
 Consulting Engineers & Land Surveyors  
 138 East Wood Street  
 Hillsboro, IL 62049  
 Phone: 217.532.7233  
 Fax: 217.532.6300  
 PROFESSIONAL DESIGN No. 184-002754

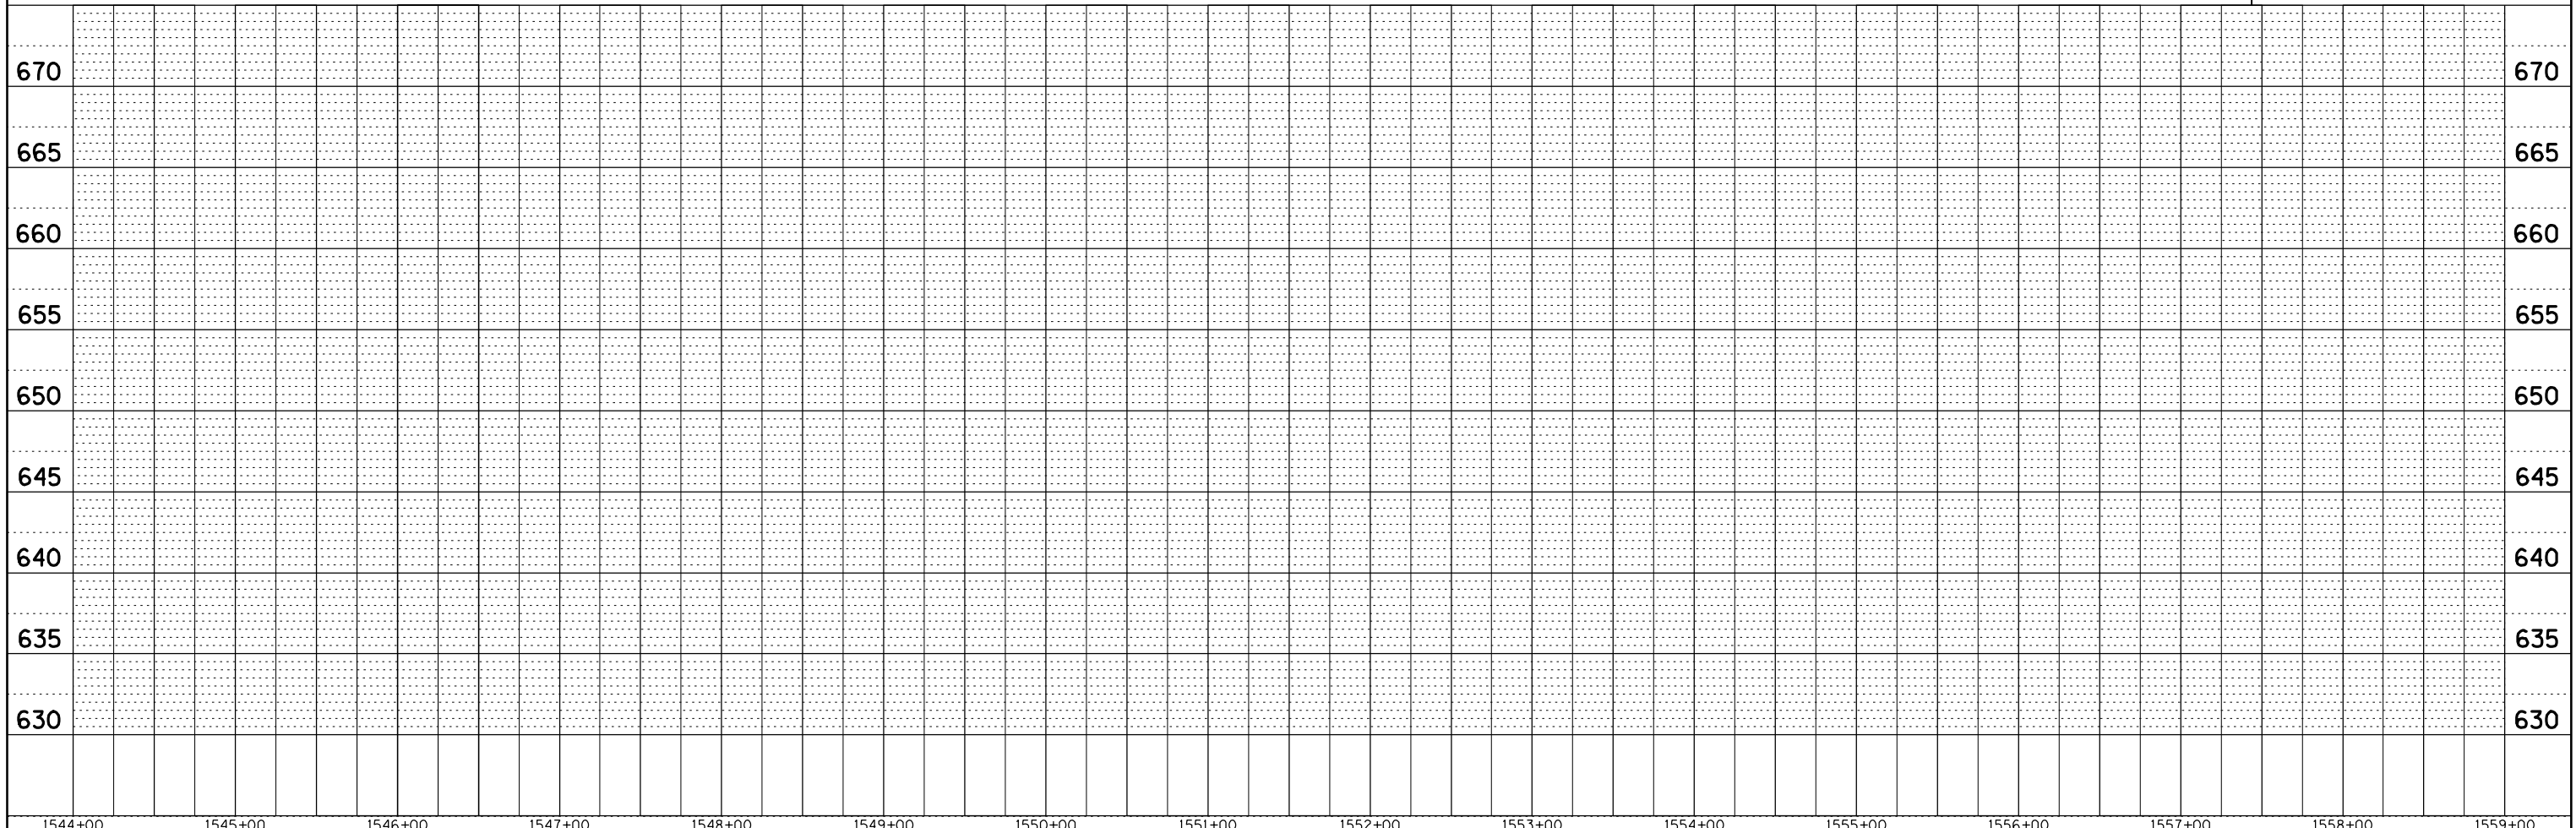

1544+00	1545+00	1546+00	1547+00	1548+00	1549+00	1550+00	1551+00	1552+00	1553+00	1554+00	1555+00	1556+00	1557+00	1558+00	1559+00															
FILE NAME = D570967-XXX-PLNPRF27.dgn		USER NAME = RNH	DESIGNED - JAH	REVISIED -	<b>STATE OF ILLINOIS DEPARTMENT OF TRANSPORTATION</b>										<b>PLAN &amp; PROFILE F.A.I. 74</b>		F.A.I. RTE. 74	SECTION MEDIAN CABLE 2012-2	COUNTY VERMILION	TOTAL SHEETS 120	SHEET NO. 39									
PLOT SCALE = 50		CHECKED - TMM	REVISIED -	<b>SCALE: 1"=50'</b>											SHEET NO. 27 OF 28 SHEETS		STA. 1544+00.00 TO STA. 1559+00.00		CONTRACT NO. 70967											
PLOT DATE =		DATE -	REVISIED -												ILLINOIS FED. AID PROJECT															