


FINAL SURVEY NO.	SURVEYED PLOTTED AREAS CHECKED	BY	DATE
NOTE BOOK NO.	TEMPLATE AREAS CHECKED		

ORIGINAL SURVEY NO.	SURVEYED PLOTTED AREAS CHECKED	BY	DATE
NOTE BOOK NO.	TEMPLATE AREAS CHECKED		

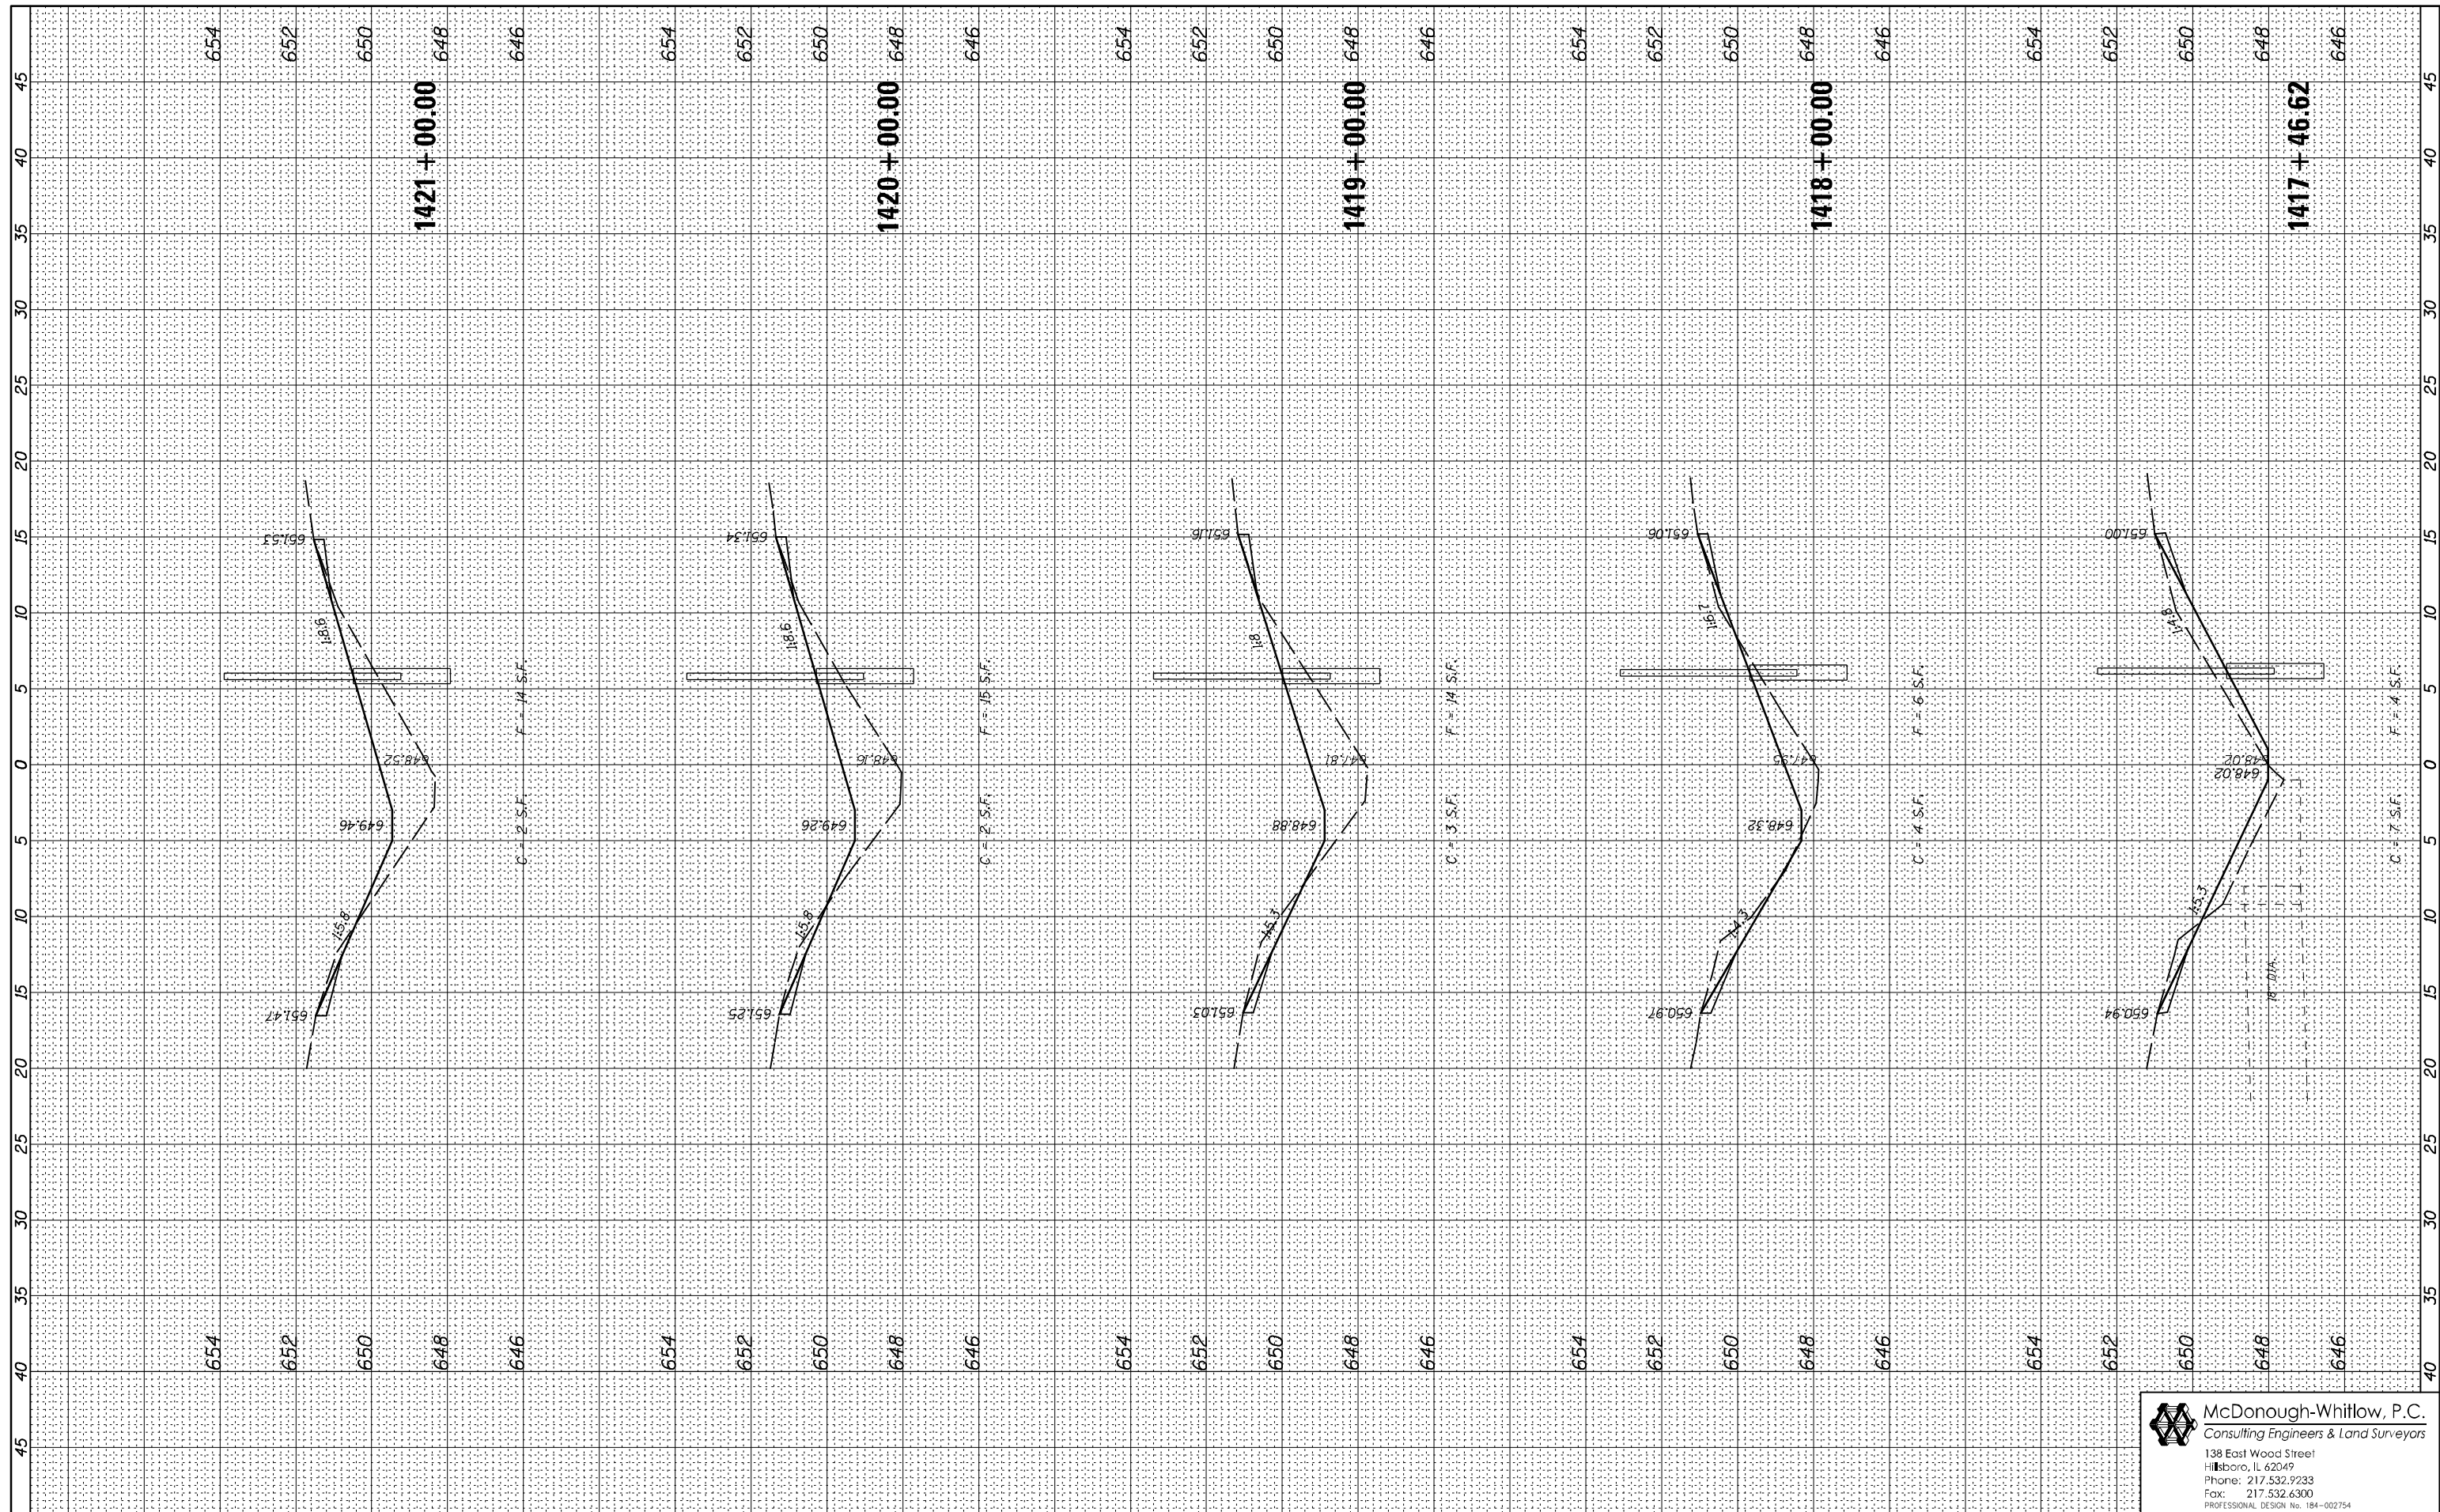

FILE NAME = D570967-XXX-XXX-XSHT.dgn

USER NAME = RNH	DESIGNED - JAH	REVISED -
PLOT SCALE =	DRAWN - RNH	REVISED -
PLOT DATE	CHECKED - TMM	REVISED -
	DATE -	REVISED -

**STATE OF ILLINOIS
DEPARTMENT OF TRANSPORTATION**

**CROSS SECTIONS
F.A.I. 74**

SCALE: SHEET NO. 53 OF 71 SHEETS STA. 1417+46.62 TO STA. 1421+00.00

F.A.I. RTE.	SECTION	COUNTY	TOTAL SHEETS	SHEET NO.
74	MEDIAN CABLE 2012-2	VERMILION	120	102
CONTRACT NO. 70967			ILLINOIS FED. AID PROJECT	

McDonough-Whitlow, P.C.
Consulting Engineers & Land Surveyors
138 East Wood Street
Hillsboro, IL 62049
Phone: 217.532.9233
Fax: 217.532.6300
PROFESSIONAL DESIGN No. 184-002754