
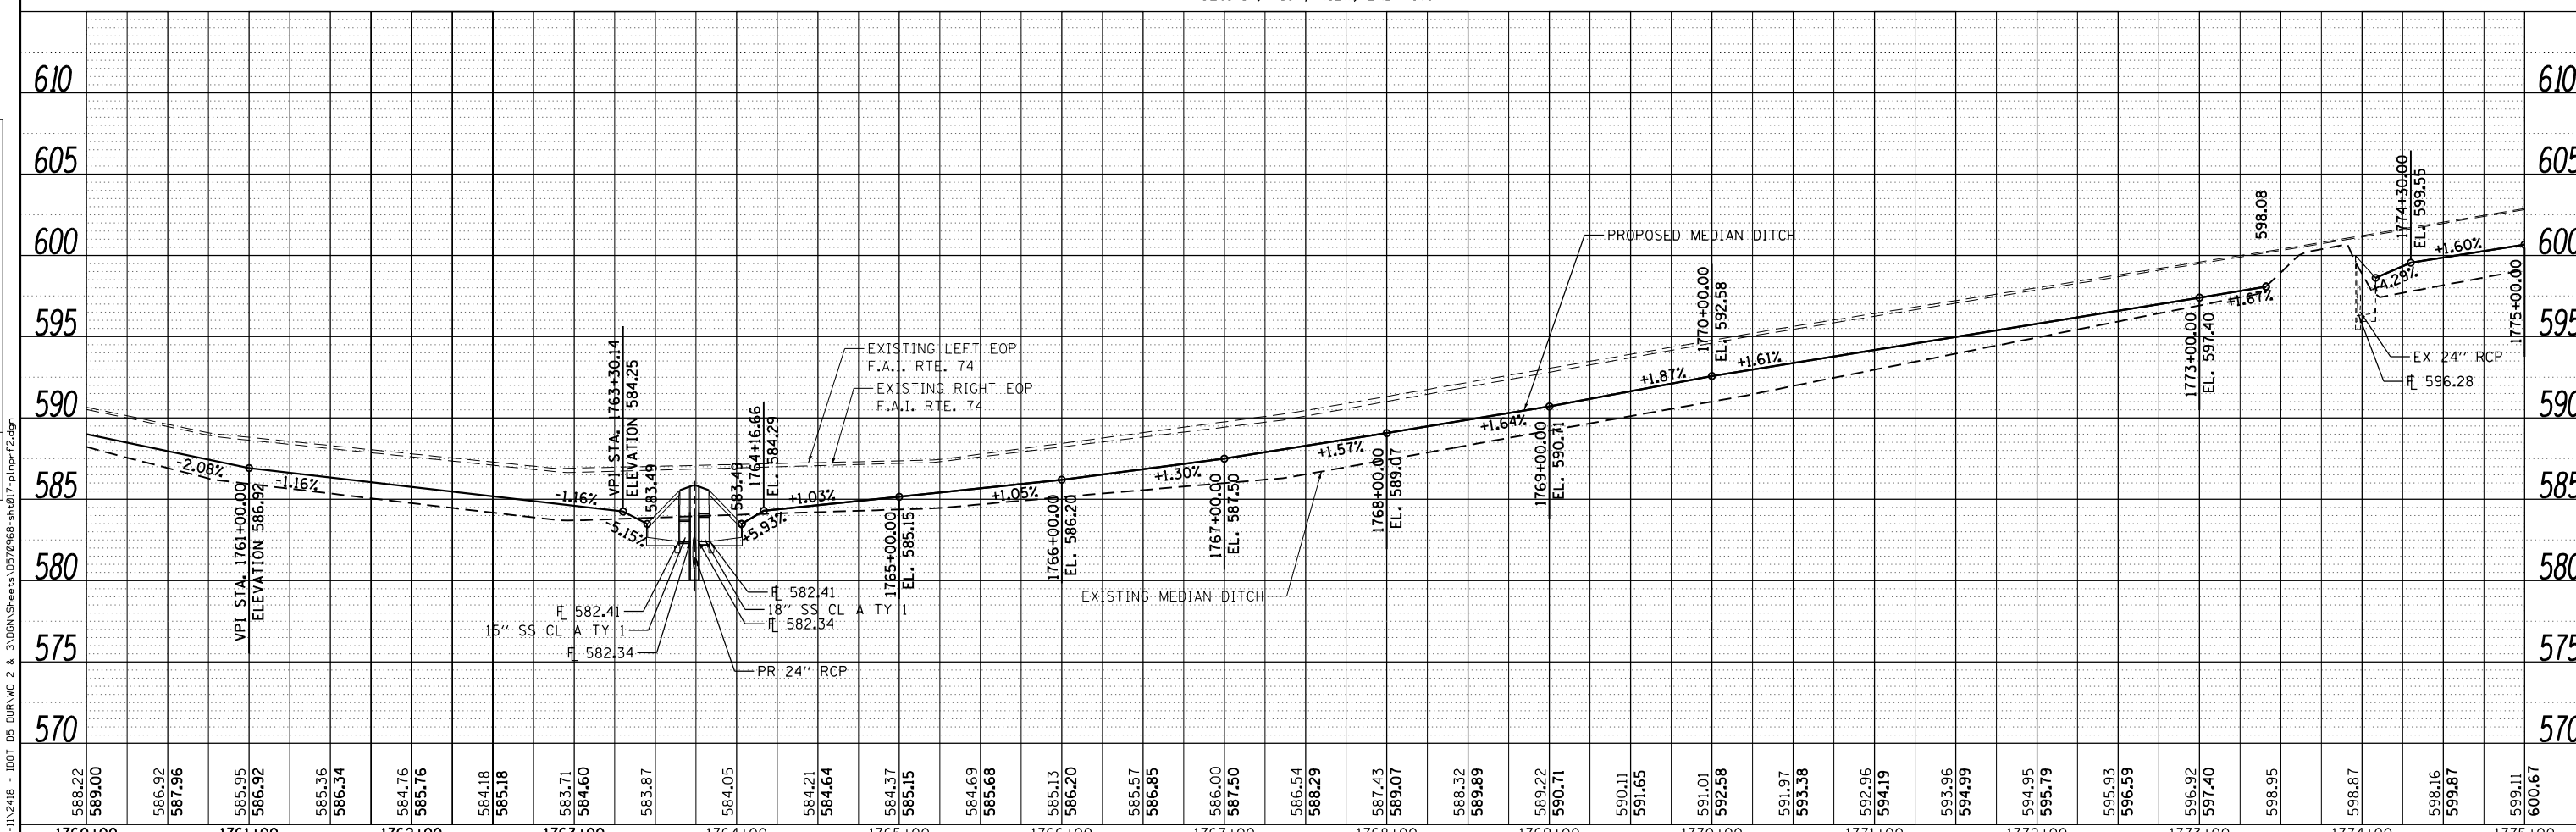


PLAN	SURVEYED	DATE
	PLOTTED	BY
	ALIGNED	
	CHECKED	
	FILED	
	NO.	

INFRASTRUCTURE
ENGINEERING 11000
33 West Riverside | Suite 1040 | Chicago, IL 60606
Infrastructure@infrastructure.com

PROFILE	SURVEYED	DATE
	PLOTTED	BY
	GRADES	
	CHECKED	
	STRUCTURE	
	NO.	

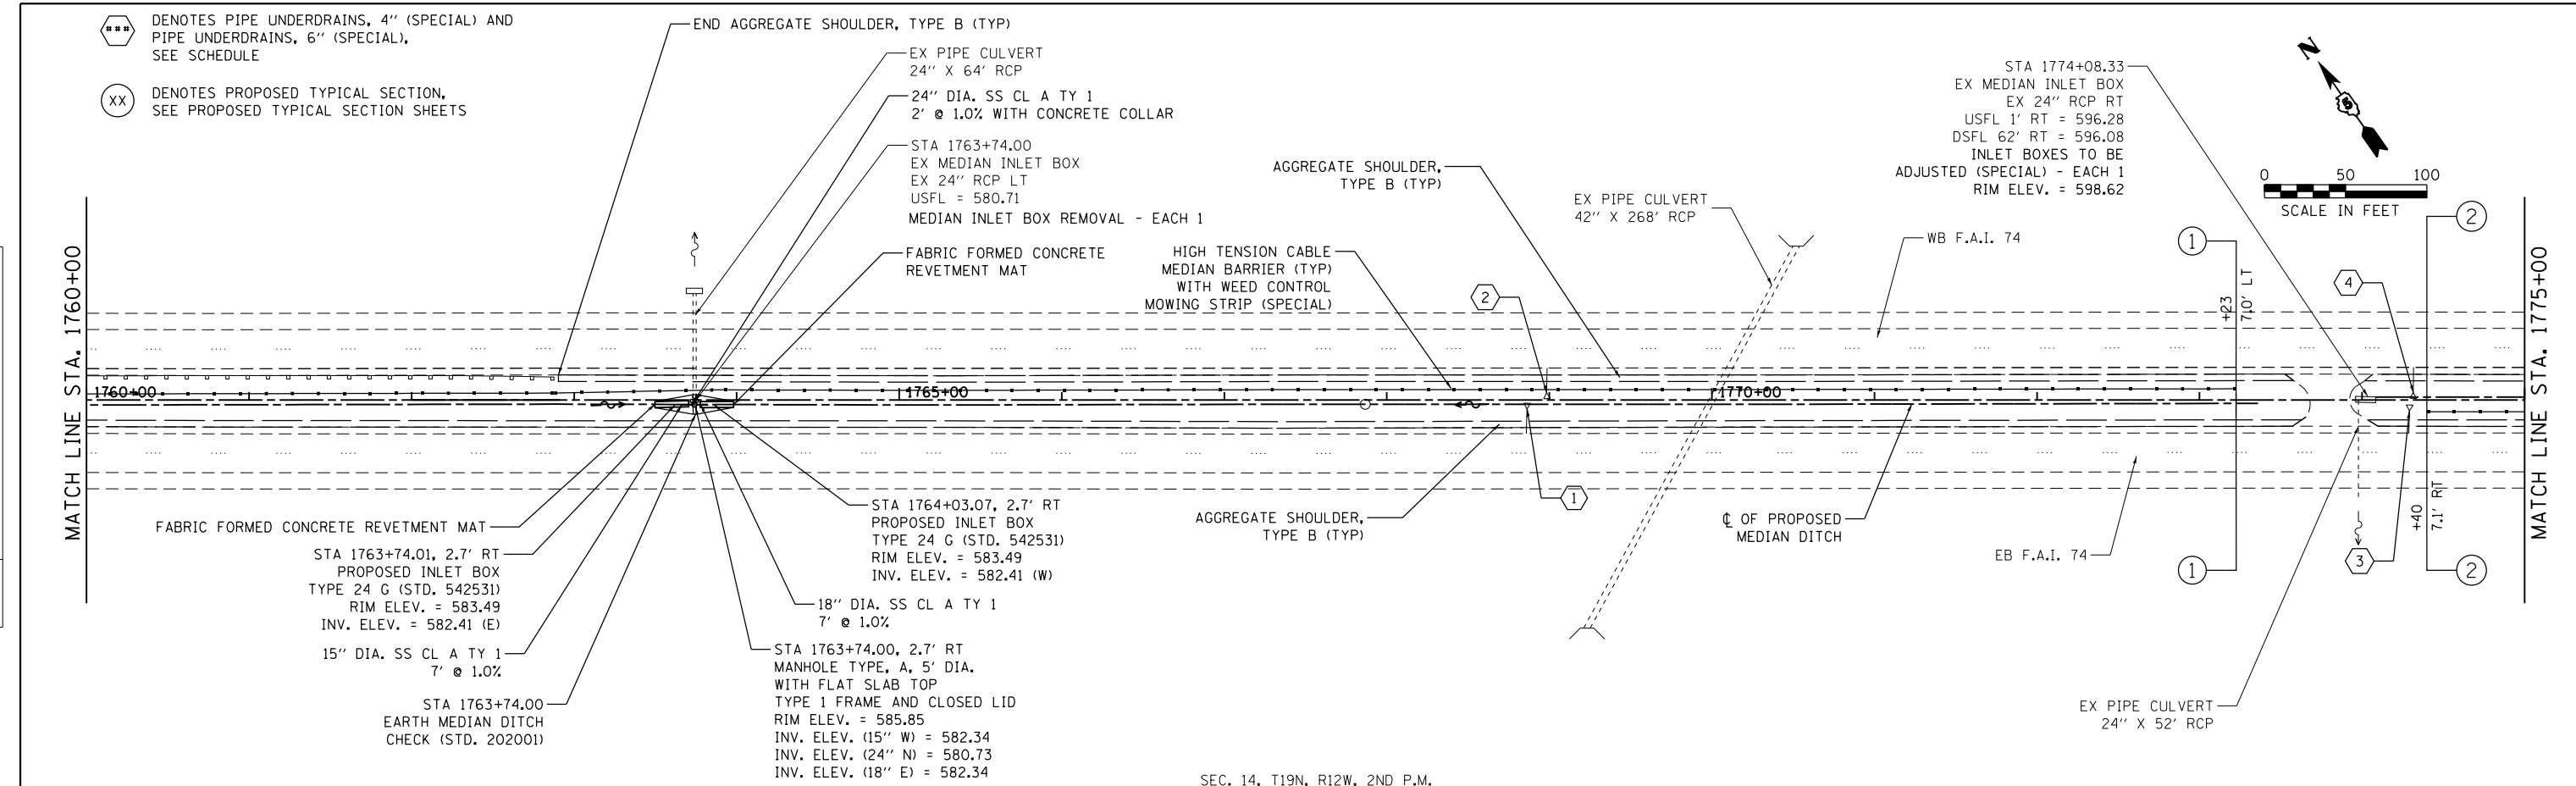

588.22	589.00	586.92	587.96	585.95	586.92	585.36	586.34	584.76	585.76	584.18	585.18	583.71	584.60	583.87	584.05	584.21	584.64	584.37	585.15	584.69	585.68	585.13	586.20	585.57	586.85	586.00	587.50	586.54	588.29	587.43	589.07	588.32	589.89	589.22	590.71	590.11	591.65	591.01	592.58	591.97	593.38	592.96	594.19	593.96	594.99	594.95	595.79	595.93	596.59	596.92	597.40	598.95	598.87	598.16	599.87	599.11	600.67
1760+00	1761+00	1762+00	1763+00	1764+00	1765+00	1766+00	1767+00	1768+00	1769+00	1770+00	1771+00	1772+00	1773+00	1774+00	1775+00	

USER NAME = jcracker	DESIGNED - DR/LC	REVISED -
	DRAWN - MK	REVISED -
PLOT SCALE = 100.0000' / in.	CHECKED - RB/KK	REVISED -
PLOT DATE = 7/31/2012	DATE - 08/02/2012	REVISED -

STATE OF ILLINOIS DEPARTMENT OF TRANSPORTATION		PLAN & PROFILE F.A.I. 74	
SCALE: 1"=50'	SHEET 2	OF 33 SHEETS	STA. 1760+00.00 TO STA. 1775+00.00
F.A.I. RTE. 74	SECTION MEDIAN CABLE 2012-3	COUNTY VERMILION	TOTAL SHEETS 232
		CONTRACT NO. 70968	SHEET NO. 20

FILE NAME = P:\P-11\2418 - IDOT 05 DURWID 2 & 3\06GN\Sheets\0570968-sh-017-pl\prf2.dgn