

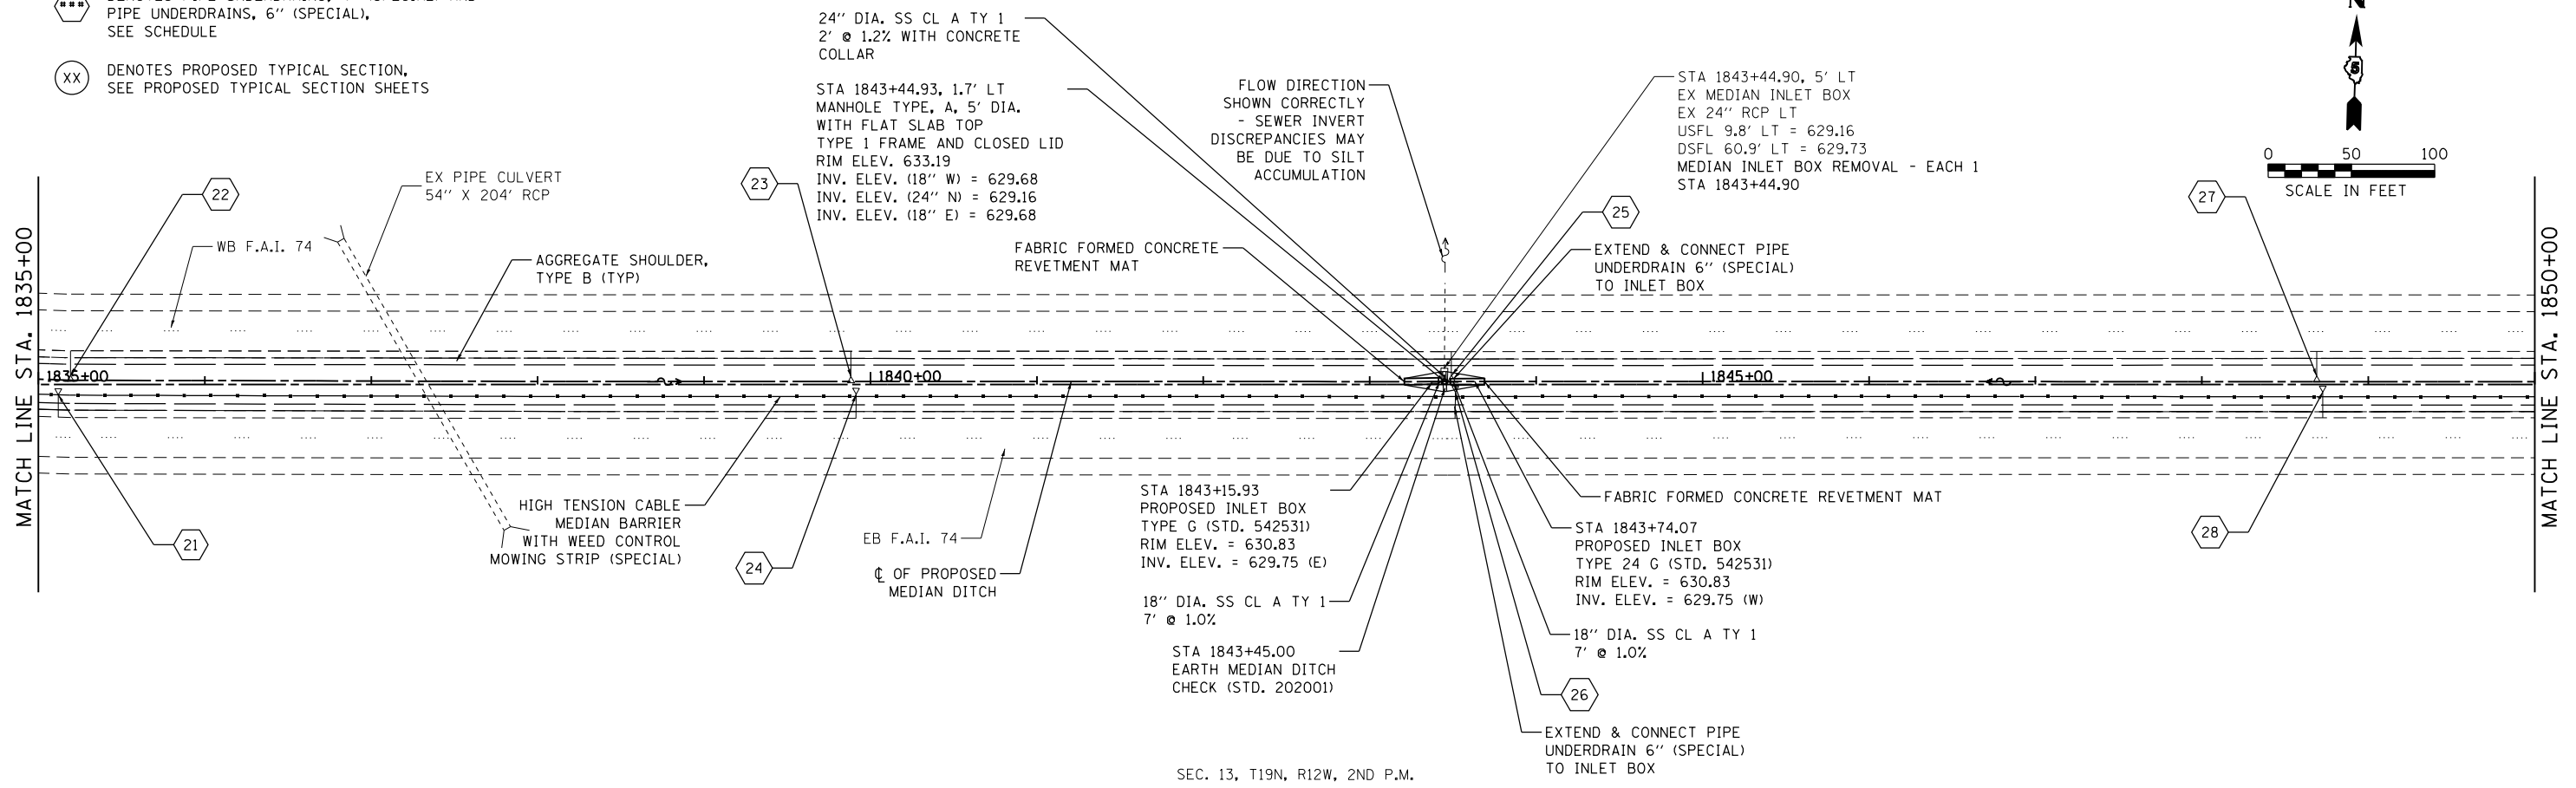


⬡ DENOTES PIPE UNDERDRAINS, 4" (SPECIAL) AND PIPE UNDERDRAINS, 6" (SPECIAL), SEE SCHEDULE

⊗ DENOTES PROPOSED TYPICAL SECTION, SEE PROPOSED TYPICAL SECTION SHEETS

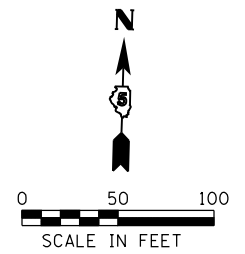

SEC. 13, T19N, R12W, 2ND P.M.

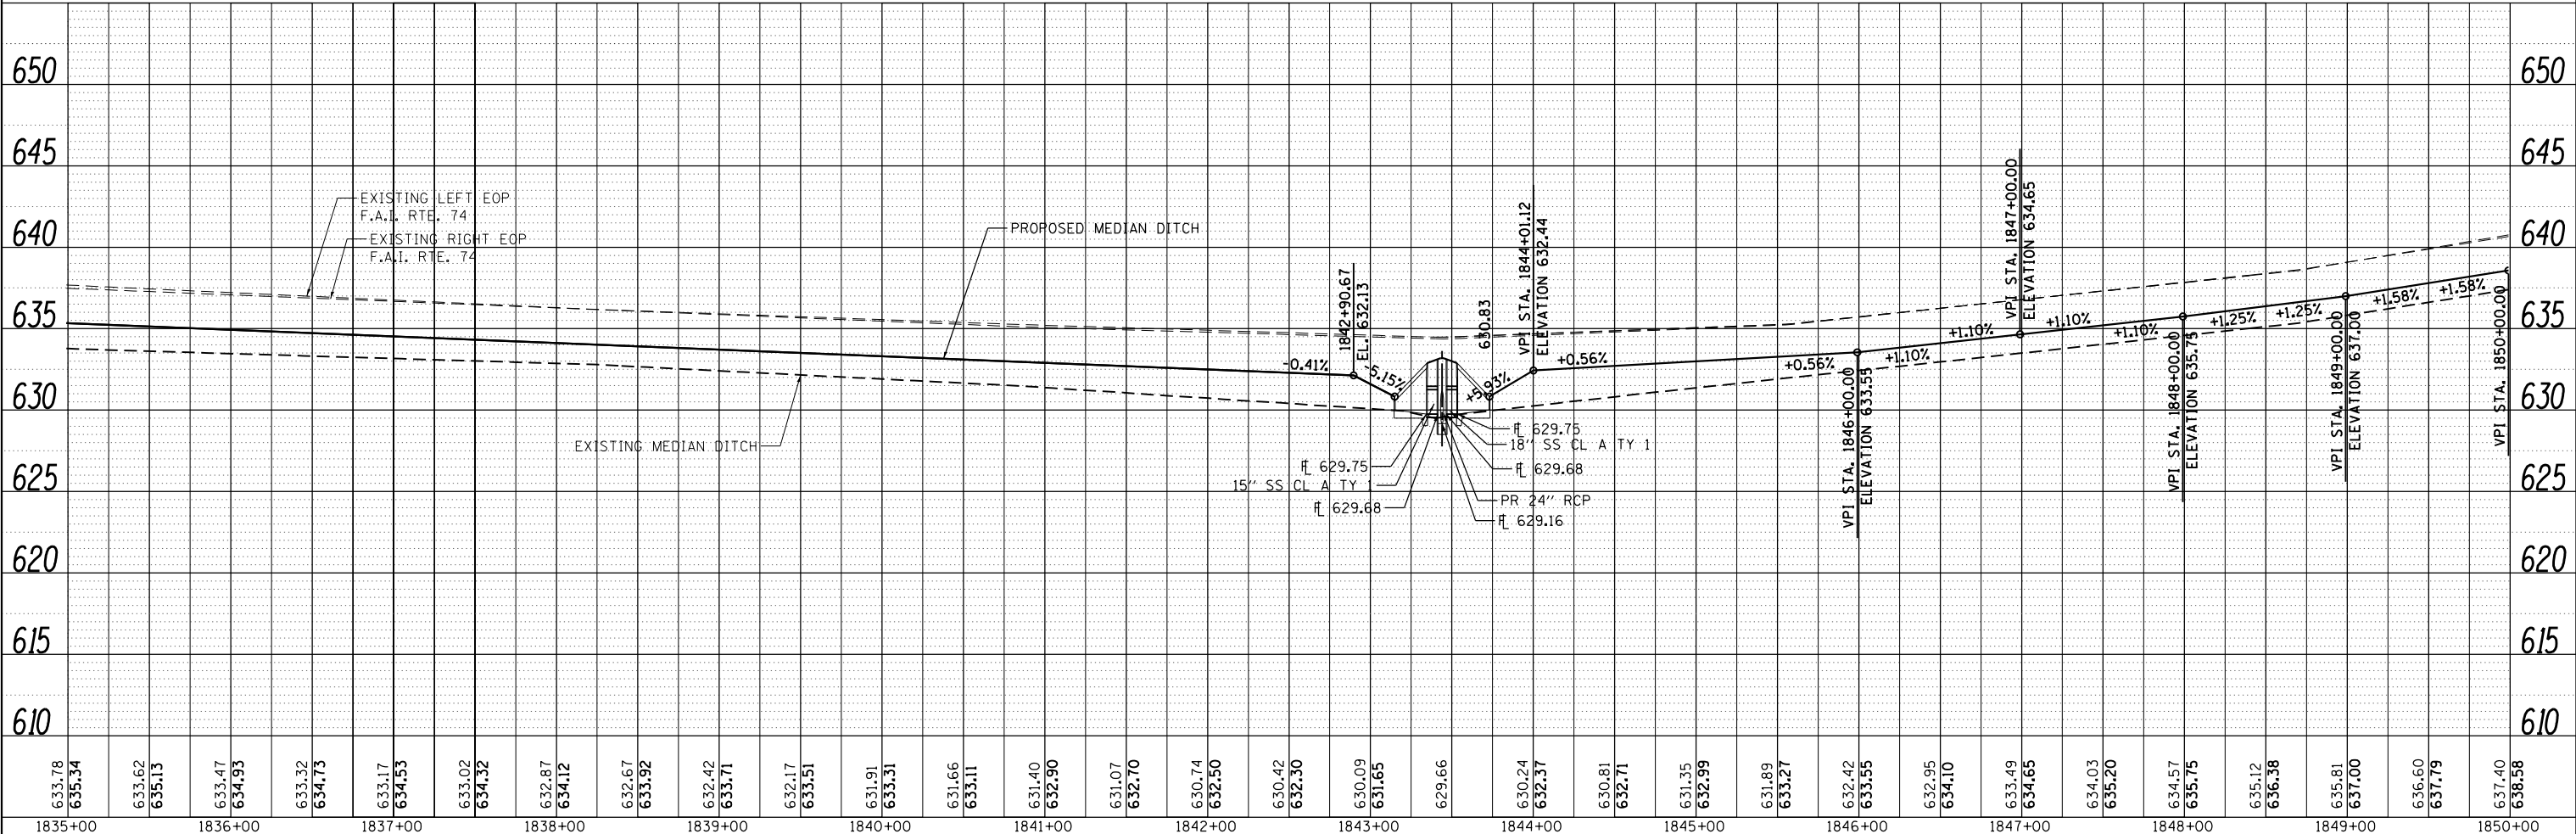

PLAN	SURVEYED	DATE
	PLOTTED	BY
	NOTE BOOK	
	NO.	
	FILE NAME	

INFRASTRUCTURE
ENGINEERING INC.
33 West Riverside | Suite 1040 | Chicago, IL 60606
infrastructure@infrastructureinc.com

PROFILE	SURVEYED	DATE
	GRADES CHECKED	BY
	NO.	
	FILE NAME	

FILE NAME = P:\P-11\2418 - IDOT 05 DURWID 2 & 3\UGDN\Sheets\0570968-sh-0222-pln-pr-f7.dgn

USER NAME = jcracker	DESIGNED - DR/LC	REVISED -
DESIGNED - DR/LC	DRAWN - MK	REVISED -
PLLOT SCALE = 100.0000' / 1"	CHECKED - RB/KK	REVISED -
PLLOT DATE = 8/2/2012	DATE - 08/02/2012	REVISED -

STATE OF ILLINOIS
DEPARTMENT OF TRANSPORTATION

PLAN & PROFILE
F.A.I. 74

SCALE: 1"=50' SHEET 7 OF 33 SHEETS STA. 1835+00.00 TO STA. 1850+00.00

F.A.I. RTE.	SECTION	COUNTY	TOTAL SHEETS	SHEET NO.
74	MEDIAN CABLE 2012-3	VERMILION	232	25
CONTRACT NO. 70968			ILLINOIS FED. AID PROJECT	