



◆◆◆ PIPE UNDERDRAINS 4" (SPECIAL) AND PIPE UNDERDRAINS 6" (SPECIAL), SEE SCHEDULE

(XX) DENOTES PROPOSED TYPICAL SECTION, SEE PROPOSED TYPICAL SECTION SHEETS

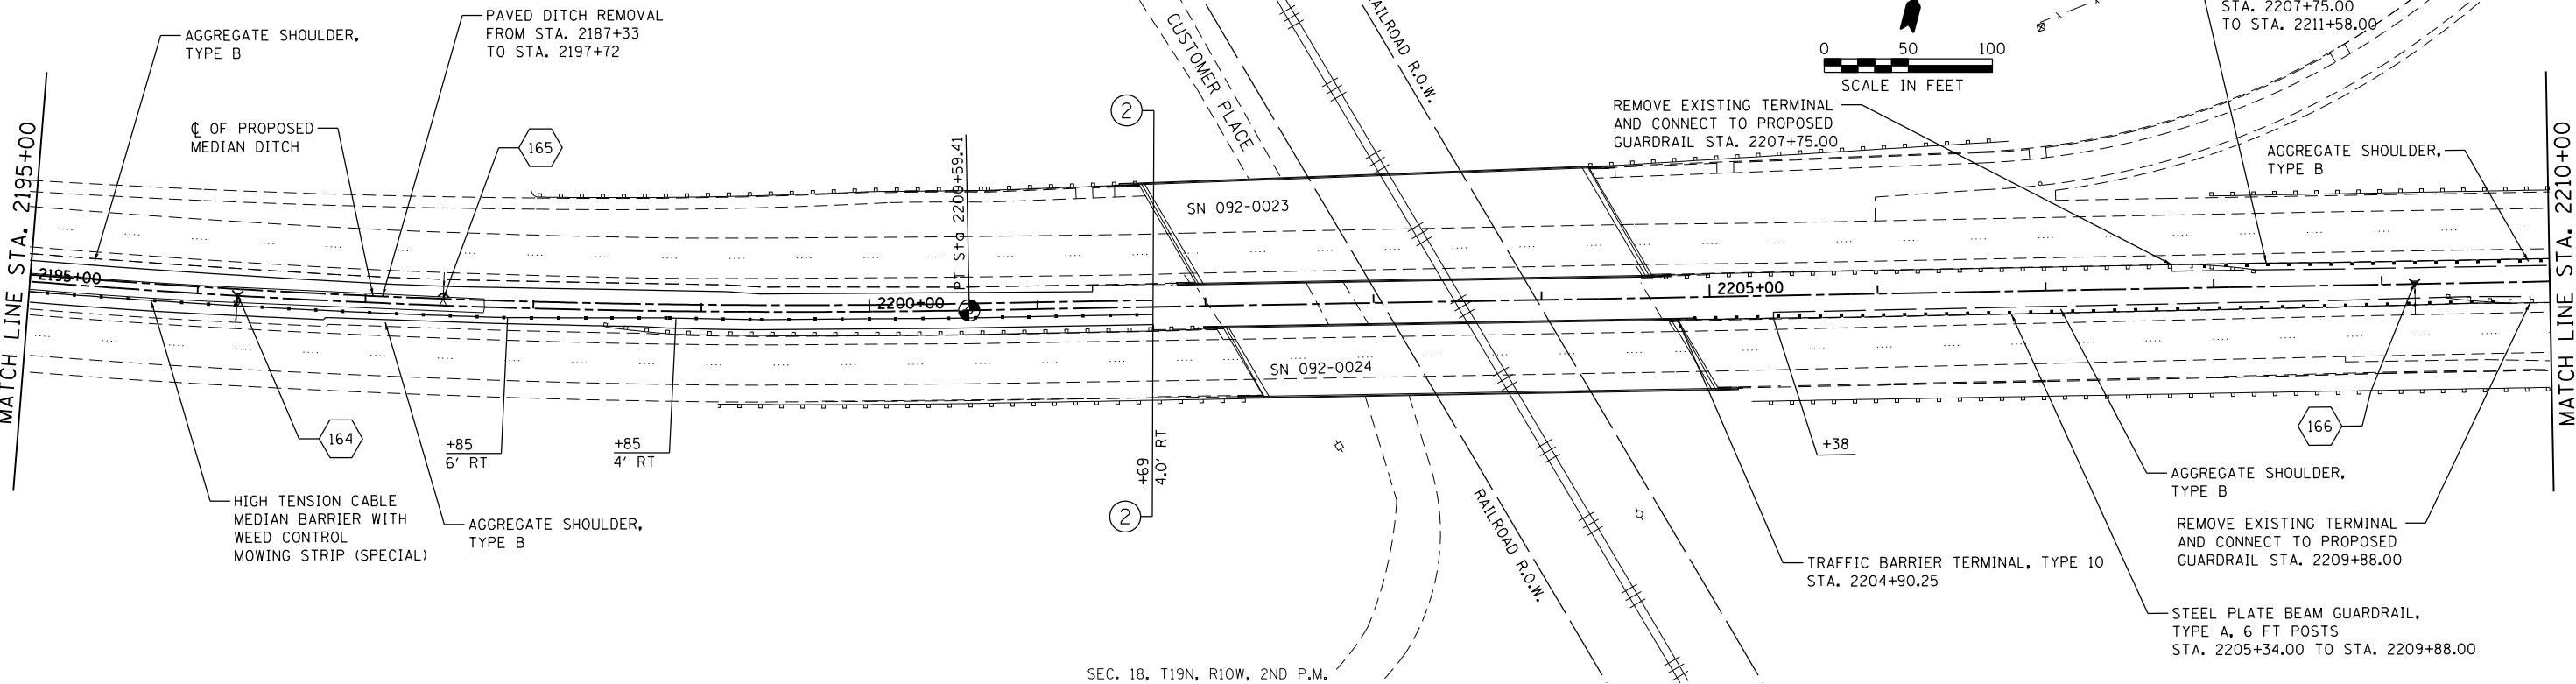

SEC. 18, T19N, R10W, 2ND P.M.

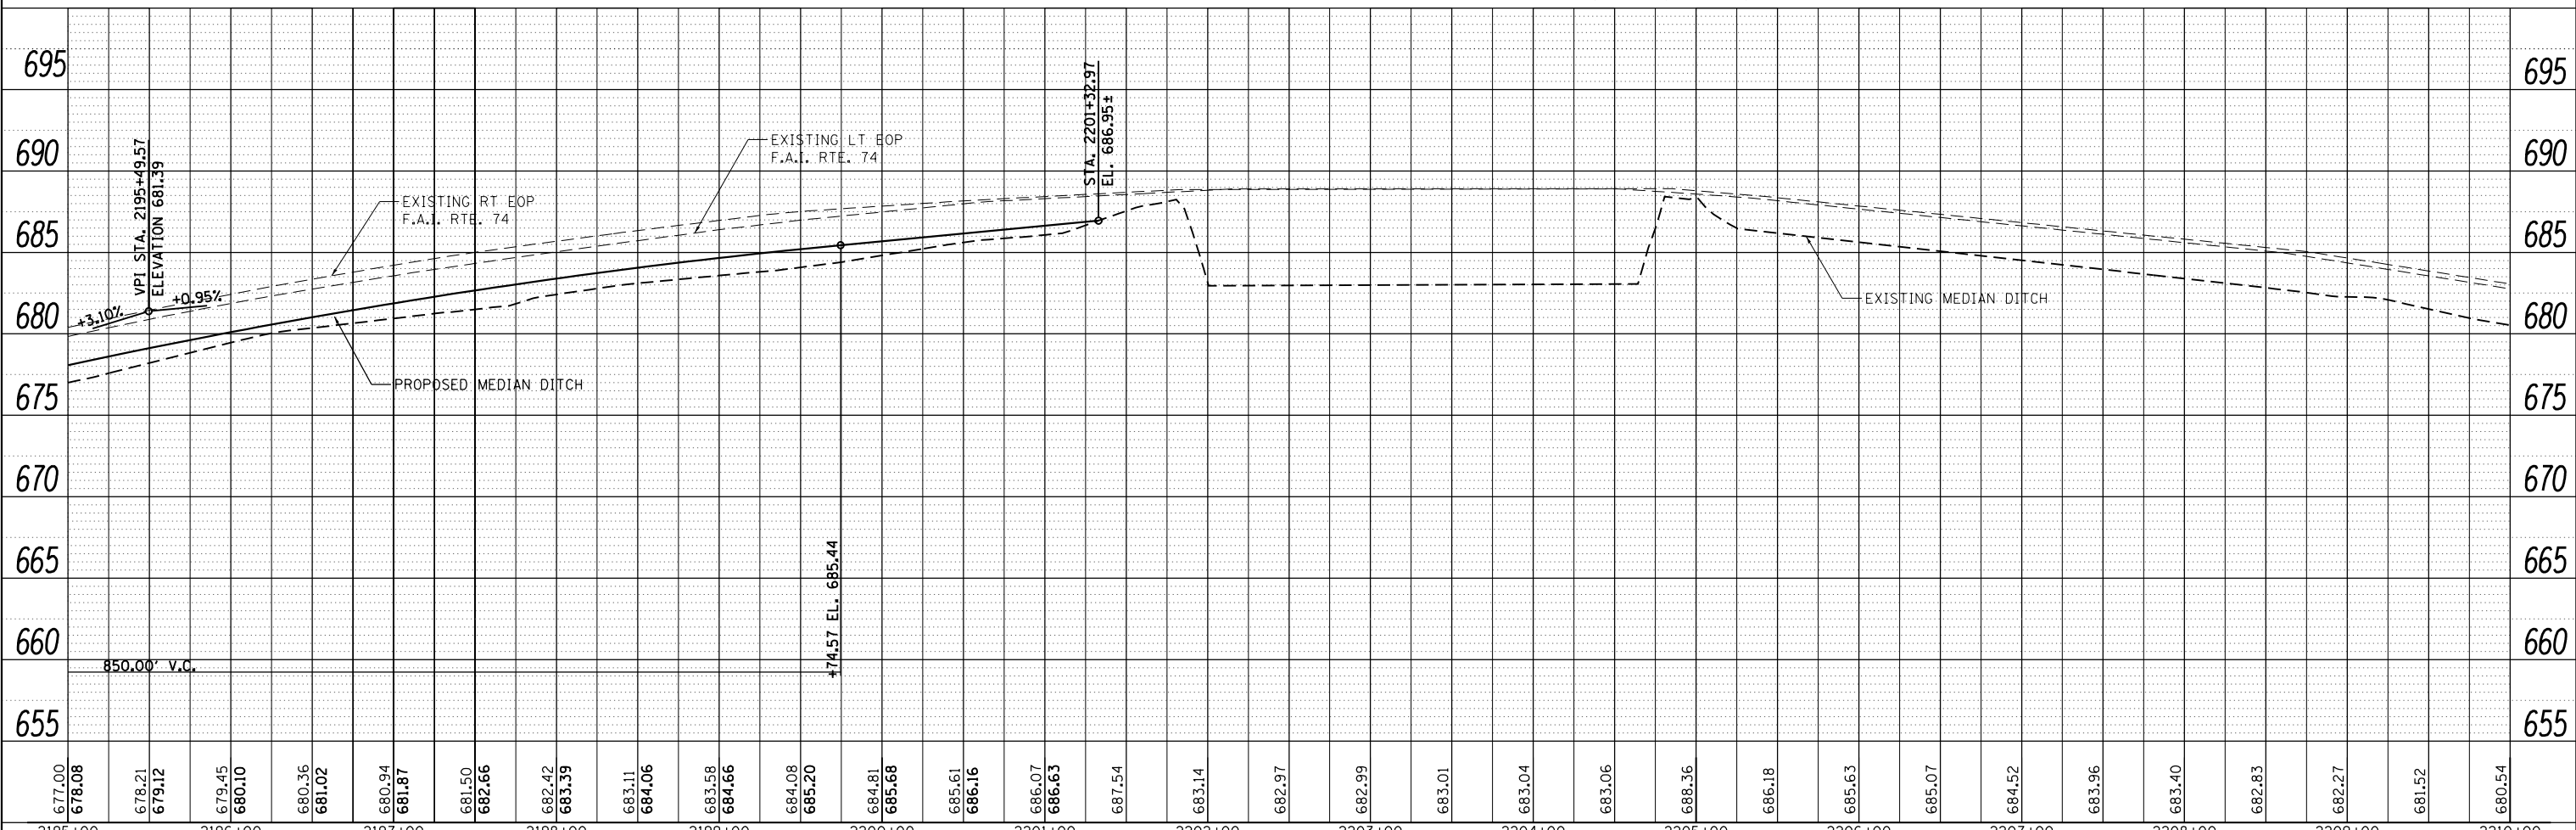

PLAN	SURVEYED	DATE
	PLOTTED	BY
	ALIGNED	CHECKED
	FILED	NO.
	NOTE BOOK	
	NO.	

PROFILE	SURVEYED	DATE
	GRADES CHECKED	BY
	STRUCTURE NOTATIONS CHECKED	CHECKED
	NO.	

FILE NAME = J:\297\CDN\CADD Sheets\087968-SHT-PLAN-31.dgn

SINGH
CONSULTING ENGINEERS
www.singhinc.com

USER NAME = iym	DESIGNED - VP	REVISED -
	DRAWN - VP	REVISED -
PLOT SCALE = 100.0000' / 1"	CHECKED - IY	REVISED -
PLOT DATE = 7/31/2012	DATE - 08/02/2012	REVISED -

STATE OF ILLINOIS
DEPARTMENT OF TRANSPORTATION

PLAN & PROFILE
F.A.I. 74

SCALE: 1"=50' SHEET NO. 31 OF 33 SHEETS STA. 2195+00.00 TO STA. 2210+00.00

F.A.I. RTE.	SECTION	COUNTY	TOTAL SHEETS	SHEET NO.
74	MEDIAN CABLE 2012-3	VERMILION	232	49
				CONTRACT NO. 70968
FED. ROAD DIST. NO. 5 ILLINOIS FED. AID PROJECT				