



PLAN	SURVEYED	DATE
	PLOTTED	
	ALIGNED	
	CHECKED	
	FILED	
	NO.	

PROFILE	SURVEYED	DATE
	PLOTTED	
	GRADES	
	CHECKED	
	STRUCTURE	
	NOTATIONS	
	CHKD	
	NO.	

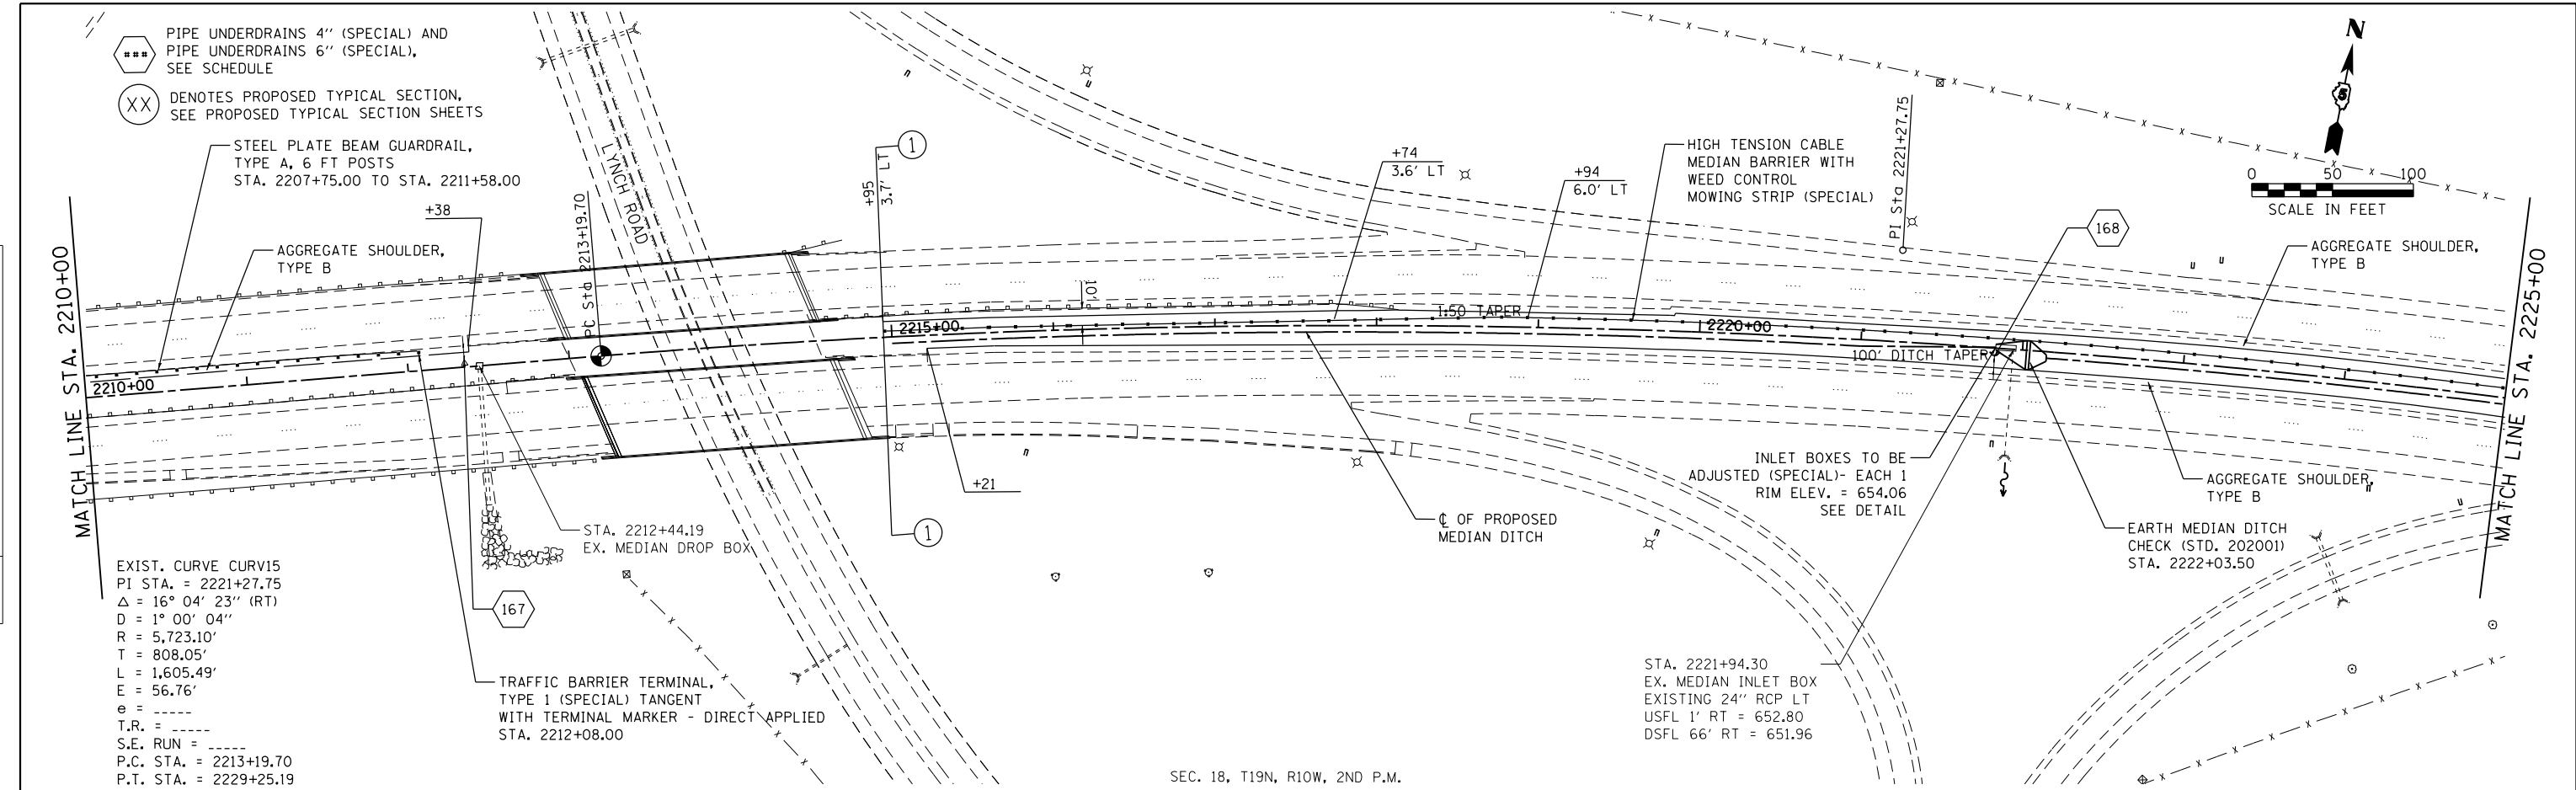

EXIST. CURVE CURV15  
 PI STA. = 2221+27.75  
 $\Delta = 16^\circ 04' 23''$  (RT)  
 $D = 1^\circ 00' 04''$   
 $R = 5,723.10'$   
 $T = 808.05'$   
 $L = 1,605.49'$   
 $E = 56.76'$   
 $e = \text{---}$   
 $T.R. = \text{---}$   
 $S.E. \text{ RUN} = \text{---}$   
 $P.C. \text{ STA.} = 2213+19.70$   
 $P.T. \text{ STA.} = 2229+25.19$

SEC. 18, T19N, R10W, 2ND P.M.

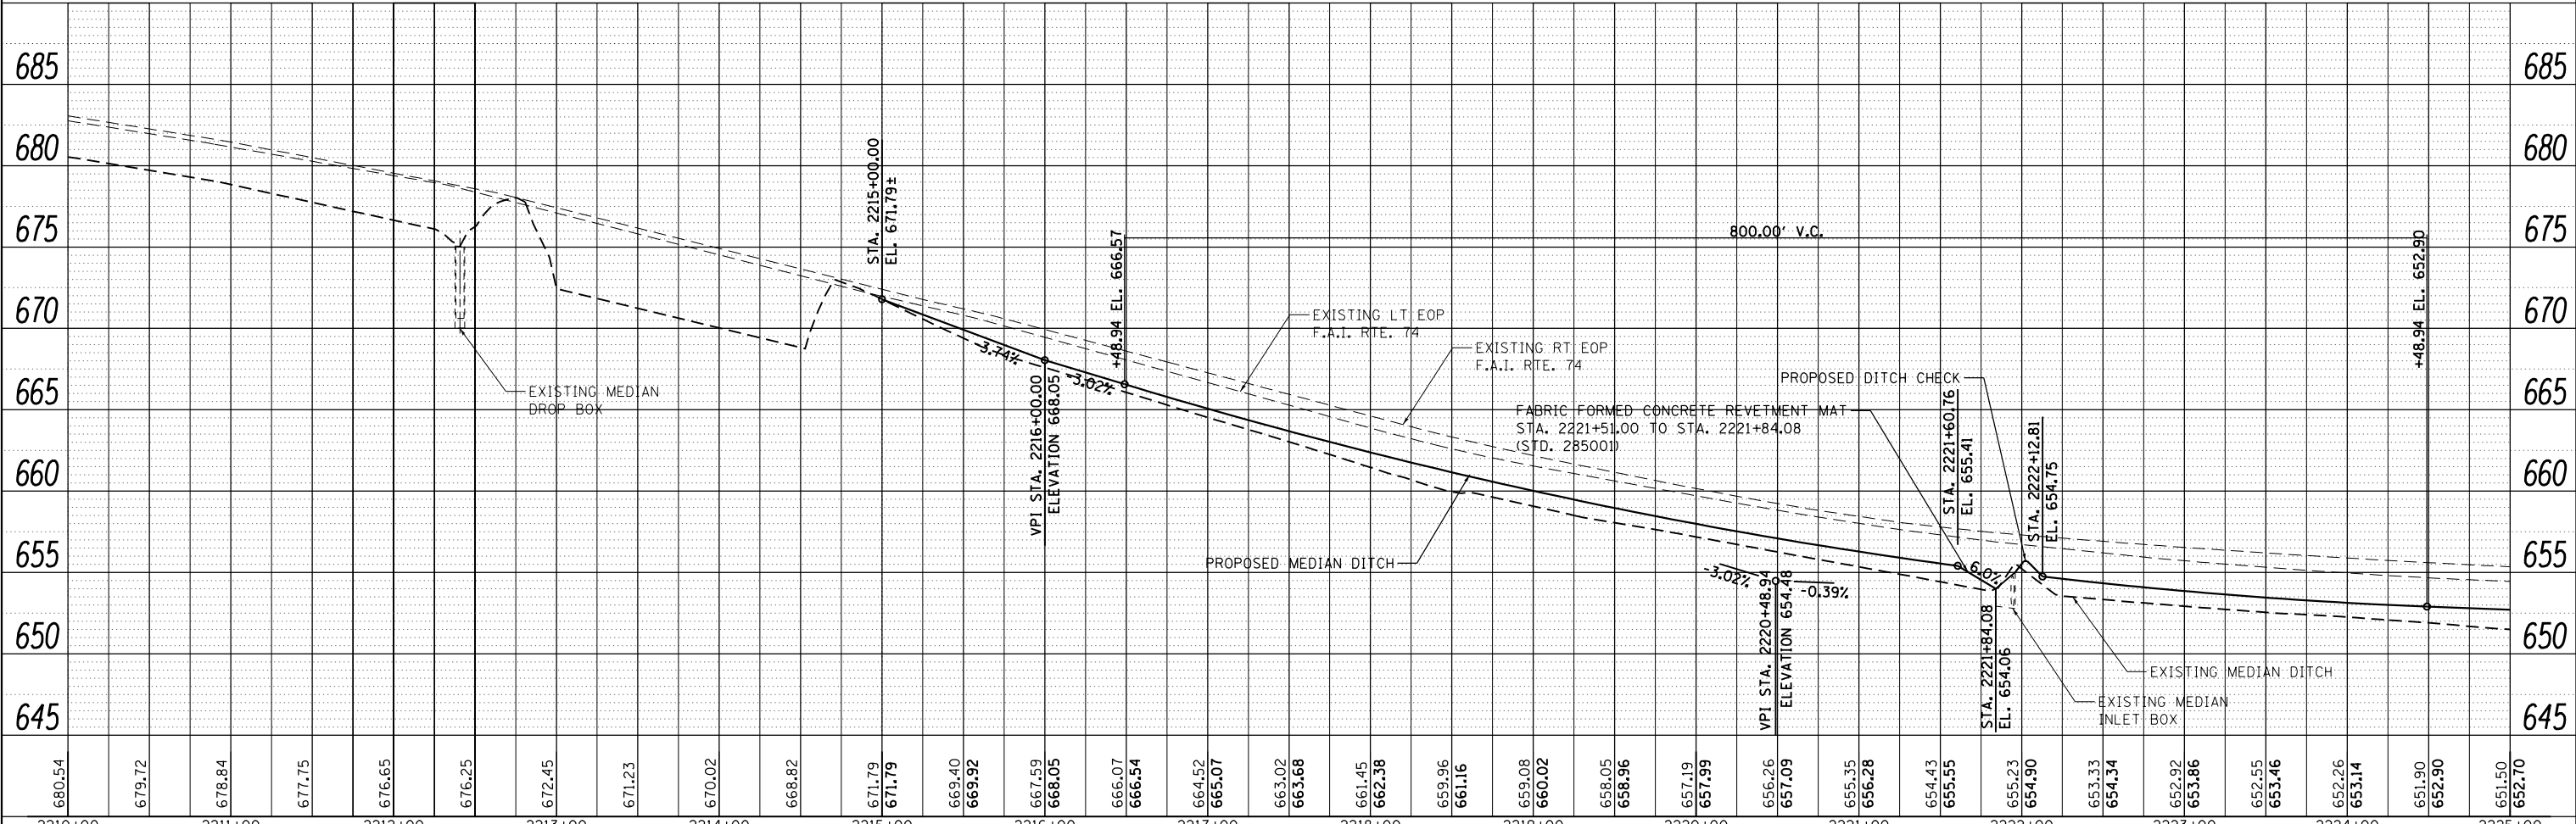

680.54	679.72	678.84	677.75	676.65	676.25	672.45	671.23	670.02	668.82	671.79	669.40	669.92	667.59	668.05	666.07	666.54	664.52	665.07	663.02	663.68	661.45	662.38	659.96	661.16	659.08	660.02	658.05	658.96	657.19	657.99	656.26	657.09	655.35	656.28	654.43	655.35	655.23	654.90	653.33	654.34	652.92	653.86	652.55	653.46	652.26	653.14	651.90	652.90	651.50	652.70
2210+00	2211+00	2212+00	2213+00	2214+00	2215+00	2216+00	2217+00	2218+00	2219+00	2220+00	2221+00	2222+00	2223+00	2224+00	2225+00																																			

FILE NAME = J:\297\DDN\CADD Sheets\0870968-SHT-PLAN-32.dgn

**SINGH**  
 CONSULTING ENGINEERS  
 www.singhinc.com

USER NAME = iym	DESIGNED - VP	REVISED -
	DRAWN - VP	REVISED -
PLOT SCALE = 100.0000' / 1"	CHECKED - IY	REVISED -
PLOT DATE = 7/31/2012	DATE - 08/02/2012	REVISED -

STATE OF ILLINOIS  
 DEPARTMENT OF TRANSPORTATION

PLAN & PROFILE  
 F.A.I. 74

SCALE: 1"=50' SHEET NO. 32 OF 33 SHEETS STA. 2210+00.00 TO STA. 2225+00.00

F.A.I. RTE.	SECTION	COUNTY	TOTAL SHEETS	SHEET NO.
74	MEDIAN CABLE 2012-3	VERMILION	232	50
CONTRACT NO. 70968			FED. ROAD DIST. NO. 5 ILLINOIS FED. AID PROJECT	