


STRUCTURE PLAN VIEW LAYOUT AT SAG LOCATIONS

STATION 1763 + 74.00

STATION 1843 + 44.93

STATION 2187 + 44.12

SCALE: 1" = 5'

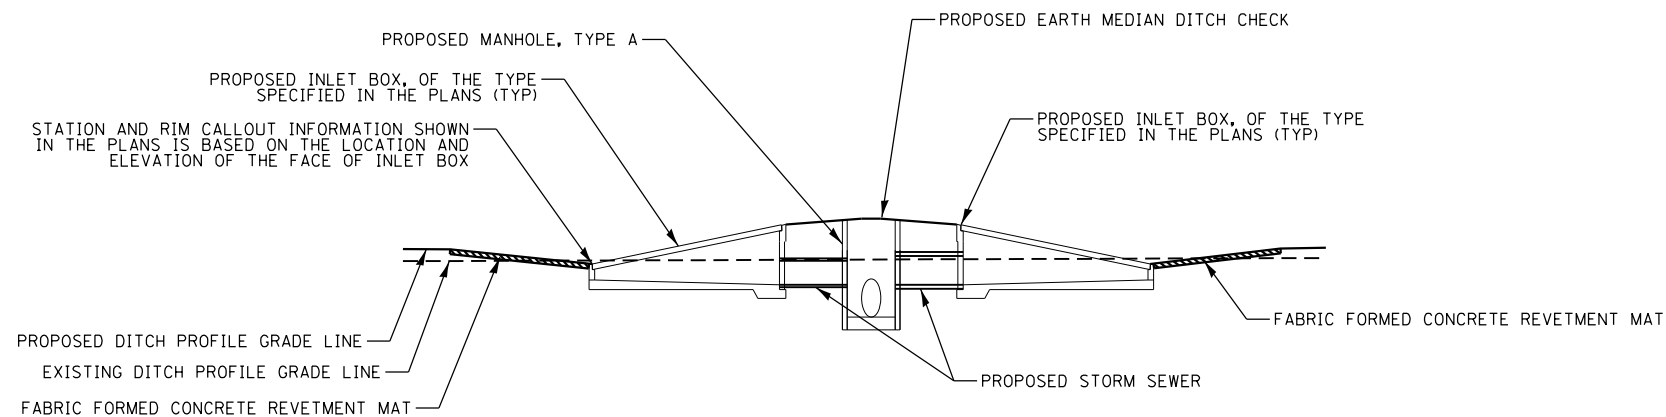

STRUCTURE ELEVATION VIEW LAYOUT AT SAG LOCATIONS

STATION 1763 + 74.00

STATION 1843 + 44.93

STATION 2187 + 44.12

SCALE: 1" = 5' H
1" = 10' V

USER NAME = jcracker	DESIGNED -	REVISED -
	DRAWN -	REVISED -
PLOT SCALE = 2.0000' / in.	CHECKED -	REVISED -
PLOT DATE = 7/31/2012	DATE - 08/02/2012	REVISED -

**STATE OF ILLINOIS
DEPARTMENT OF TRANSPORTATION**

DRAINAGE STRUCTURE DETAIL

SCALE: AS NOTED SHEET 6 OF 7 SHEETS STA. TO STA.

F.A.I. RTE.	SECTION	COUNTY	TOTAL SHEETS	SHEET NO.
74	MEDIAN CABLE 2012-3	VERMILION	232	57
CONTRACT NO. 70968			ILLINOIS FED. AID PROJECT	