


DATE	
BY	
FINAL SURVEY	
SURVEYED	
PLOTTED	
TEMPLATE	
AREAS	
CHECKED	
NO.	

INFRASTRUCTURE
ENGINEERING CORPORATION
33 West Monroe | Suite 1500 | Chicago, IL 60603
312.453.8800 | 312.453.8801 | www.infrastruct.com

DATE	
BY	
ORIGINAL SURVEY	
SURVEYED	
PLOTTED	
TEMPLATE	
AREAS	
CHECKED	
NO.	

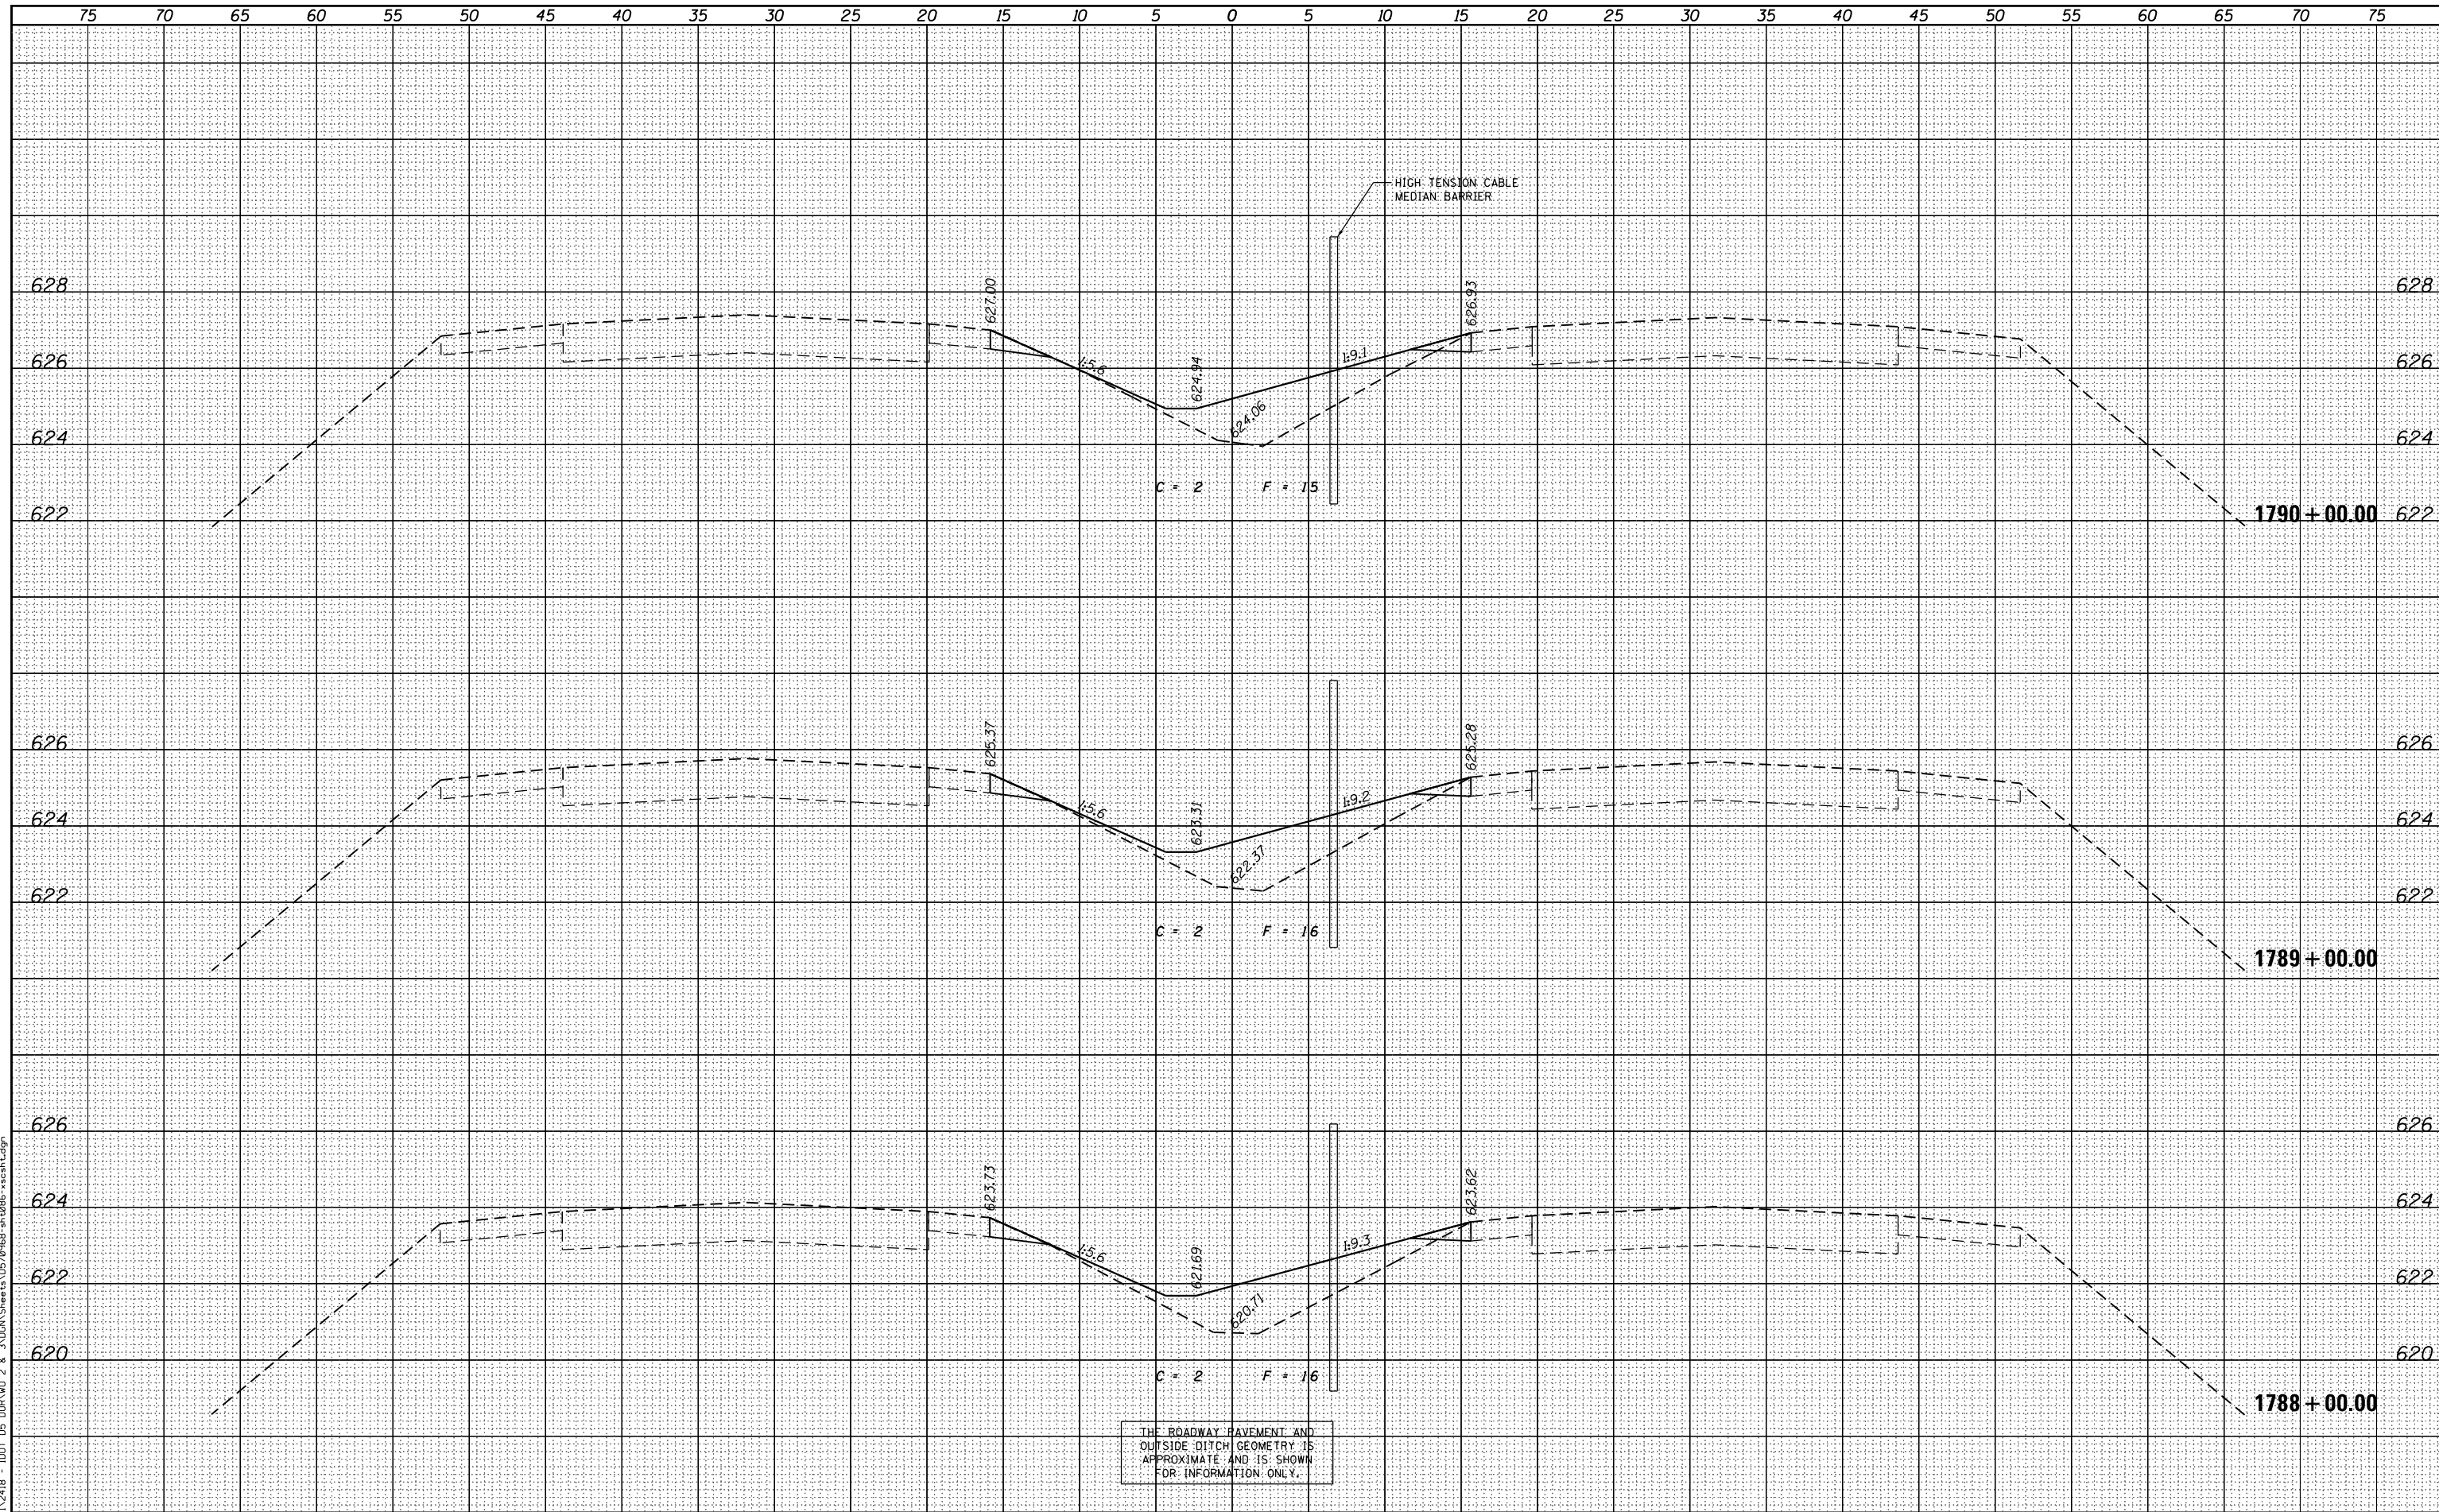

THE ROADWAY PAVEMENT AND
OUTSIDE DITCH GEOMETRY IS
APPROXIMATE AND IS SHOWN
FOR INFORMATION ONLY.

FILE NAME = P:\P-11\2418 - IDOT 05 DUR\W0 2 & 3\VDGN\Sheet\0570968-sh-t086-xscsh.dgn	USER NAME = jcrocker	DESIGNED - DR/LC	REVISED -	F.A.I. RT. -	SECTION -	COUNTY -	TOTAL SHEETS -	SHEET NO. -
PLOT SCALE = 10.0000' / in.	CHECKED - RB/KK	REVISIED -	REVISIED -	74	MEDIAN CABLE 2012-3	VERMILION	232	82
PLOT DATE = 7/31/2012	DATE - 08/02/2012	REVISIED -	REVISIED -	FAI 74 CROSS SECTIONS		CONTRACT NO. 70968		
STATE OF ILLINOIS DEPARTMENT OF TRANSPORTATION				SCALE: 1"=25' (H) 1"=2' (V)		SHEET 11 OF 161 SHEETS		STA. 1788+00.00 TO STA. 1790+00.00
ILLINOIS FED. AID PROJECT								