


DATE	
BY	
SURVEYED	
PLOTTED	
TEMPLATE	
AREAS	
CHECKED	
NO.	
FINAL SURVEY	
NOTE BOOK	
NO.	

INFRASTRUCTURE  
ENGINEERING CORPORATION  
33 West Monroe | Suite 1500 | Chicago, IL 60603  
P: 312.450.0000 | F: 312.450.0001 | www.infrastructure.com

DATE	
BY	
SURVEYED	
PLOTTED	
TEMPLATE	
AREAS	
CHECKED	
NO.	
ORIGINAL SURVEY	
NOTE BOOK	
NO.	

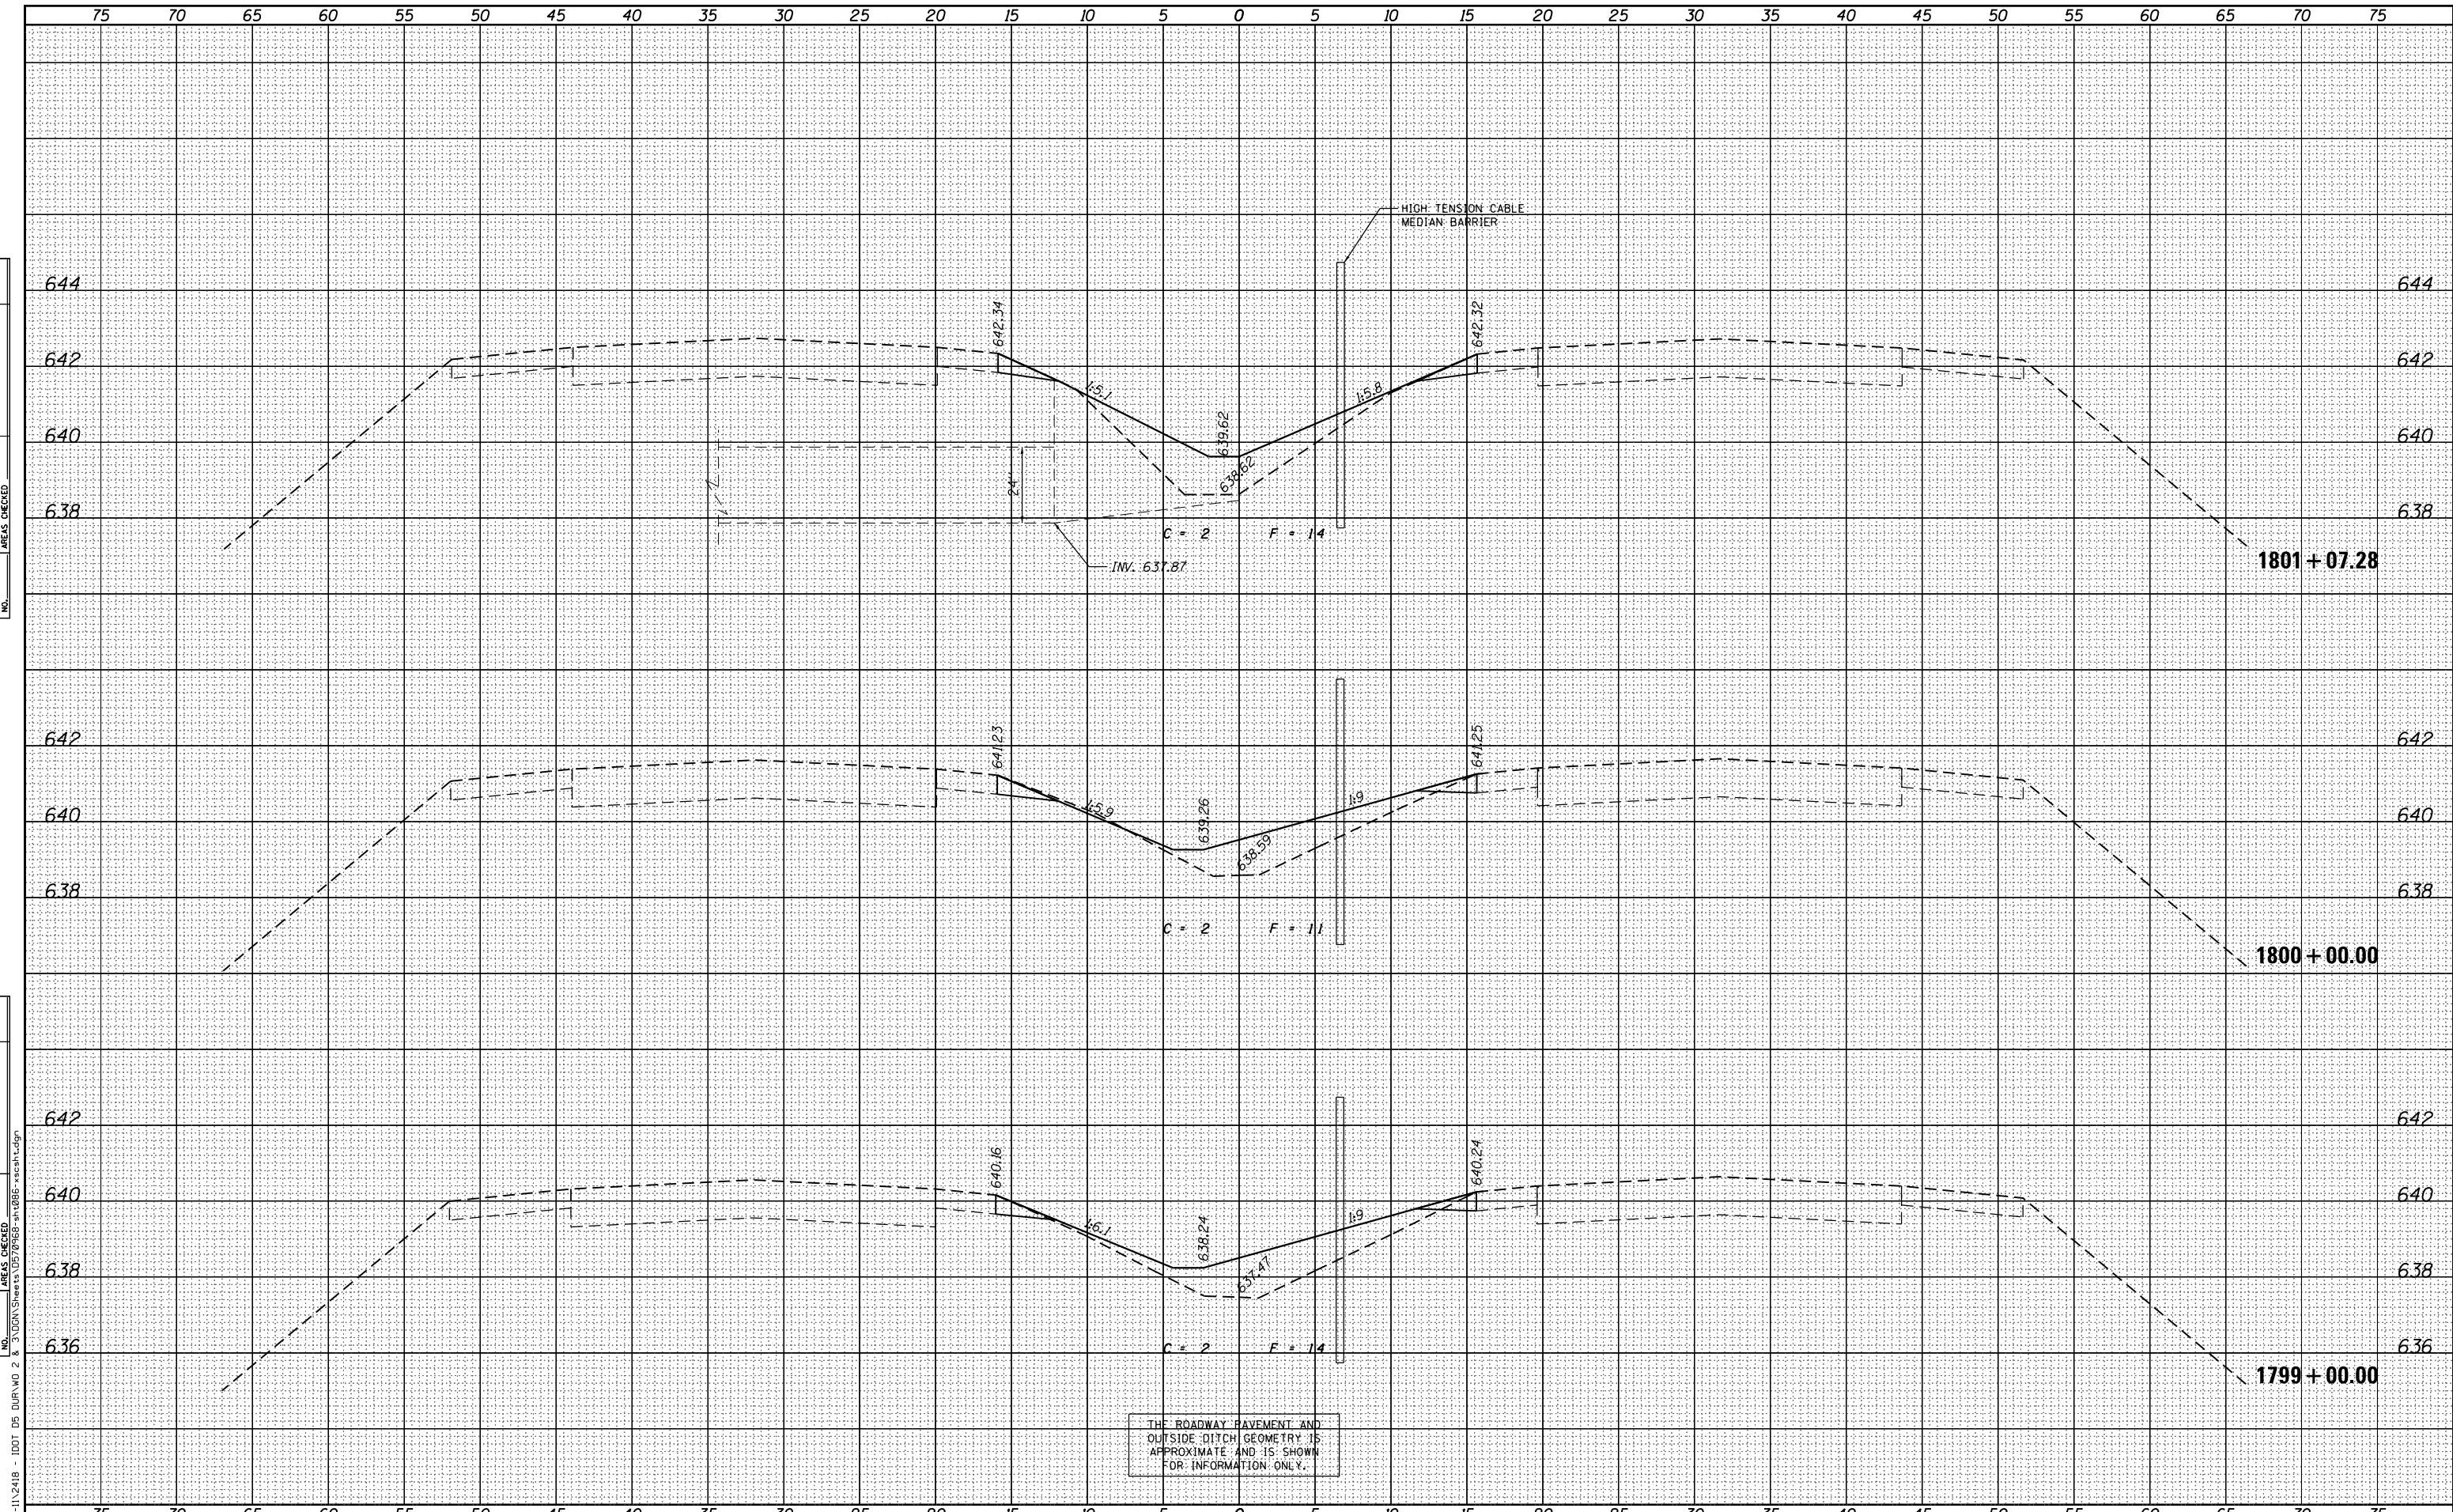

THE ROADWAY PAVEMENT AND  
OUTSIDE DITCH GEOMETRY IS  
APPROXIMATE AND IS SHOWN  
FOR INFORMATION ONLY.

FILE NAME = P:\P-11\2418 - IDOT 05 DUR\W0 2 & 3\05\Sheets\0570968-sh-t086-xscsh.tdgn  
P:\P-11\2418 - IDOT 05 DUR\W0 2 & 3\05\Sheets\0570968-sh-t086-xscsh.tdgn

USER NAME = jcrocker	DESIGNED - DR/LC	REVISD -
	DRAWN - LC	REVISD -
PLOT SCALE = 10.0000' / in.	CHECKED - RB/KK	REVISD -
PLOT DATE = 7/31/2012	DATE - 08/02/2012	REVISD -

STATE OF ILLINOIS  
DEPARTMENT OF TRANSPORTATION

FAI 74 CROSS SECTIONS

SCALE: 1"=25' (H)  
1"=2' (V) SHEET 15 OF 161 SHEETS STA. 1799+00.00 TO STA. 1801+07.28

F.A.I. RTE.	SECTION	COUNTY	TOTAL SHEETS	SHEET NO.
74	MEDIAN CABLE 2012-3	VERMILION	232	86
CONTRACT NO. 70968			ILLINOIS FED. AID PROJECT	