


DATE	
BY	
FINAL SURVEY	SURVEYED
NOTE BOOK	PLOTTED
NO.	TEMPLATE
	AREAS CHECKED
	AREAS CHECKED

INFRASTRUCTURE ENGINEERING
 33 West Monroe | Suite 1500 | Chicago, IL 60603
 P: 312.450.0100 | F: 312.450.0101 | www.infrastructure.com

DATE	
BY	
ORIGINAL SURVEY	SURVEYED
NOTE BOOK	PLOTTED
NO.	TEMPLATE
	AREAS CHECKED
	AREAS CHECKED

FILE NAME = P:\P-11\2418 - IDOT 05 DUR\W0 2 & 3\VDGN\Sheet\0570968-sh-t086-xscsh.txdgn

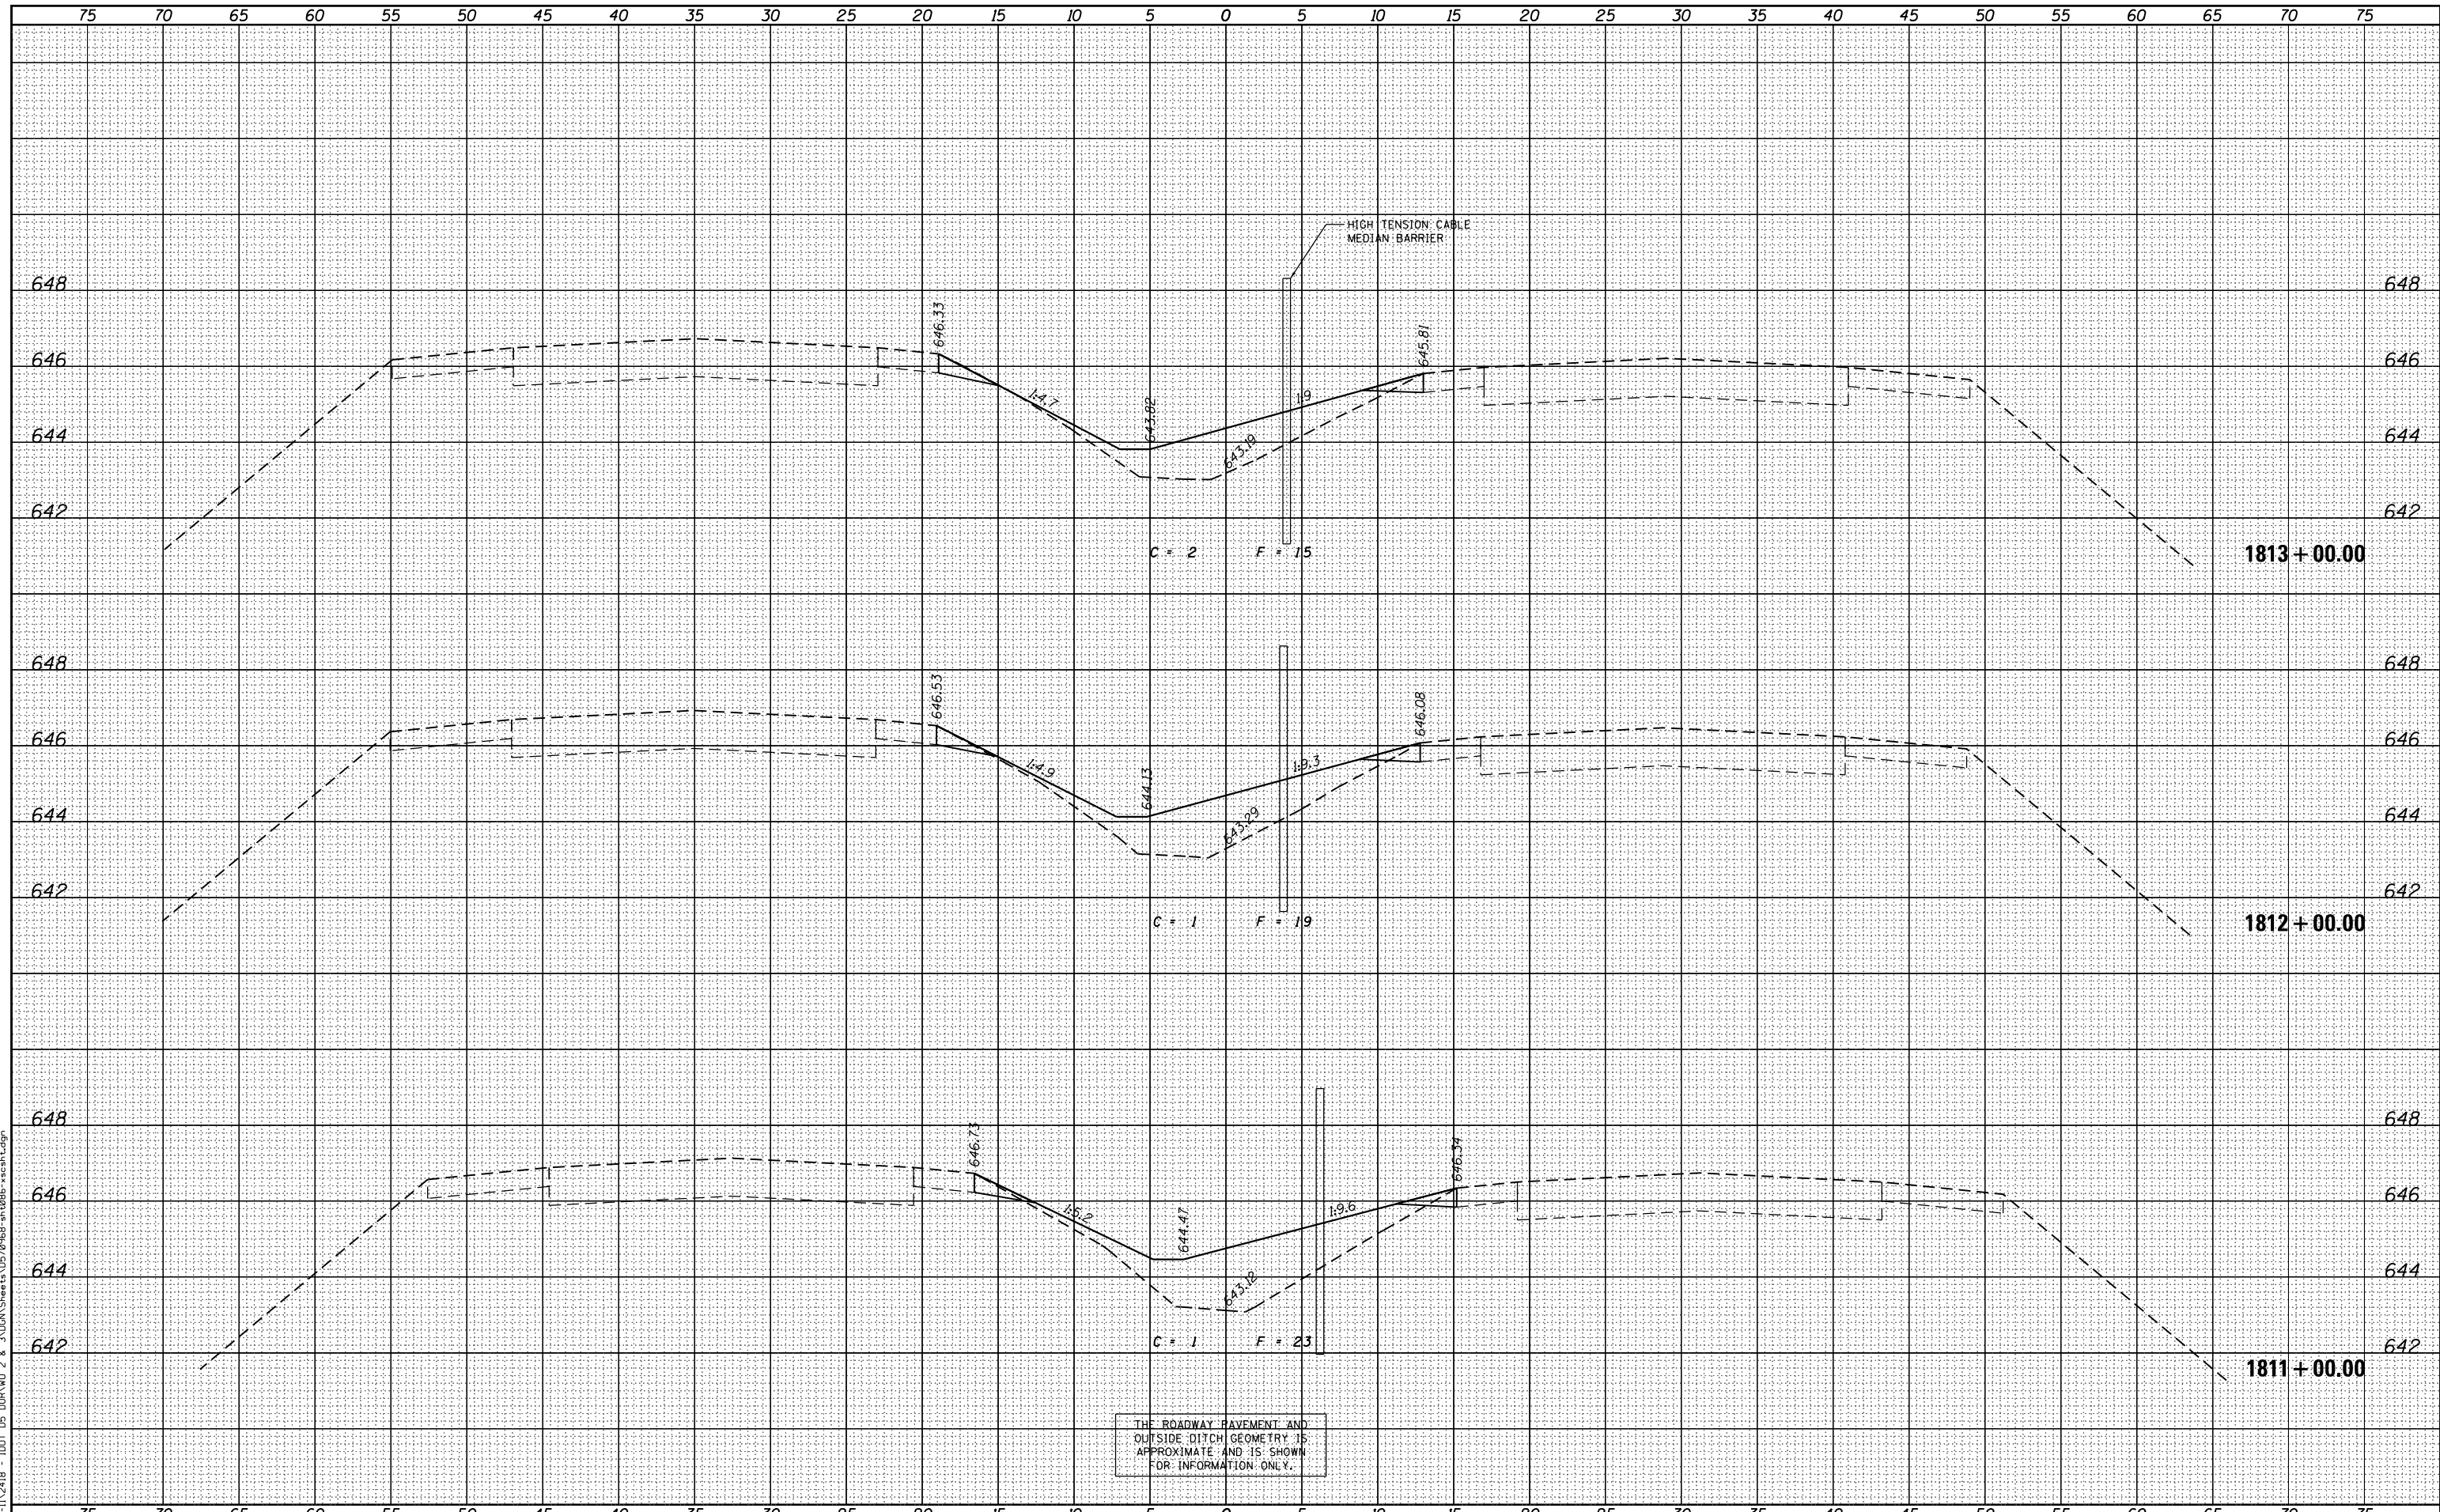

THE ROADWAY PAVEMENT AND OUTSIDE DITCH GEOMETRY IS APPROXIMATE AND IS SHOWN FOR INFORMATION ONLY.

FILE NAME =	USER NAME = jcrocker	DESIGNED - DR/LC	REVISED -	STATE OF ILLINOIS DEPARTMENT OF TRANSPORTATION	FAI 74 CROSS SECTIONS			F.A.I. RT.	SECTION	COUNTY	TOTAL SHEETS	SHEET NO.
P:\P-11\2418 - IDOT 05 DUR\W0 2 & 3\VDGN\Sheet\0570968-sh-t086-xscsh.txdgn		DRAWN - LC	REVISED -		74	MEDIAN CABLE 2012-3	VERMILION	232	90			
PLOT SCALE = 10.0000' / in.		CHECKED - RB/KK	REVISED -		SCALE: 1"=25' (H) 1"=2' (V)				SHEET 19 OF 161 SHEETS STA. 1811+00.00 TO STA. 1813+00.00			
PLOT DATE = 7/31/2012		DATE - 08/02/2012	REVISED -		CONTRACT NO. 70968 ILLINOIS FED. AID PROJECT							