


DATE	
BY	
FINAL SURVEY	
NO. _____	
SURVEYED	
PLOTTED	
TEMPLATE	
AREAS	
CHECKED	
NO. _____	
NOTE BOOK	
AREAS	
CHECKED	
NO. _____	

INFRASTRUCTURE ENGINEERING
 33 West Monroe | Suite 1500 | Chicago, IL 60603
 P: 312.558.0100 | F: 312.558.0101 | www.infrastructure.com

DATE	
BY	
ORIGINAL SURVEY	
NO. _____	
SURVEYED	
PLOTTED	
TEMPLATE	
AREAS	
CHECKED	
NO. _____	
NOTE BOOK	
AREAS	
CHECKED	
NO. _____	

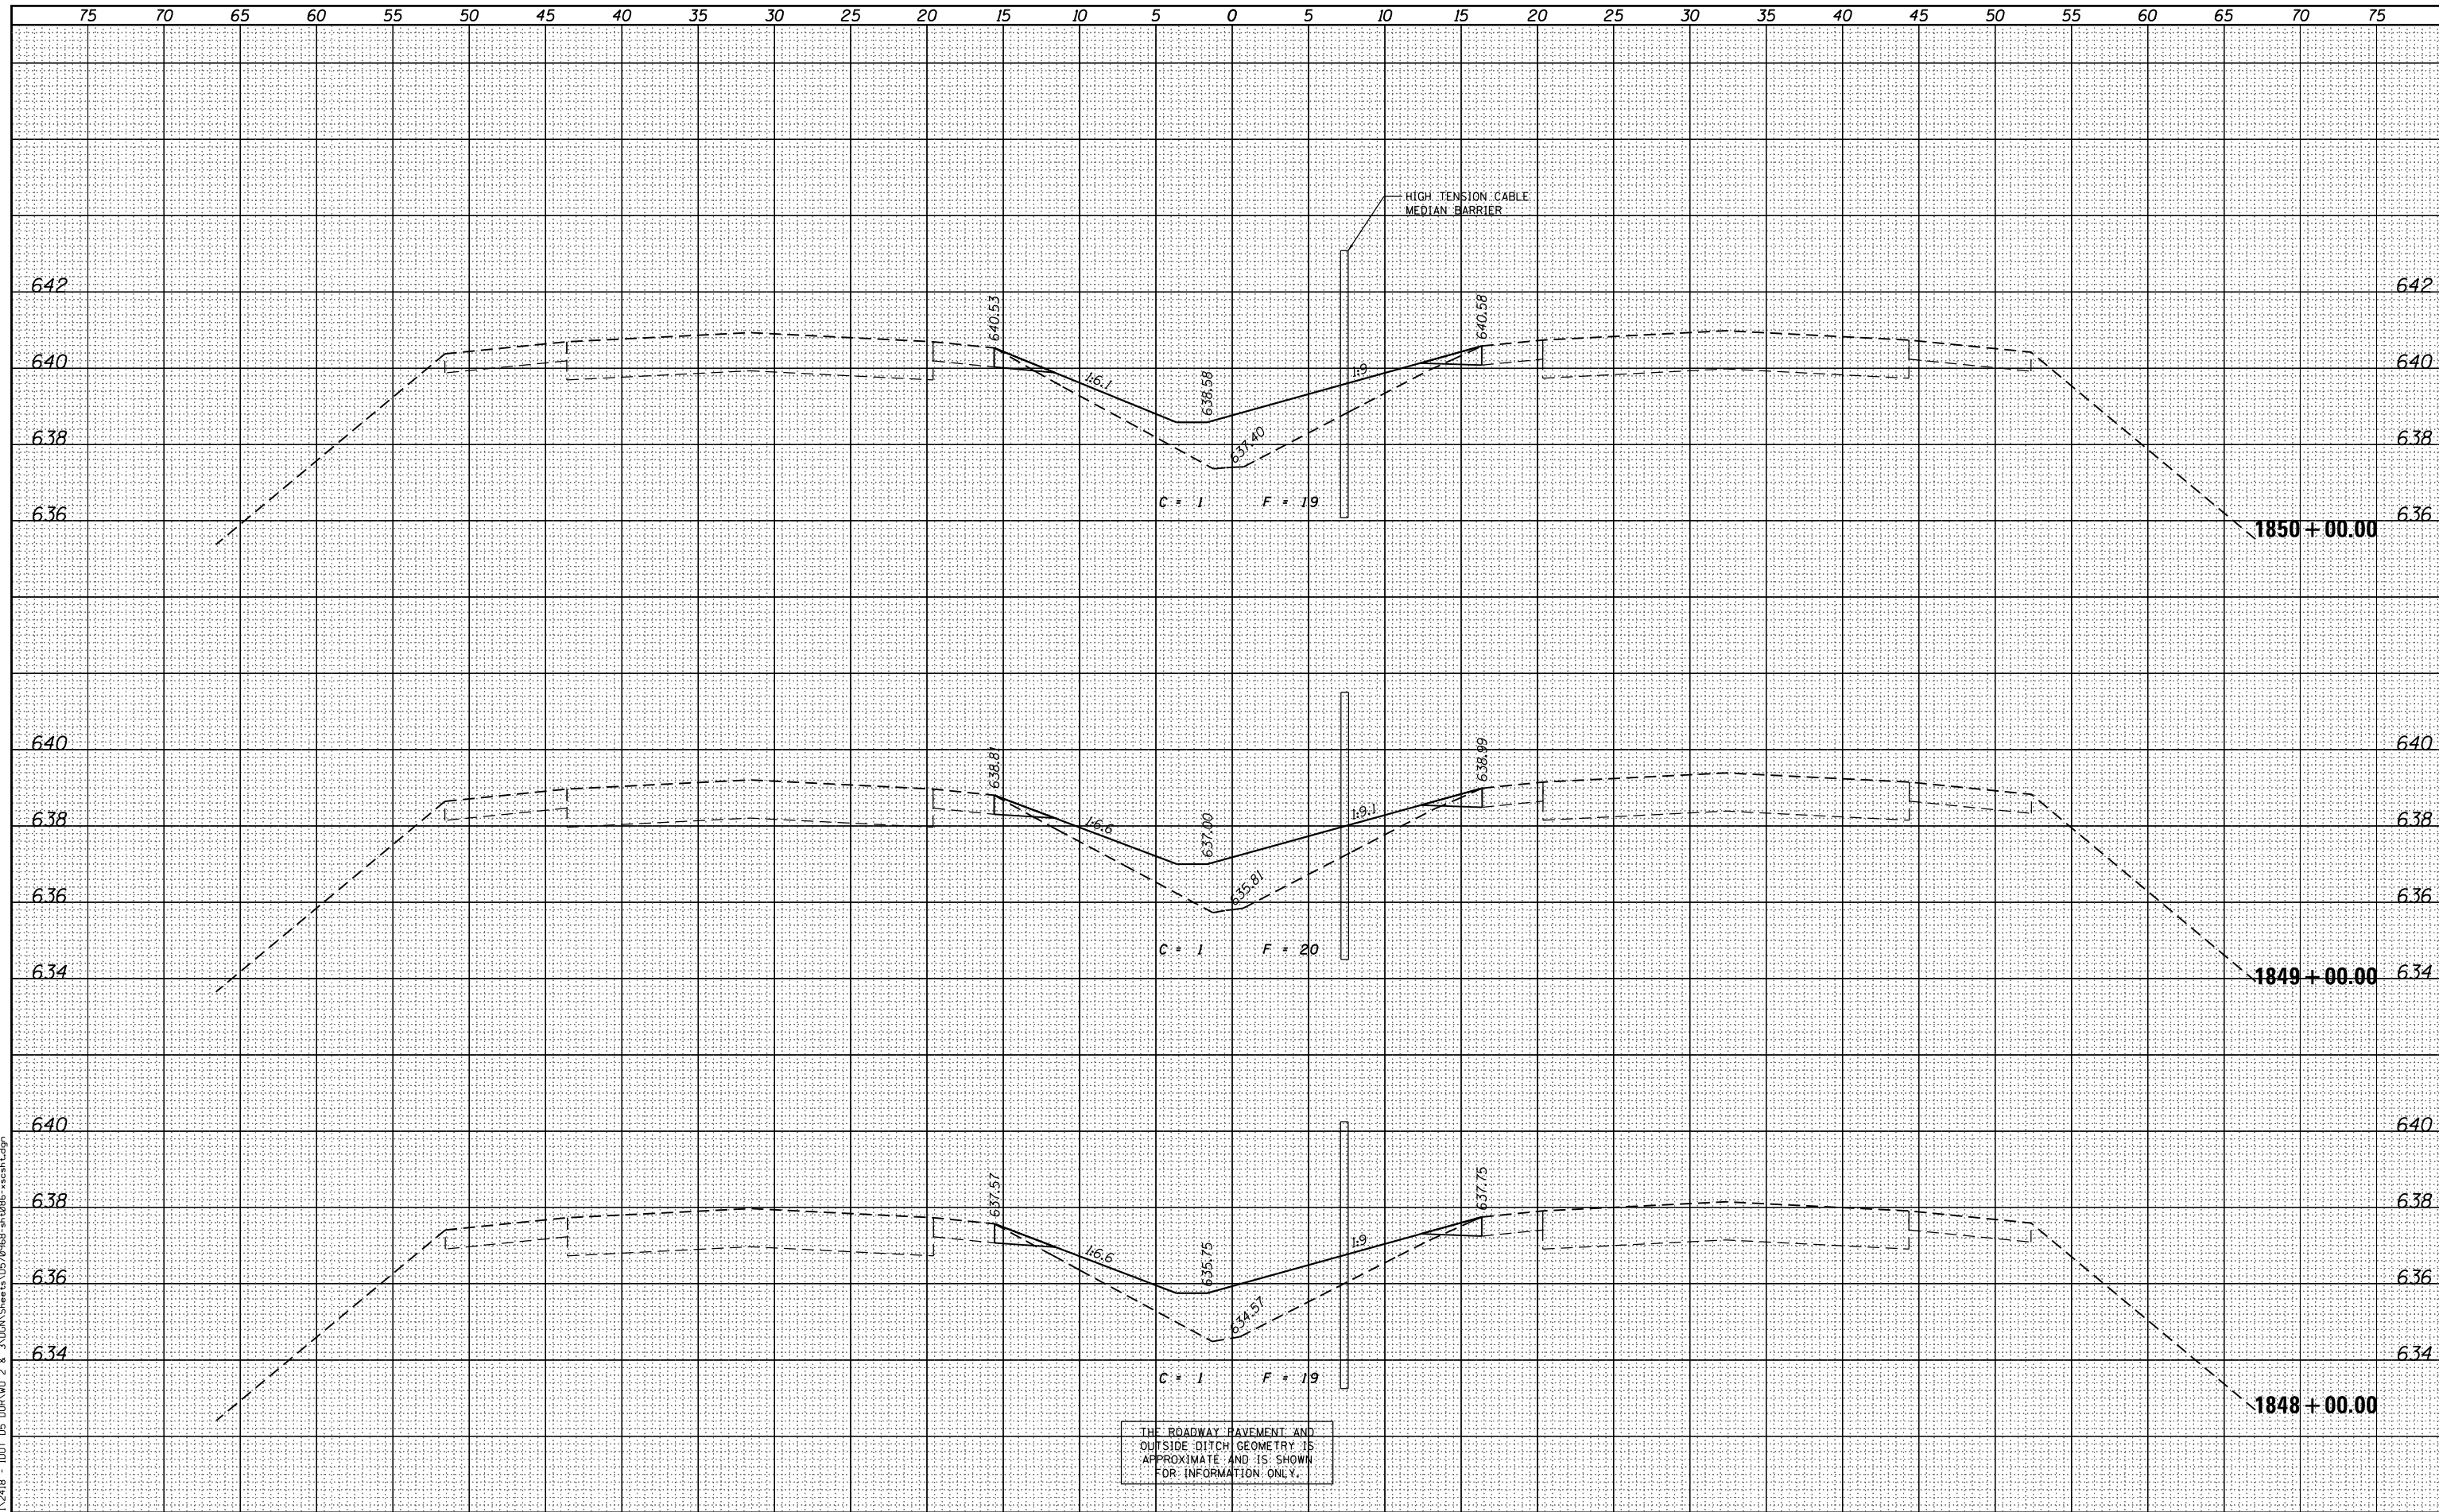

THE ROADWAY PAVEMENT AND OUTSIDE DITCH GEOMETRY IS APPROXIMATE AND IS SHOWN FOR INFORMATION ONLY.