


BY	DATE

INFRASTRUCTURE
ENGINEERING CORPORATION
33 West Monroe | Suite 1500 | Chicago, IL 60603
P: 312.453.0000 | F: 312.453.0001 | www.infrastructurecorp.com

BY	DATE

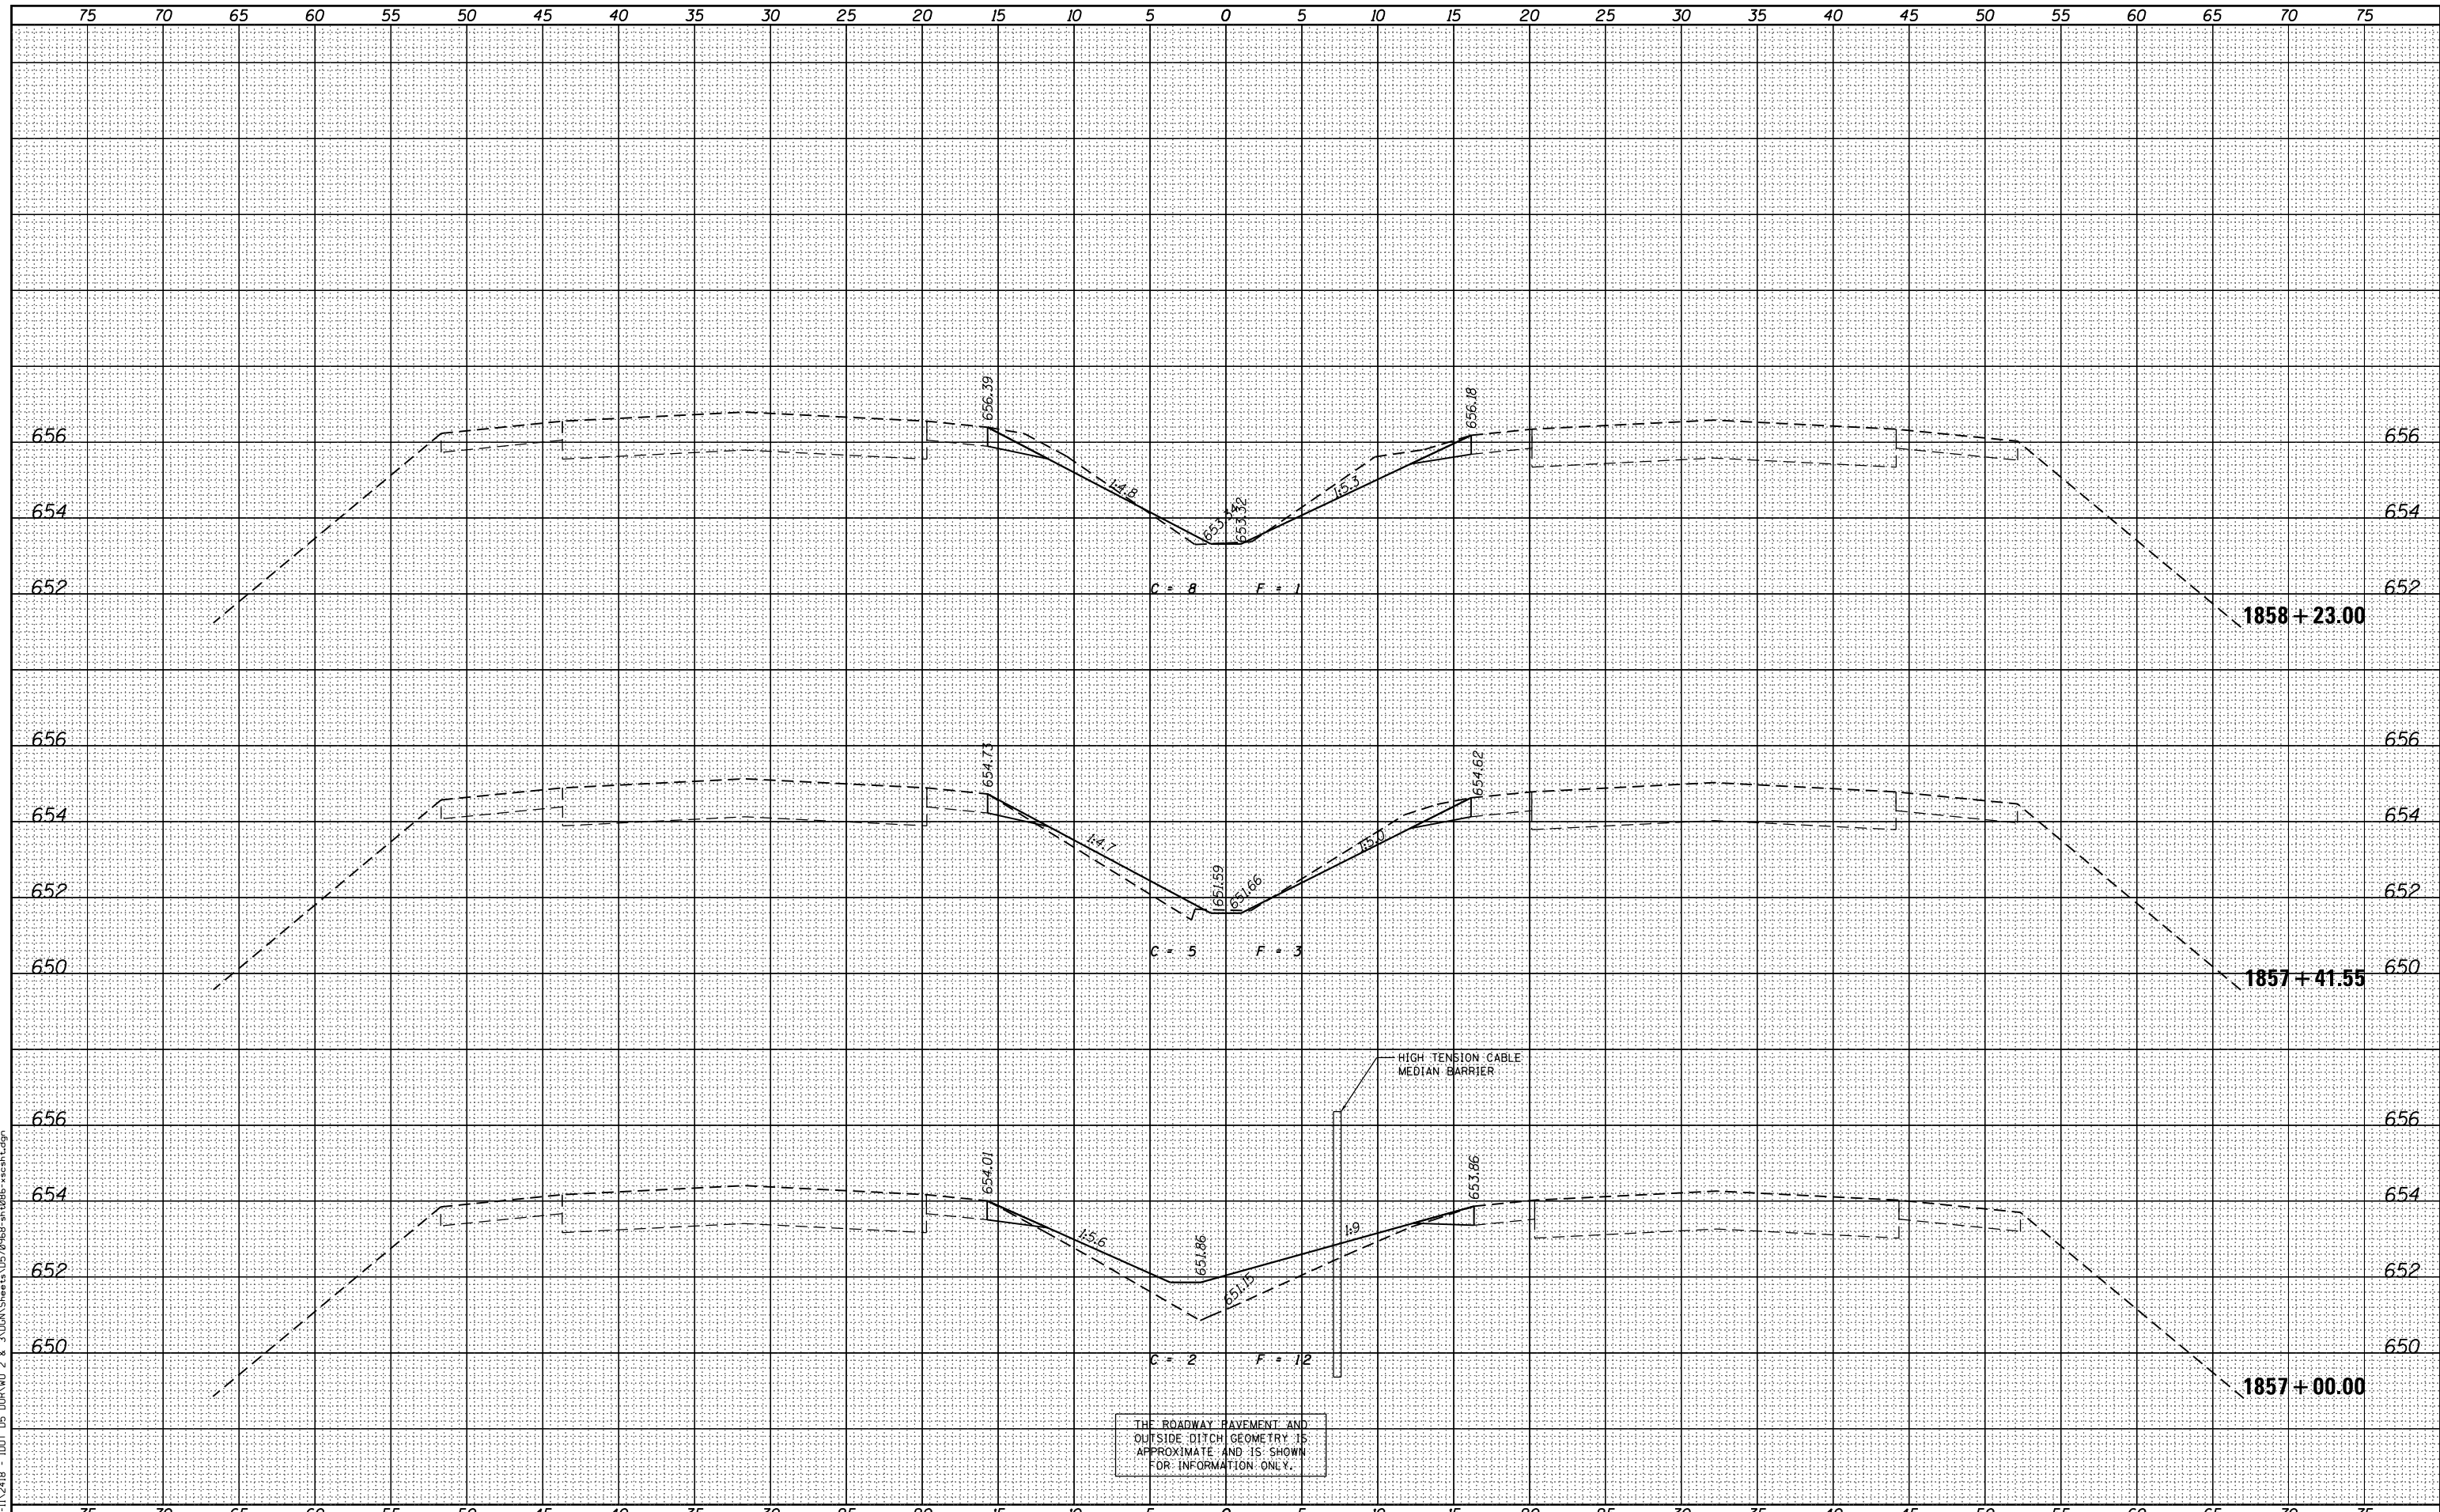

THE ROADWAY PAVEMENT AND
OUTSIDE DITCH GEOMETRY IS
APPROXIMATE AND IS SHOWN
FOR INFORMATION ONLY.

FILE NAME = P:\P-11\2418 - IDOT 05 DUR\W0 2 & 3\0570968-sh-t086-xscsh.t.dgn
P:\P-11\2418 - IDOT 05 DUR\W0 2 & 3\0570968-sh-t086-xscsh.t.dgn

USER NAME = jcrocker	DESIGNED - DR/LC	REVISED -
	DRAWN - LC	REVISED -
PLOT SCALE = 10.0000' / in.	CHECKED - RB/KK	REVISED -
PLOT DATE = 7/31/2012	DATE - 08/02/2012	REVISED -

STATE OF ILLINOIS
DEPARTMENT OF TRANSPORTATION

FAI 74 CROSS SECTIONS
SCALE: 1"=25' (H)
1"=2' (V) SHEET 35 OF 161 SHEETS STA. 1857+00.00 TO STA. 1858+23.00

F.A.I. RTE.	SECTION	COUNTY	TOTAL SHEETS	SHEET NO.
74	MEDIAN CABLE 2012-3	VERMILION	232	106
CONTRACT NO. 70968			ILLINOIS FED. AID PROJECT	