


DATE	
BY	
SURVEYED	
PLOTTED	
TEMPLATE	
AREAS	
CHECKED	
NO.	
FINAL SURVEY NO.	

**INFRASTRUCTURE ENGINEERING CORPORATION**  
 33 West Monroe | Suite 1500 | Chicago, IL 60603  
 P: 312.451.0100 | F: 312.451.0101 | www.infrastructure.com

DATE	
BY	
SURVEYED	
PLOTTED	
TEMPLATE	
AREAS	
CHECKED	
NO.	
ORIGINAL SURVEY NO.	

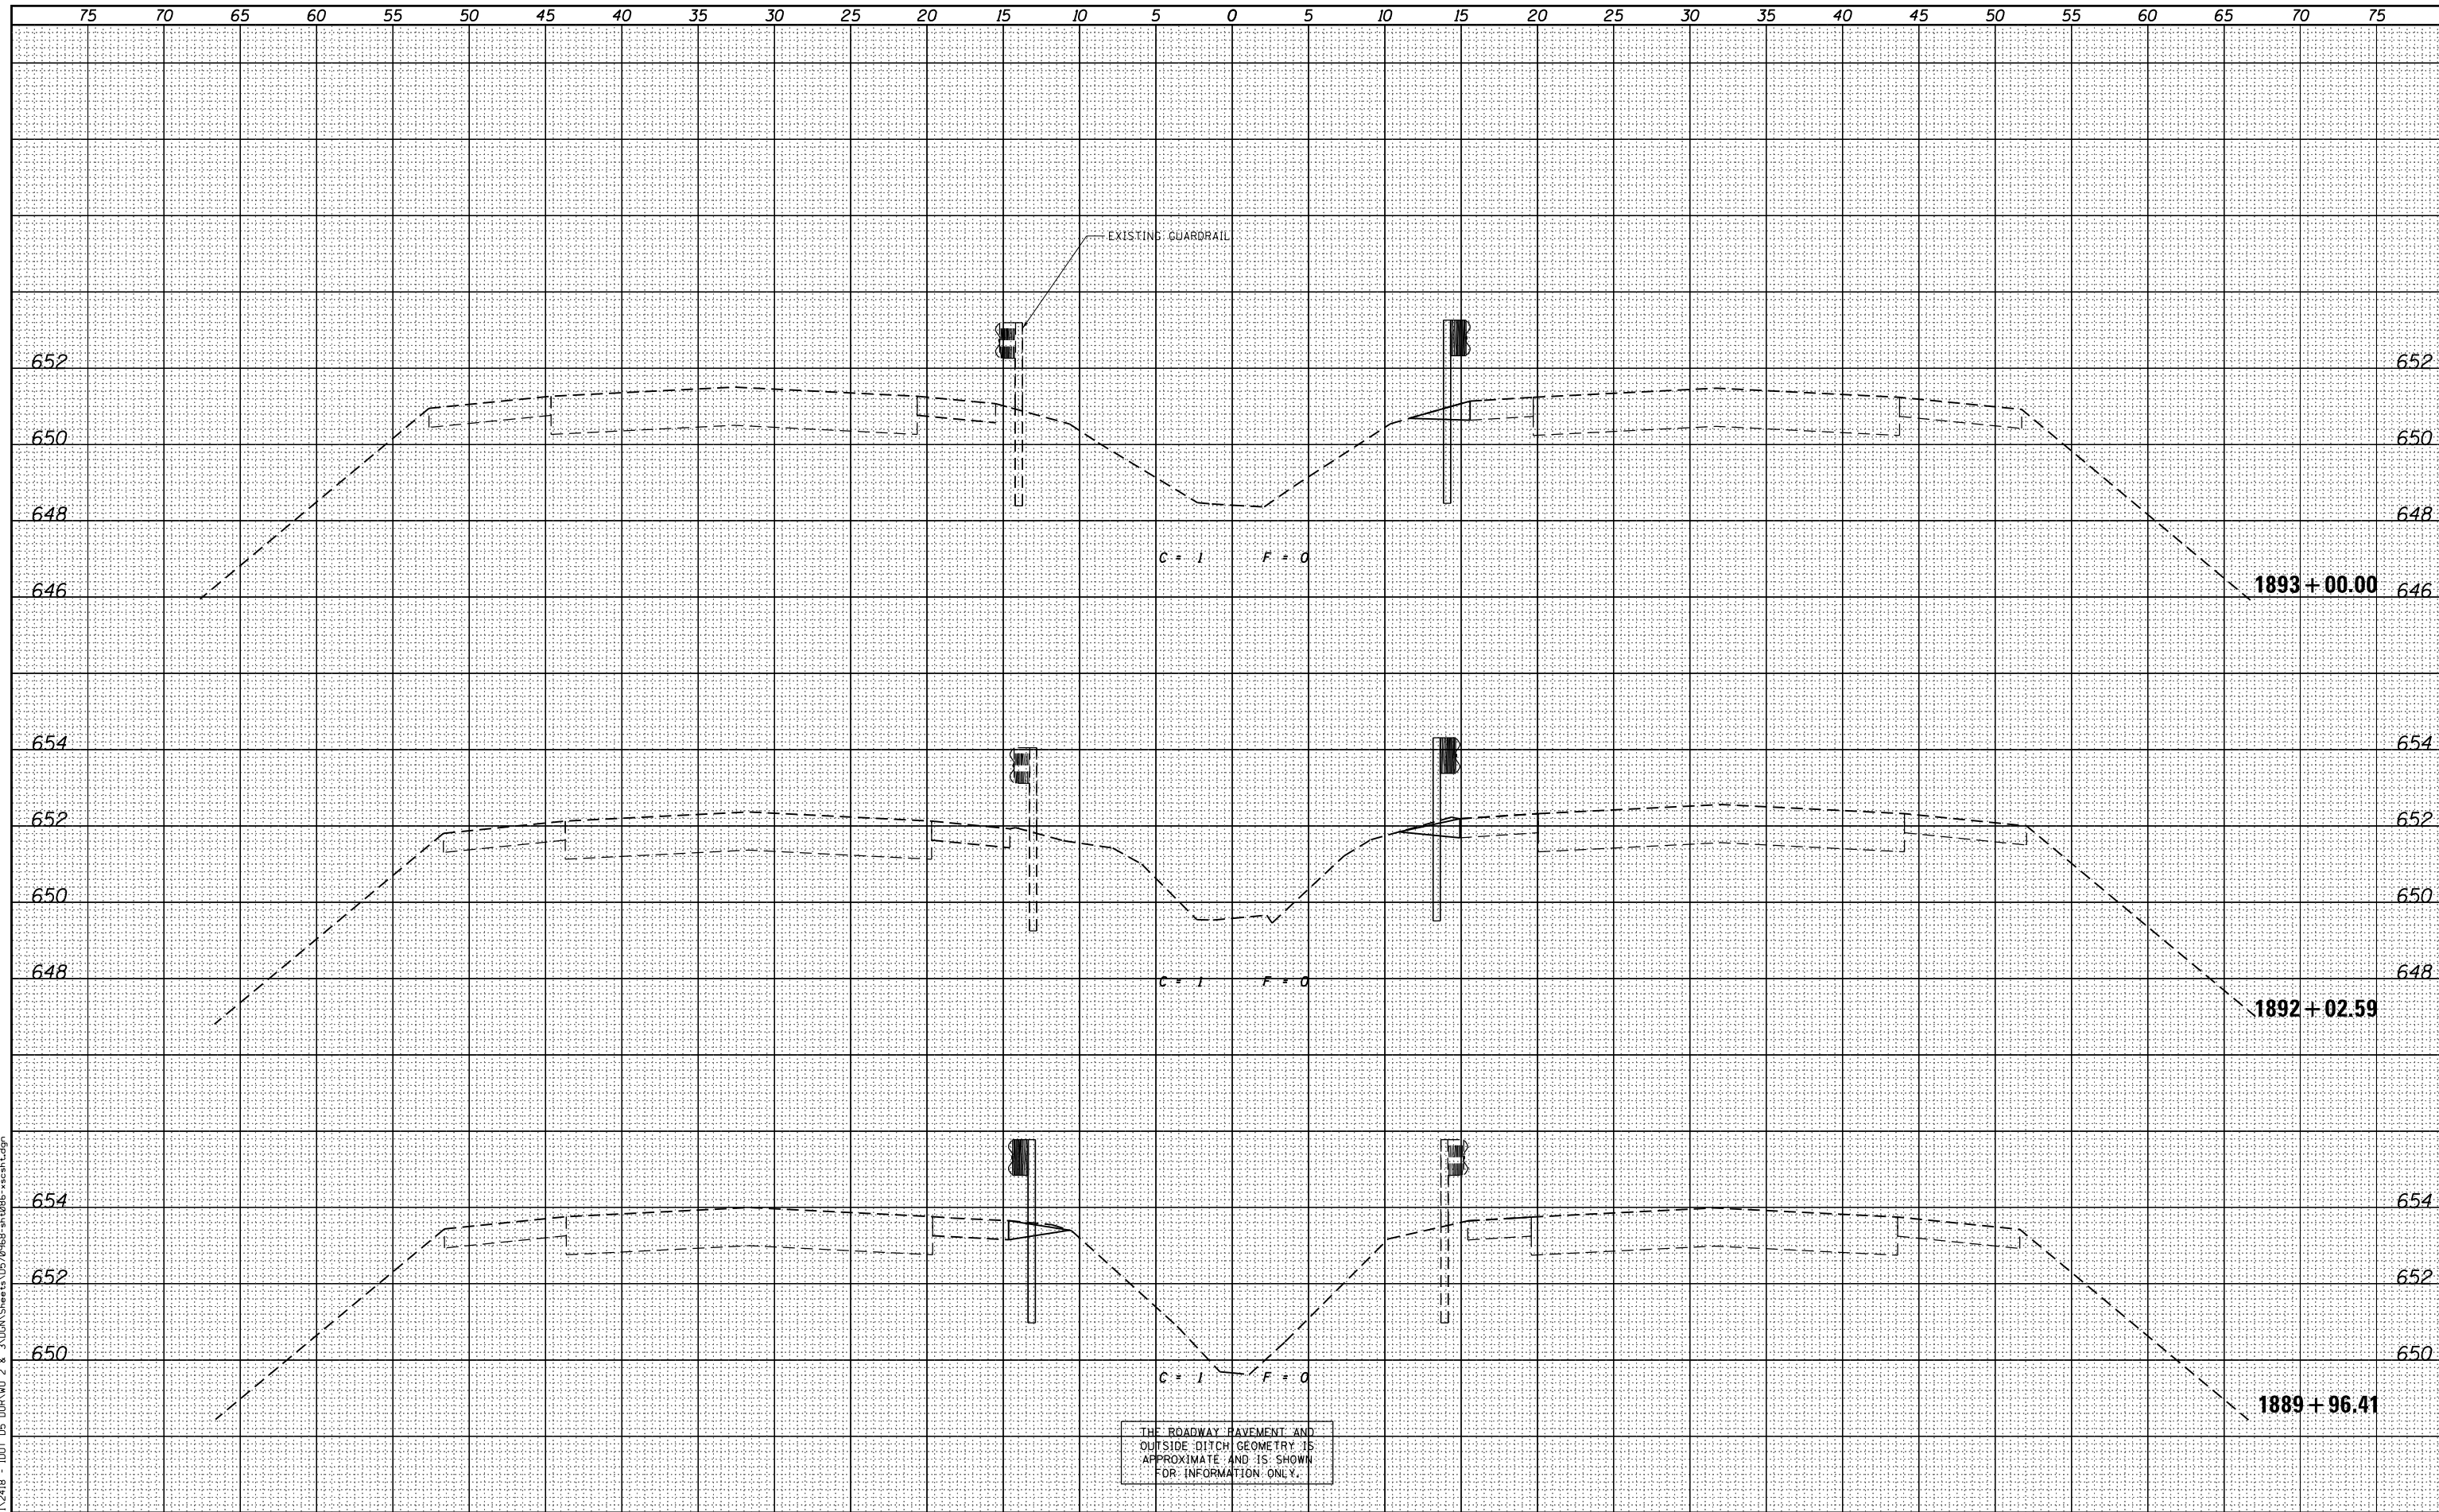

THE ROADWAY PAVEMENT AND  
 OUTSIDE DITCH GEOMETRY IS  
 APPROXIMATE AND IS SHOWN  
 FOR INFORMATION ONLY.

FILE NAME = P:\P-11\2418 - IDOT 05 DUR\W0 2 & 3\VDGN\Sheets\0570968-sh-t086-xssh.t.dgn				USER NAME = jcrocker				DESIGNED - DR/LC				REVISED -				F.A.I. RTE.		SECTION		COUNTY		TOTAL SHEETS		SHEET NO.	
PLOT SCALE = 10.0000' / in.				DRAWN - LC				CHECKED - RB/KK				REVISIED -				74		MEDIAN CABLE 2012-3		VERMILION		232		116	
PLOT DATE = 7/31/2012				DATE - 08/02/2012				REVISIED -				SCALE: 1"=25' (H) 1"=2' (V)		SHEET 45		OF 161 SHEETS		STA. 1889+96.41		TO STA. 1893+00.00		CONTRACT NO. 70968	
STATE OF ILLINOIS DEPARTMENT OF TRANSPORTATION																								FAI 74 CROSS SECTIONS																								ILLINOIS FED. AID PROJECT																							