


BY	DATE
FINAL SURVEY	SURVEYED
NOTE BOOK	PLOTTED
NO.	TEMPLATE
	AREAS CHECKED

INFRASTRUCTURE
ENGINEERING
33 West Monroe | Suite 1500 | Chicago, IL 60603
 312.467.8800 | 312.467.8801 | www.infrastruct.com

BY	DATE
ORIGINAL SURVEY	SURVEYED
NOTE BOOK	PLOTTED
NO.	TEMPLATE
	AREAS CHECKED

FILE NAME = P:\P-11\2418 - IDOT 05 DUR\W0 2 & 3\VDGN\Sheets\0570968-sh\086-xscsh.dgn

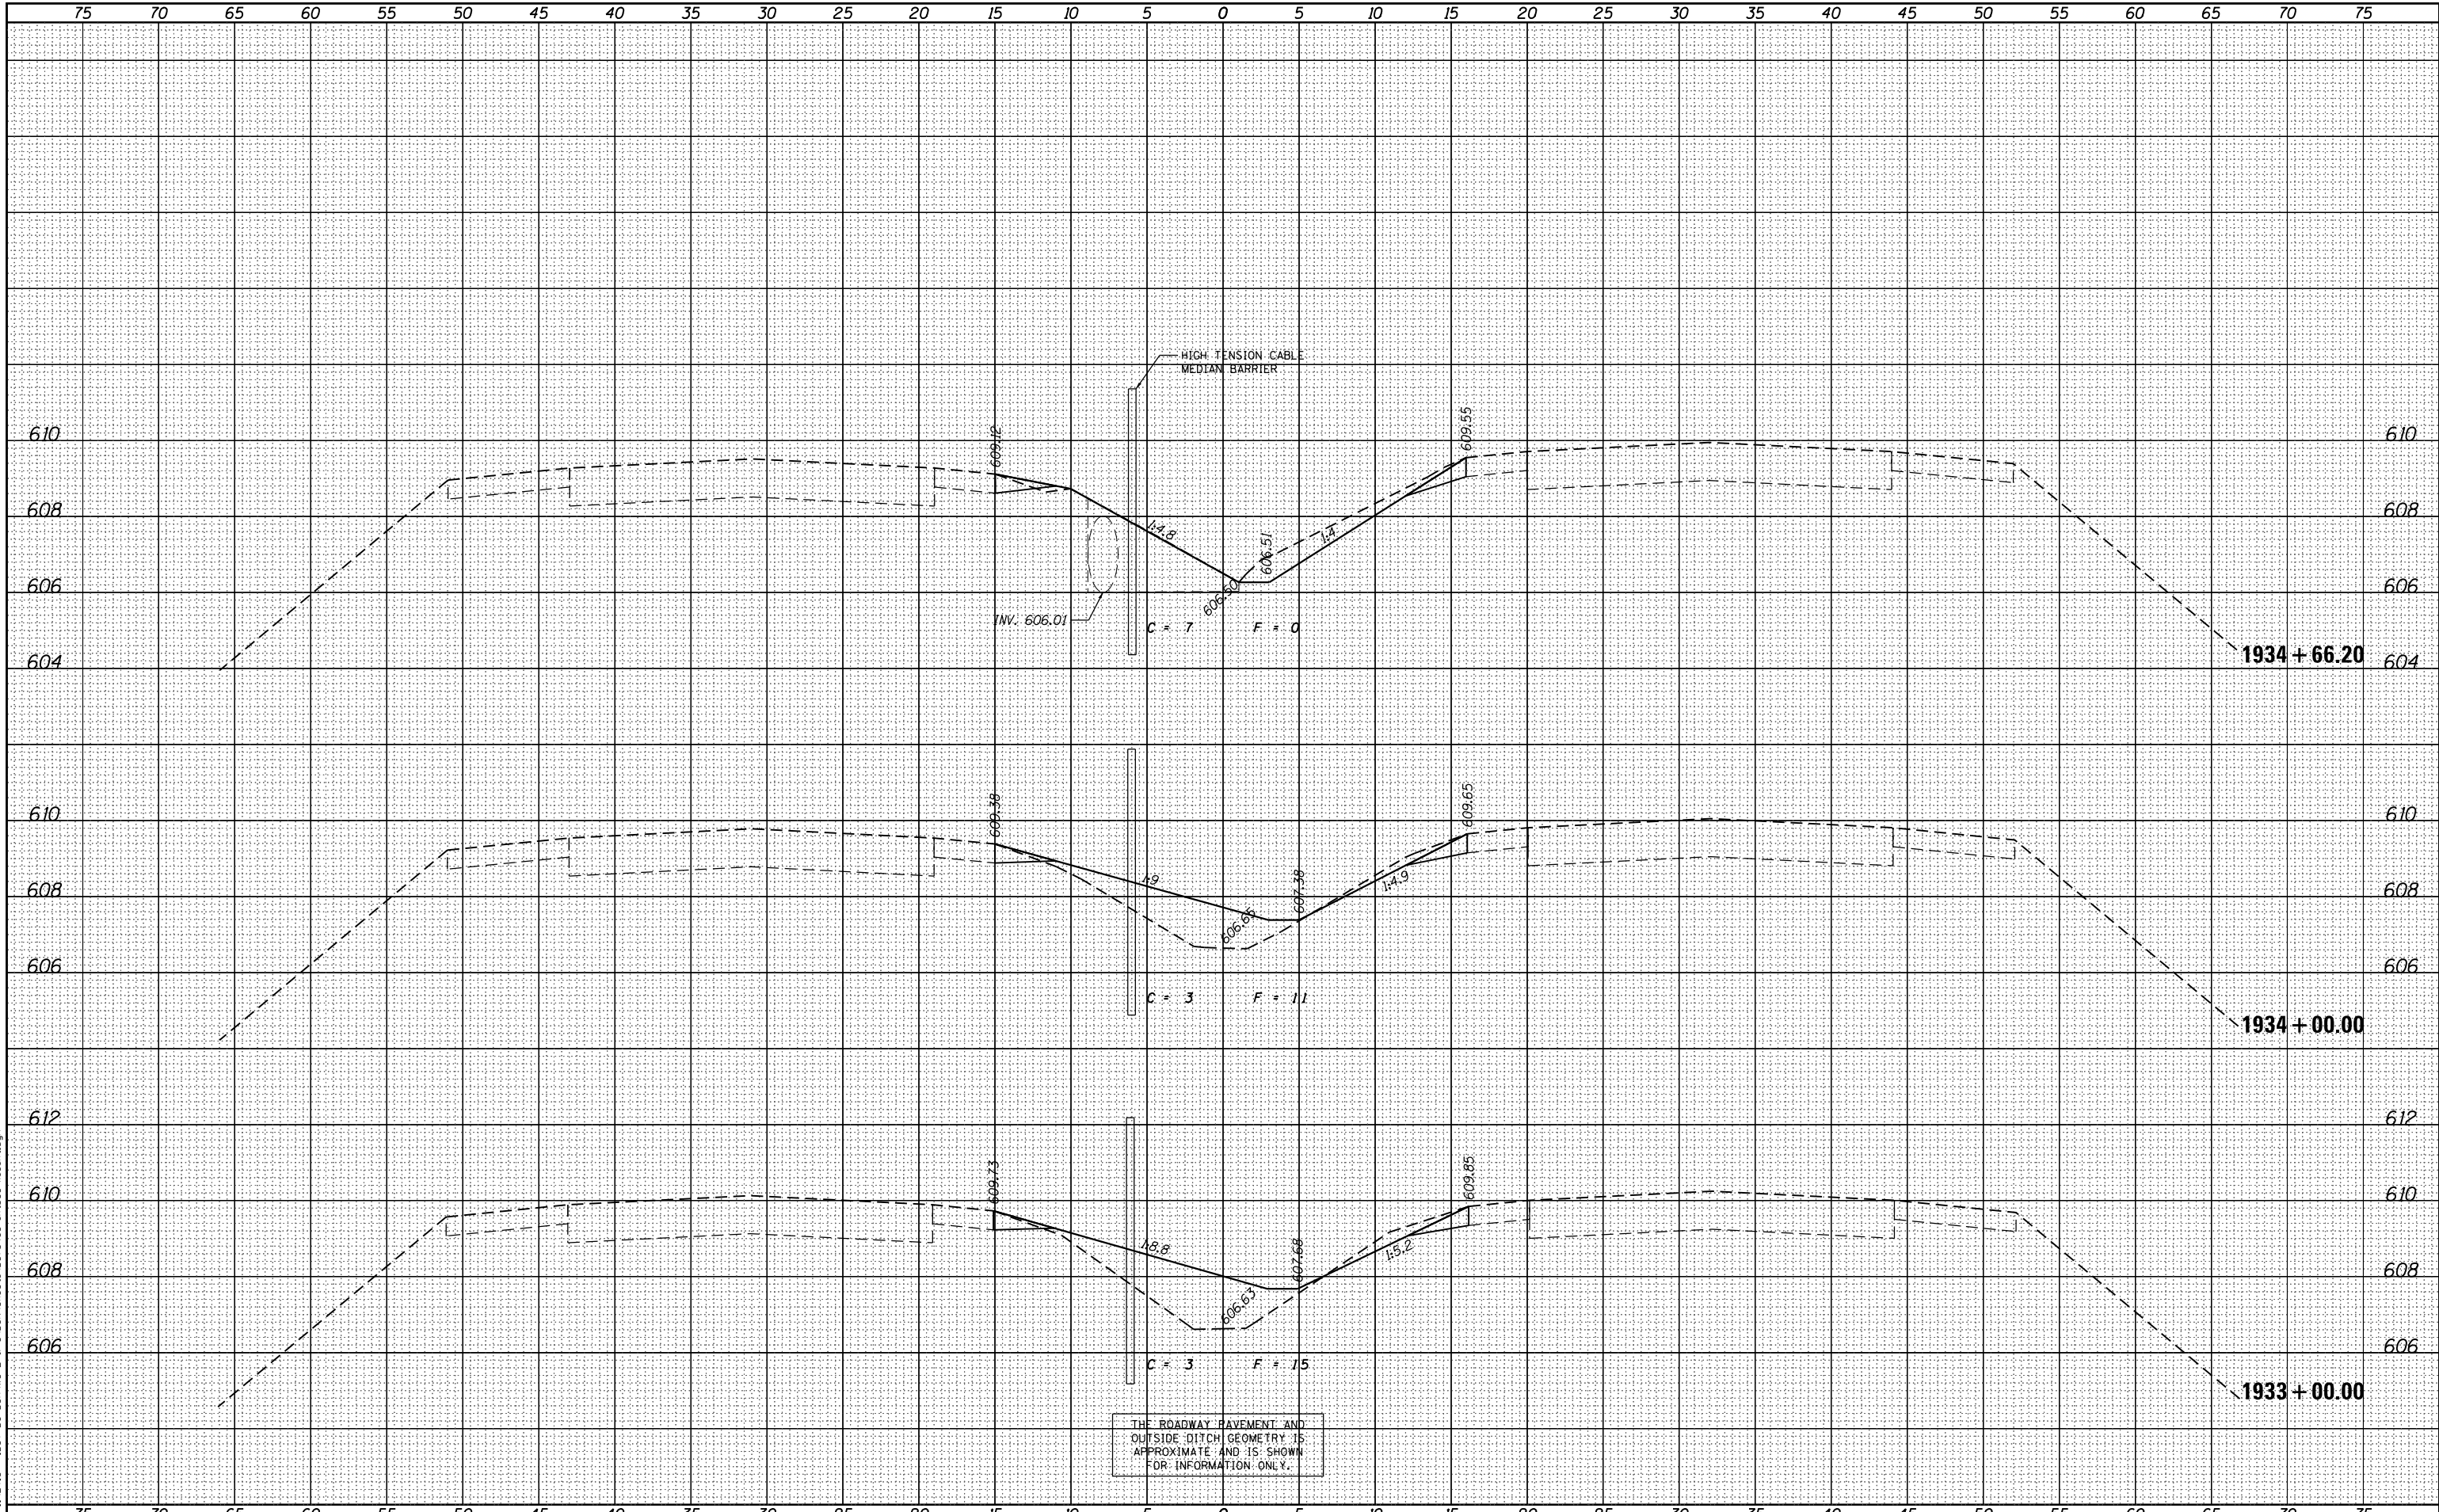

FILE NAME =	USER NAME = jcrocker	DESIGNED - DR/LC	REVISED -
P:\P-11\2418 - IDOT 05 DUR\W0 2 & 3\VDGN\Sheets\0570968-sh\086-xscsh.dgn		DRAWN - LC	REVISED -
PLOT SCALE = 10.0000' / in.		CHECKED - RB/KK	REVISED -
PLOT DATE = 7/31/2012		DATE - 08/02/2012	REVISED -

STATE OF ILLINOIS DEPARTMENT OF TRANSPORTATION		FAI 74 CROSS SECTIONS	
F.A.I. RTE.	SECTION	COUNTY	TOTAL SHEETS
74	MEDIAN CABLE 2012-3	VERMILION	232
			SHEET NO. 130
CONTRACT NO. 70968			

SCALE: 1"=25' (H) 1"=2' (V)	SHEET 59 OF 161 SHEETS	STA. 1933+00.00 TO STA. 1934+66.20
--------------------------------	------------------------	------------------------------------

ILLINOIS FED. AID PROJECT
