


DATE	
BY	
FINAL SURVEY	SURVEYED
NOTE BOOK	PLOTTED
NO.	TEMPLATE
	AREAS CHECKED
	AREAS CHECKED

INFRASTRUCTURE  
ENGINEERING CORPORATION  
33 West Monroe | Suite 1500 | Chicago, IL 60603  
P: 312.450.0100 | F: 312.450.0101 | www.infrastructure.com

DATE	
BY	
ORIGINAL SURVEY	SURVEYED
NOTE BOOK	PLOTTED
NO.	TEMPLATE
	AREAS CHECKED
	AREAS CHECKED

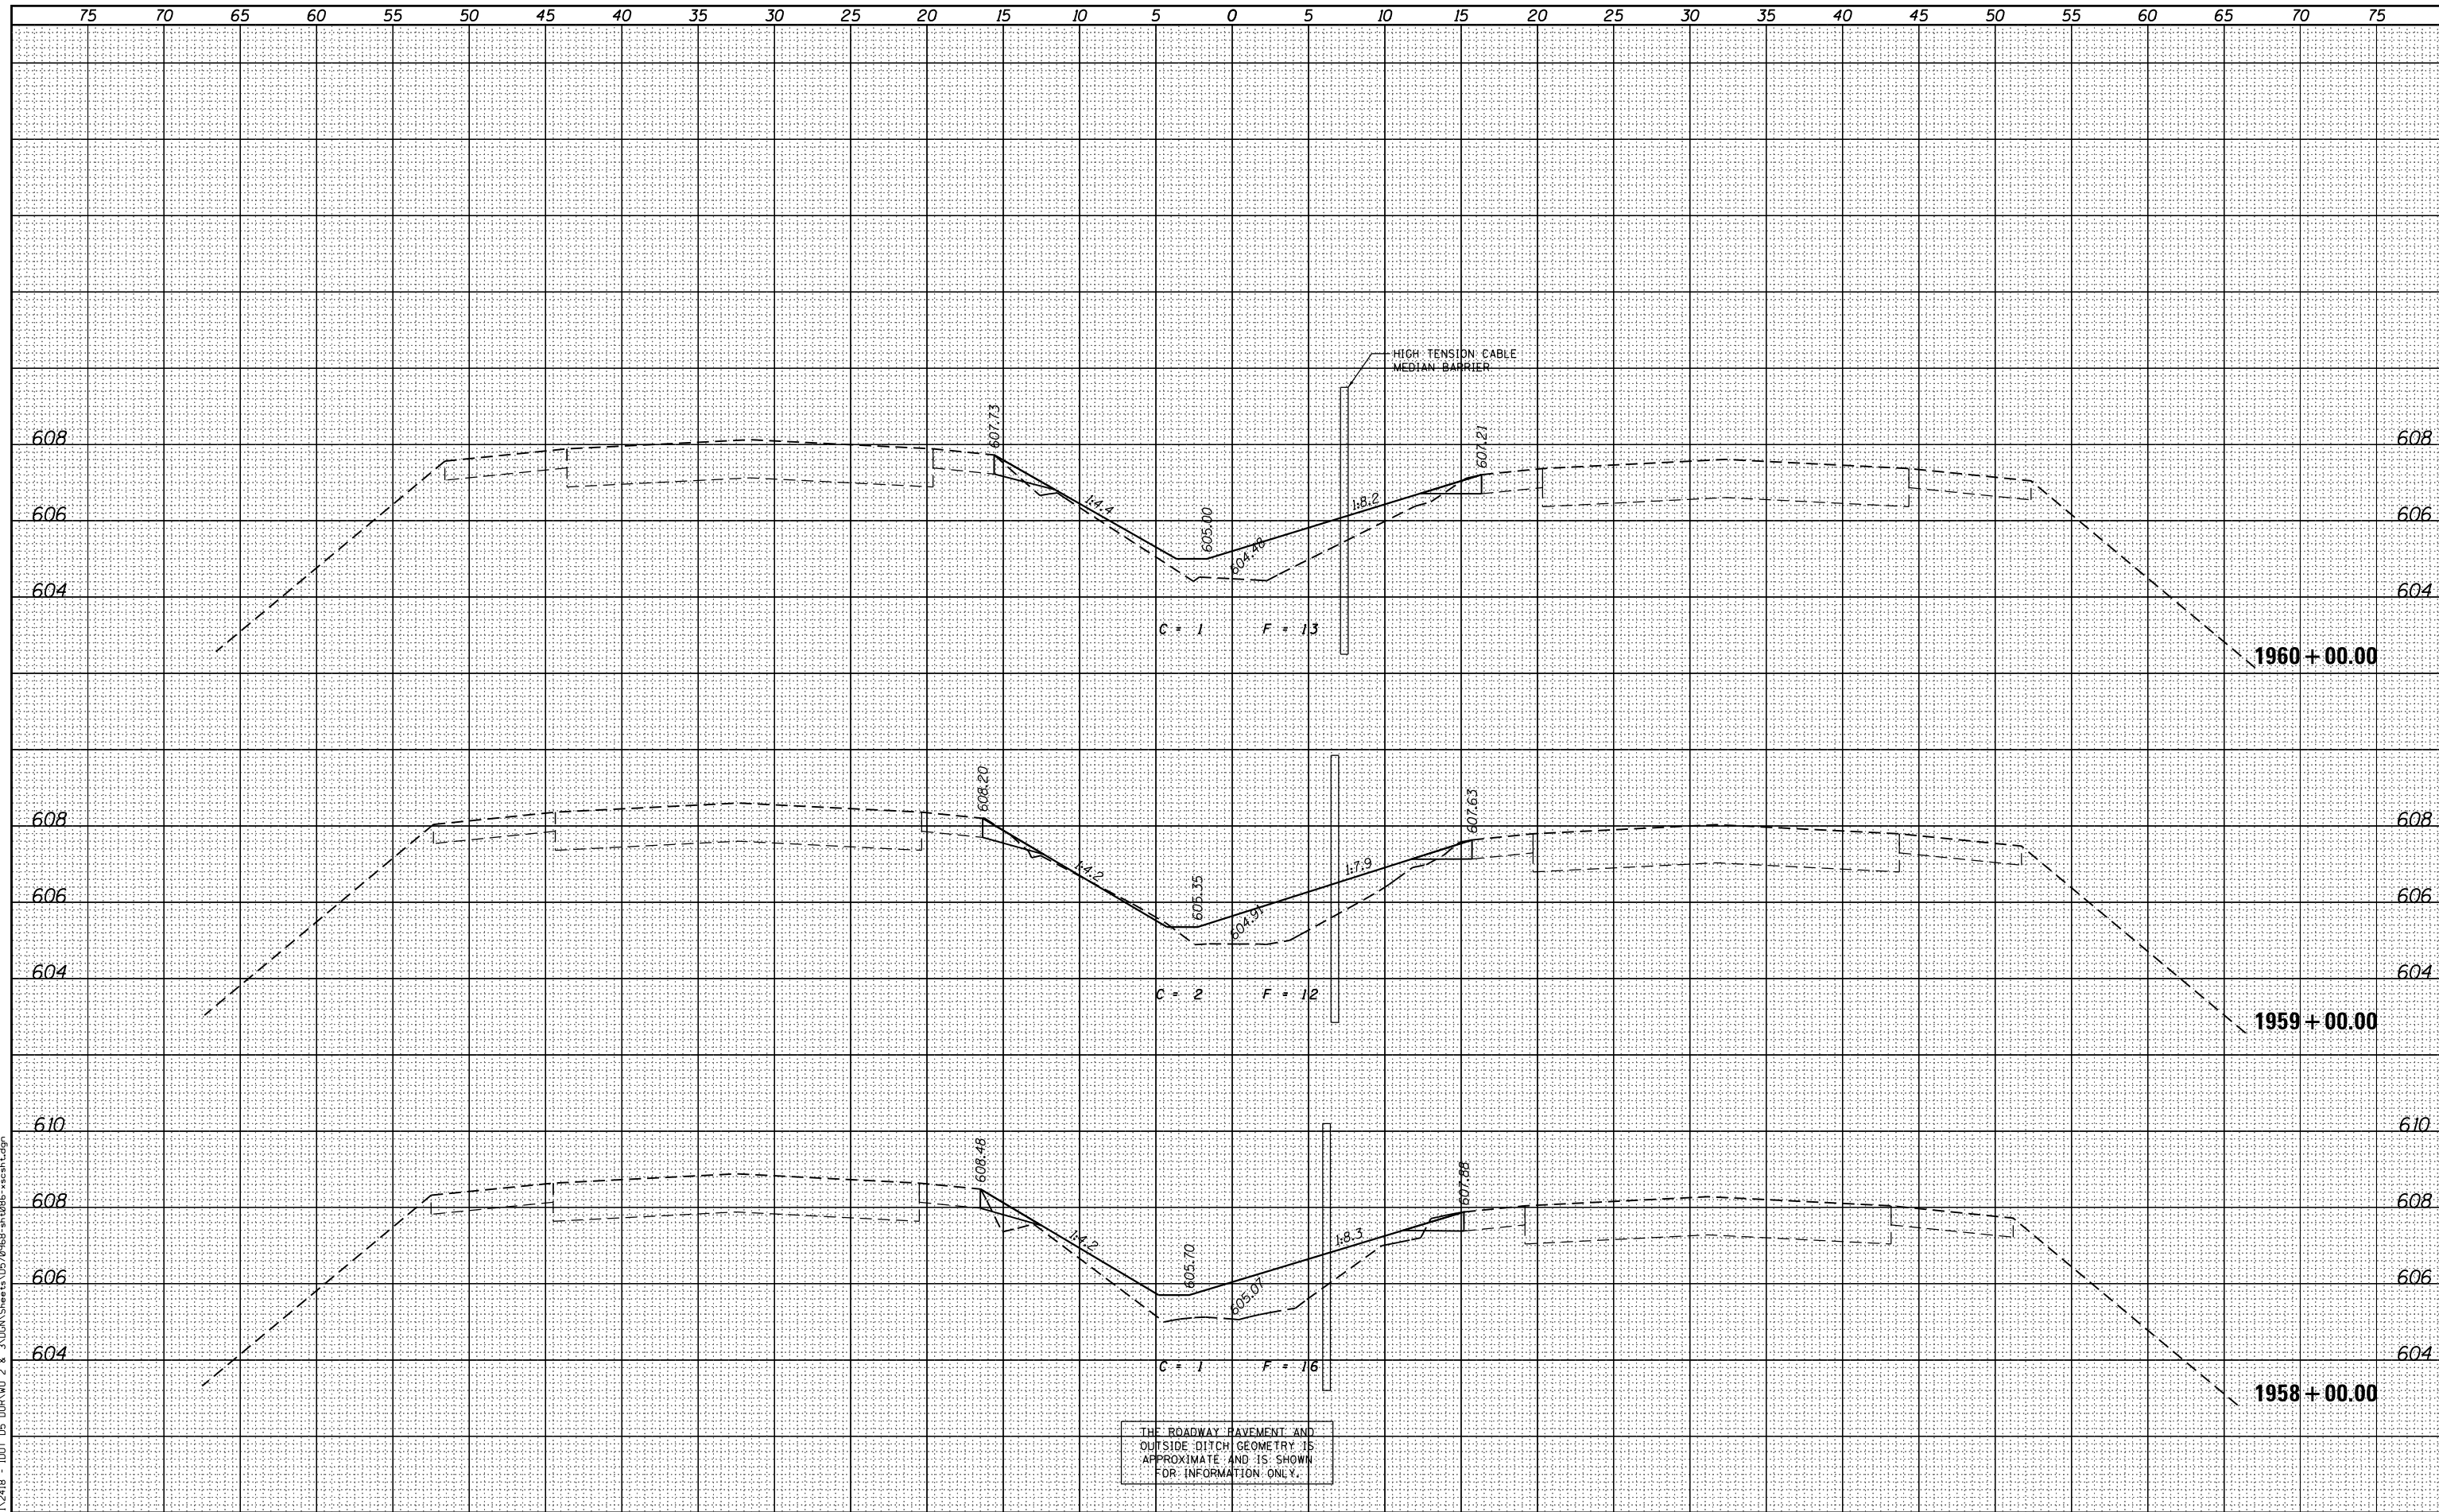

THE ROADWAY PAVEMENT AND  
OUTSIDE DITCH GEOMETRY IS  
APPROXIMATE AND IS SHOWN  
FOR INFORMATION ONLY.

FILE NAME = P:\P-11\2418 - IDOT 05 DUR\W0 2 & 3\VDGN\Sheets\0570968-sh-t086-xscsh.tdgn  
PLOT SCALE = 10.0000' / in.  
PLOT DATE = 7/31/2012

USER NAME = jcrocker	DESIGNED - DR/LC	REVISED -
	DRAWN - LC	REVISED -
	CHECKED - RB/KK	REVISED -
	DATE - 08/02/2012	REVISED -

STATE OF ILLINOIS  
DEPARTMENT OF TRANSPORTATION

FAI 74 CROSS SECTIONS

SCALE: 1"=25' (H)  
1"=2' (V) SHEET 68 OF 161 SHEETS STA. 1958+00.00 TO STA. 1960+00.00

F.A.I. RTE.	SECTION	COUNTY	TOTAL SHEETS	SHEET NO.
74	MEDIAN CABLE 2012-3	VERMILION	232	139
			CONTRACT NO. 70968	
ILLINOIS FED. AID PROJECT				