


DATE	
BY	
FINAL SURVEY	
SURVEYED	
PLOTTED	
TEMPLATE	
NOTE BOOK	
AREAS CHECKED	
NO.	

DATE	
BY	
ORIGINAL SURVEY	
SURVEYED	
PLOTTED	
TEMPLATE	
NOTE BOOK	
AREAS CHECKED	
NO.	

FILE NAME = J:\Transportation\2011\1519 DDT P1B 15B-024-130 Sheet Drawings\0570966-SHT-XSECT.dgn

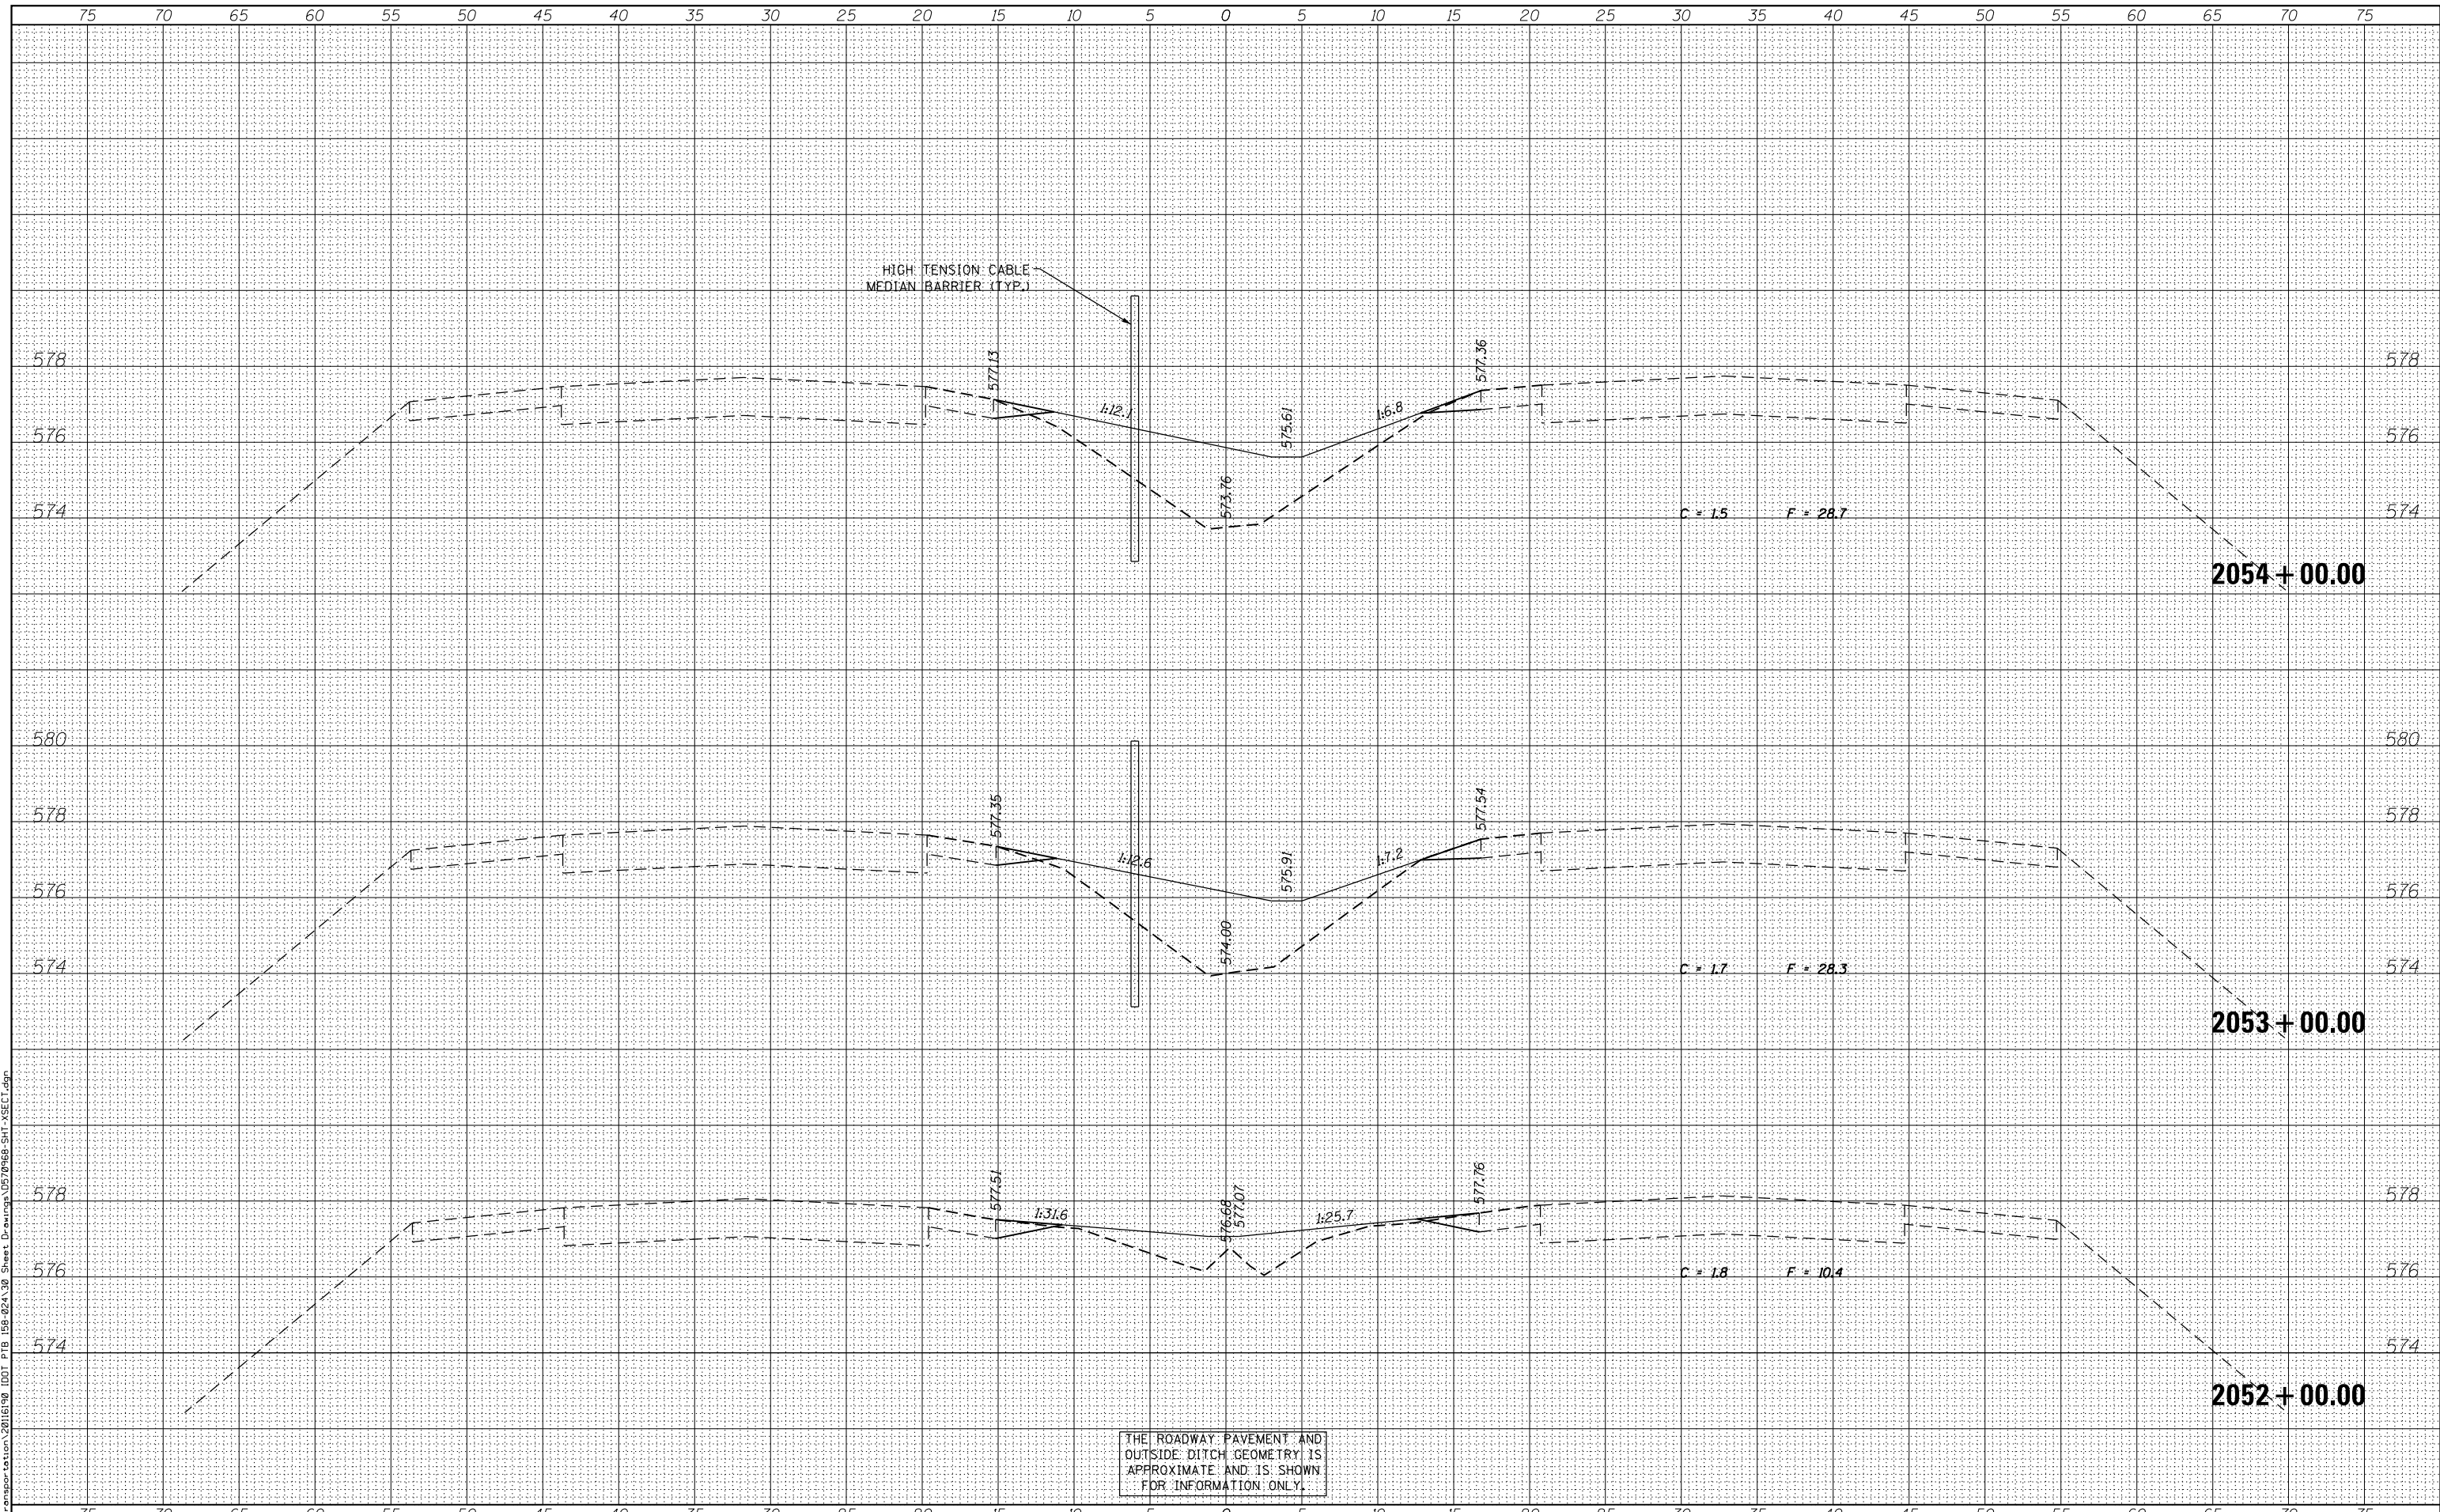

THE ROADWAY PAVEMENT AND OUTSIDE DITCH GEOMETRY IS APPROXIMATE AND IS SHOWN FOR INFORMATION ONLY.



USER NAME = Mfeitz
 DESIGNED - JWC
 DRAWN - JWC
 CHECKED - JDS/MJF
 DATE - 8-03-2012

REVISIONS
 REVISION NO. DESCRIPTION
 1
 2
 3

STATE OF ILLINOIS
 DEPARTMENT OF TRANSPORTATION

CROSS SECTIONS
 F.A.I. 74

SCALE: 1"=25' (H)
 1"=2' (V) SHEET 88 OF 161 SHEETS STA. 2052+00.00 TO STA. 2054+00.00

F.A.I. RTE.	SECTION	COUNTY	TOTAL SHEETS	SHEET NO.
74	MEDIAN CABLE 2012-3	VERMILION	232	159
			CONTRACT NO. 70968	

ILLINOIS FED. AID PROJECT