


DATE	
BY	
SURVEYED	
PLOTTED	
TEMPLATE	
AREAS CHECKED	
FINAL SURVEY	
NOTE BOOK	
NO.	

DATE	
BY	
SURVEYED	
PLOTTED	
TEMPLATE	
AREAS CHECKED	
ORIGINAL SURVEY	
NOTE BOOK	
NO.	

FILE NAME = J:\Transportation\2011\1519 DOT PB 158-024-130 Sheet Drawings\0570966-SHT-XSECT.dgn

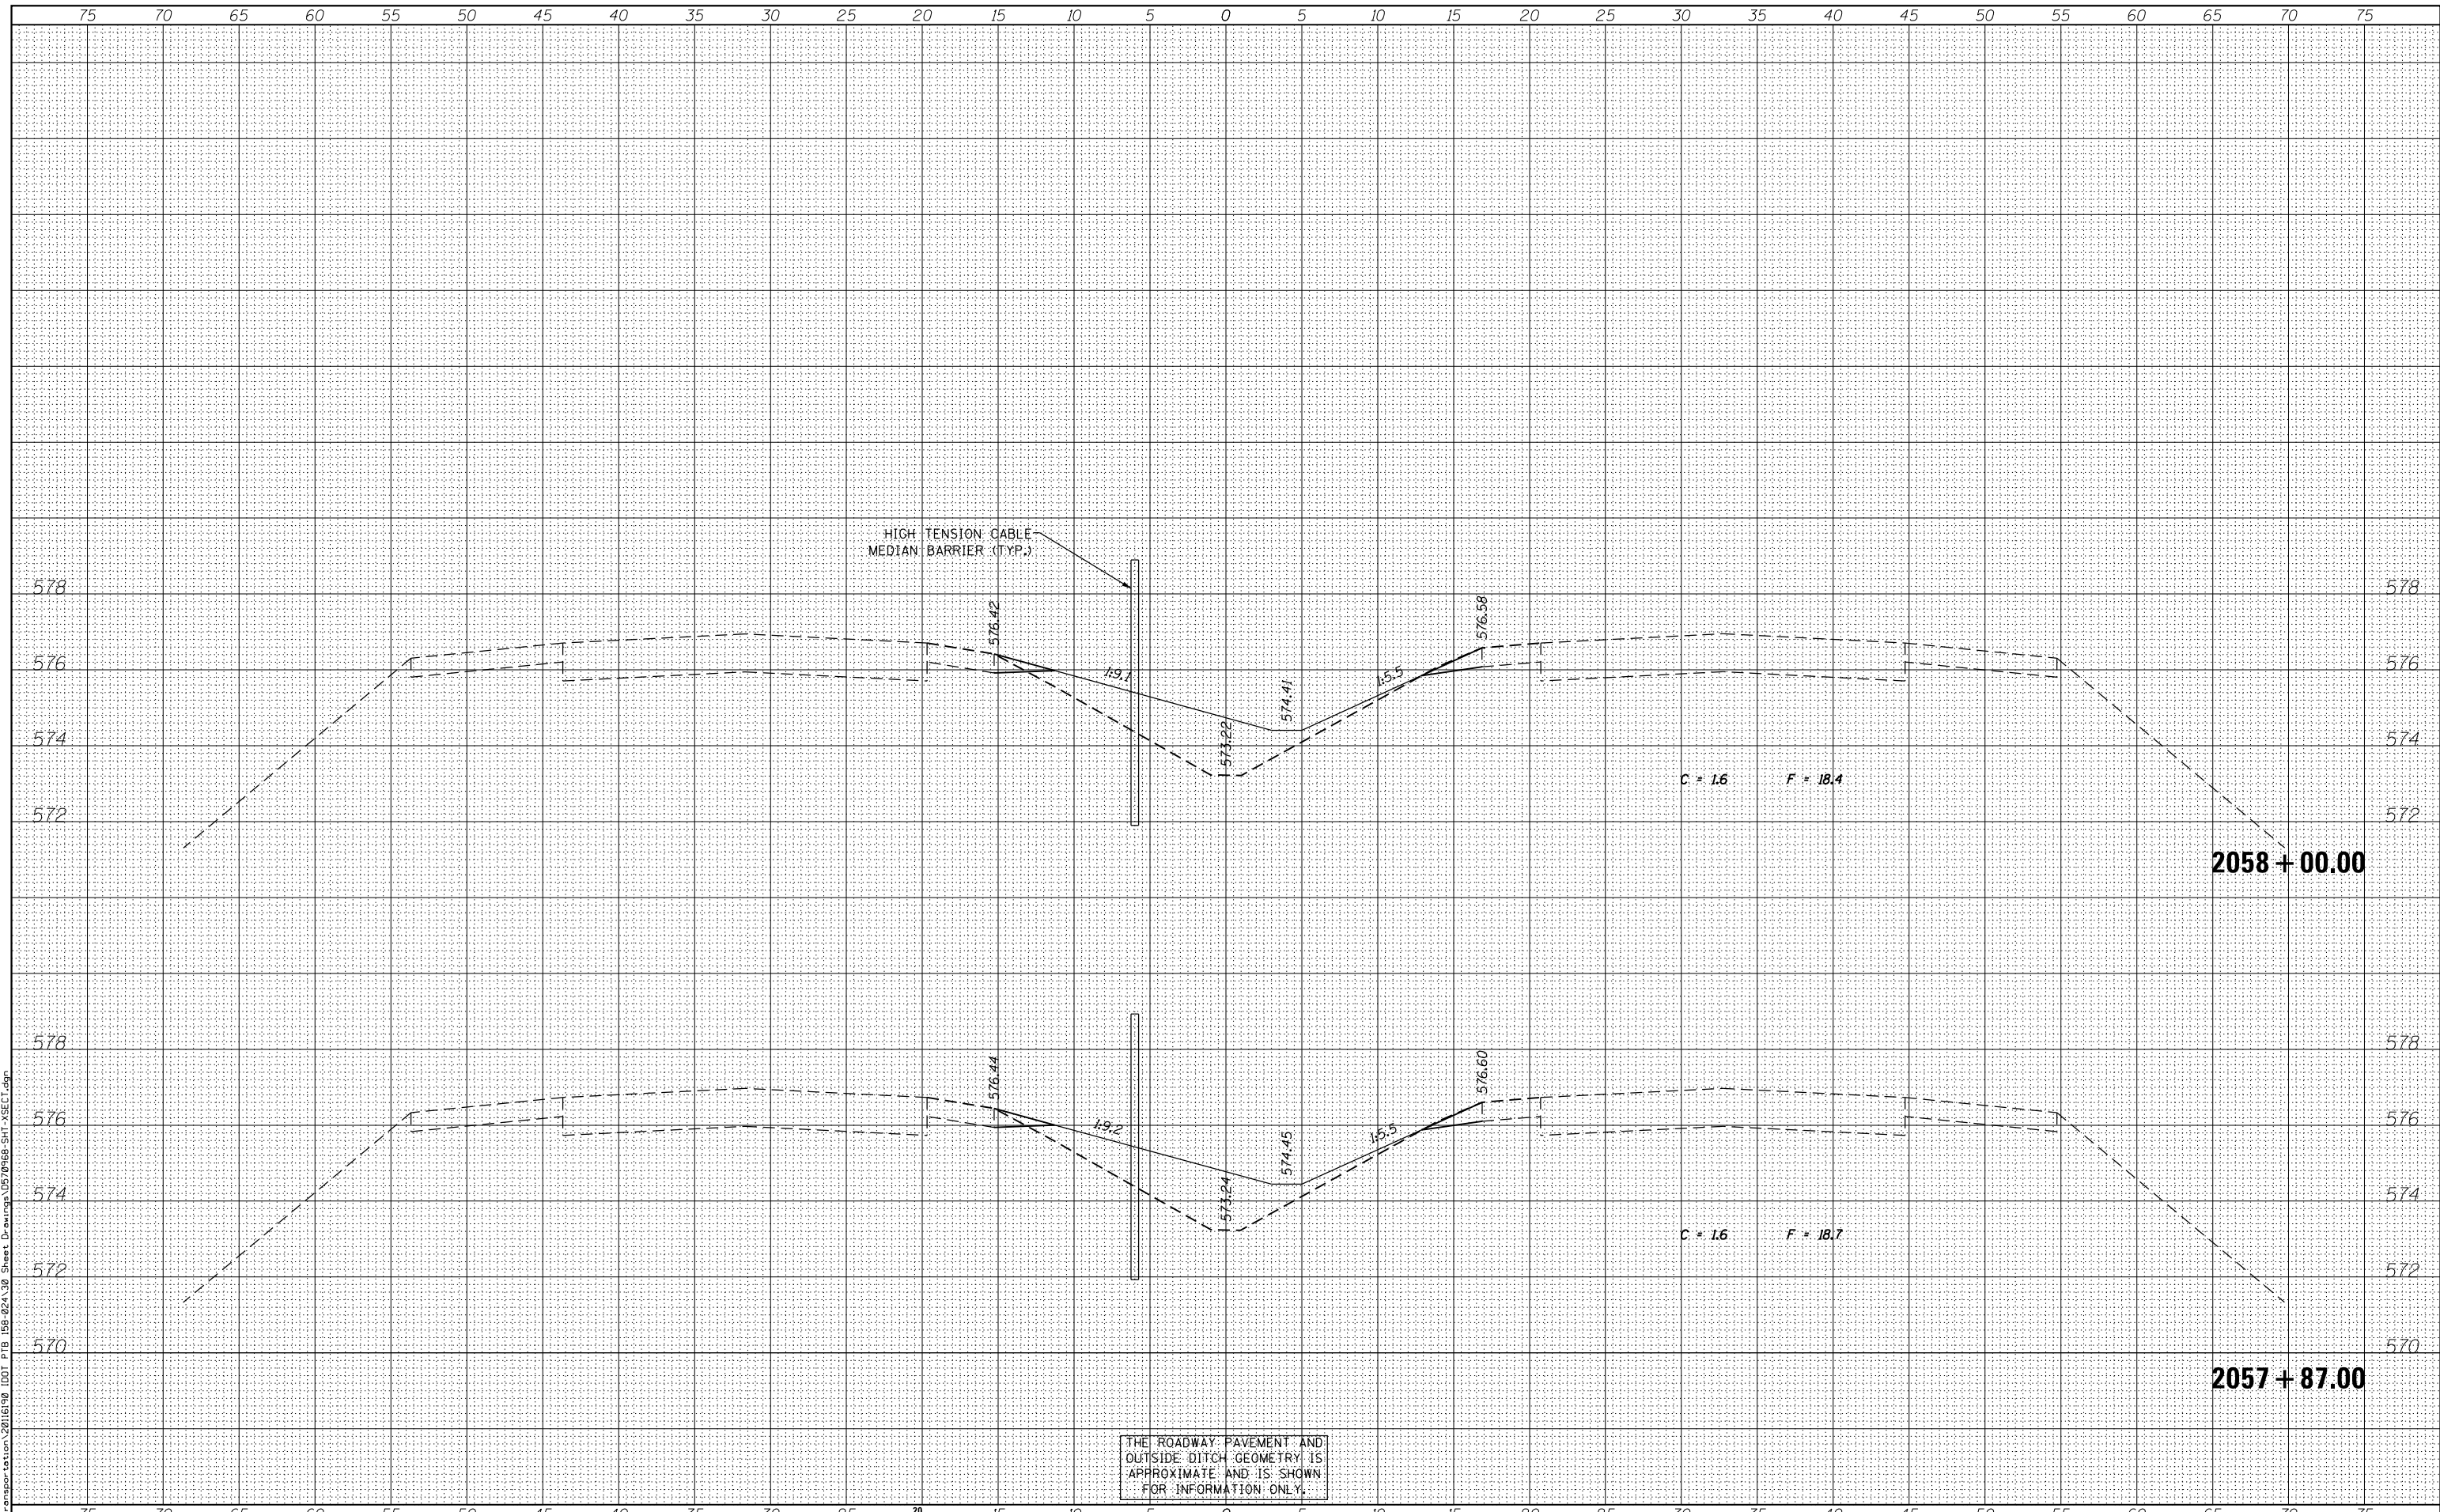

THE ROADWAY PAVEMENT AND OUTSIDE DITCH GEOMETRY IS APPROXIMATE AND IS SHOWN FOR INFORMATION ONLY.



USER NAME = Mfe1tz	DESIGNED - JWC	REvised -
	DRAWN - JWC	REvised -
PLOT SCALE = 10.0000' / in.	CHECKED - JDS/MJF	REvised -
PLOT DATE = 7/31/2012	DATE - 8-03-2012	REvised -

STATE OF ILLINOIS
DEPARTMENT OF TRANSPORTATION

CROSS SECTIONS
F.A.I. 74

SCALE: 1"=25' (H)
1"=2' (V) SHEET 90 OF 161 SHEETS STA. 2057+87.00 TO STA. 2058+00.00

F.A.I. RTE.	SECTION	COUNTY	TOTAL SHEETS	SHEET NO.
74	MEDIAN CABLE 2012-3	VERMILION	232	161
			CONTRACT NO. 70968	

ILLINOIS FED. AID PROJECT