


DATE	
BY	
SURVEYED	
PLOTTED	
TEMPLATE	
AREAS	
CHECKED	
FINAL SURVEY NO.	

DATE	
BY	
SURVEYED	
PLOTTED	
TEMPLATE	
AREAS	
CHECKED	
ORIGINAL SURVEY NO.	

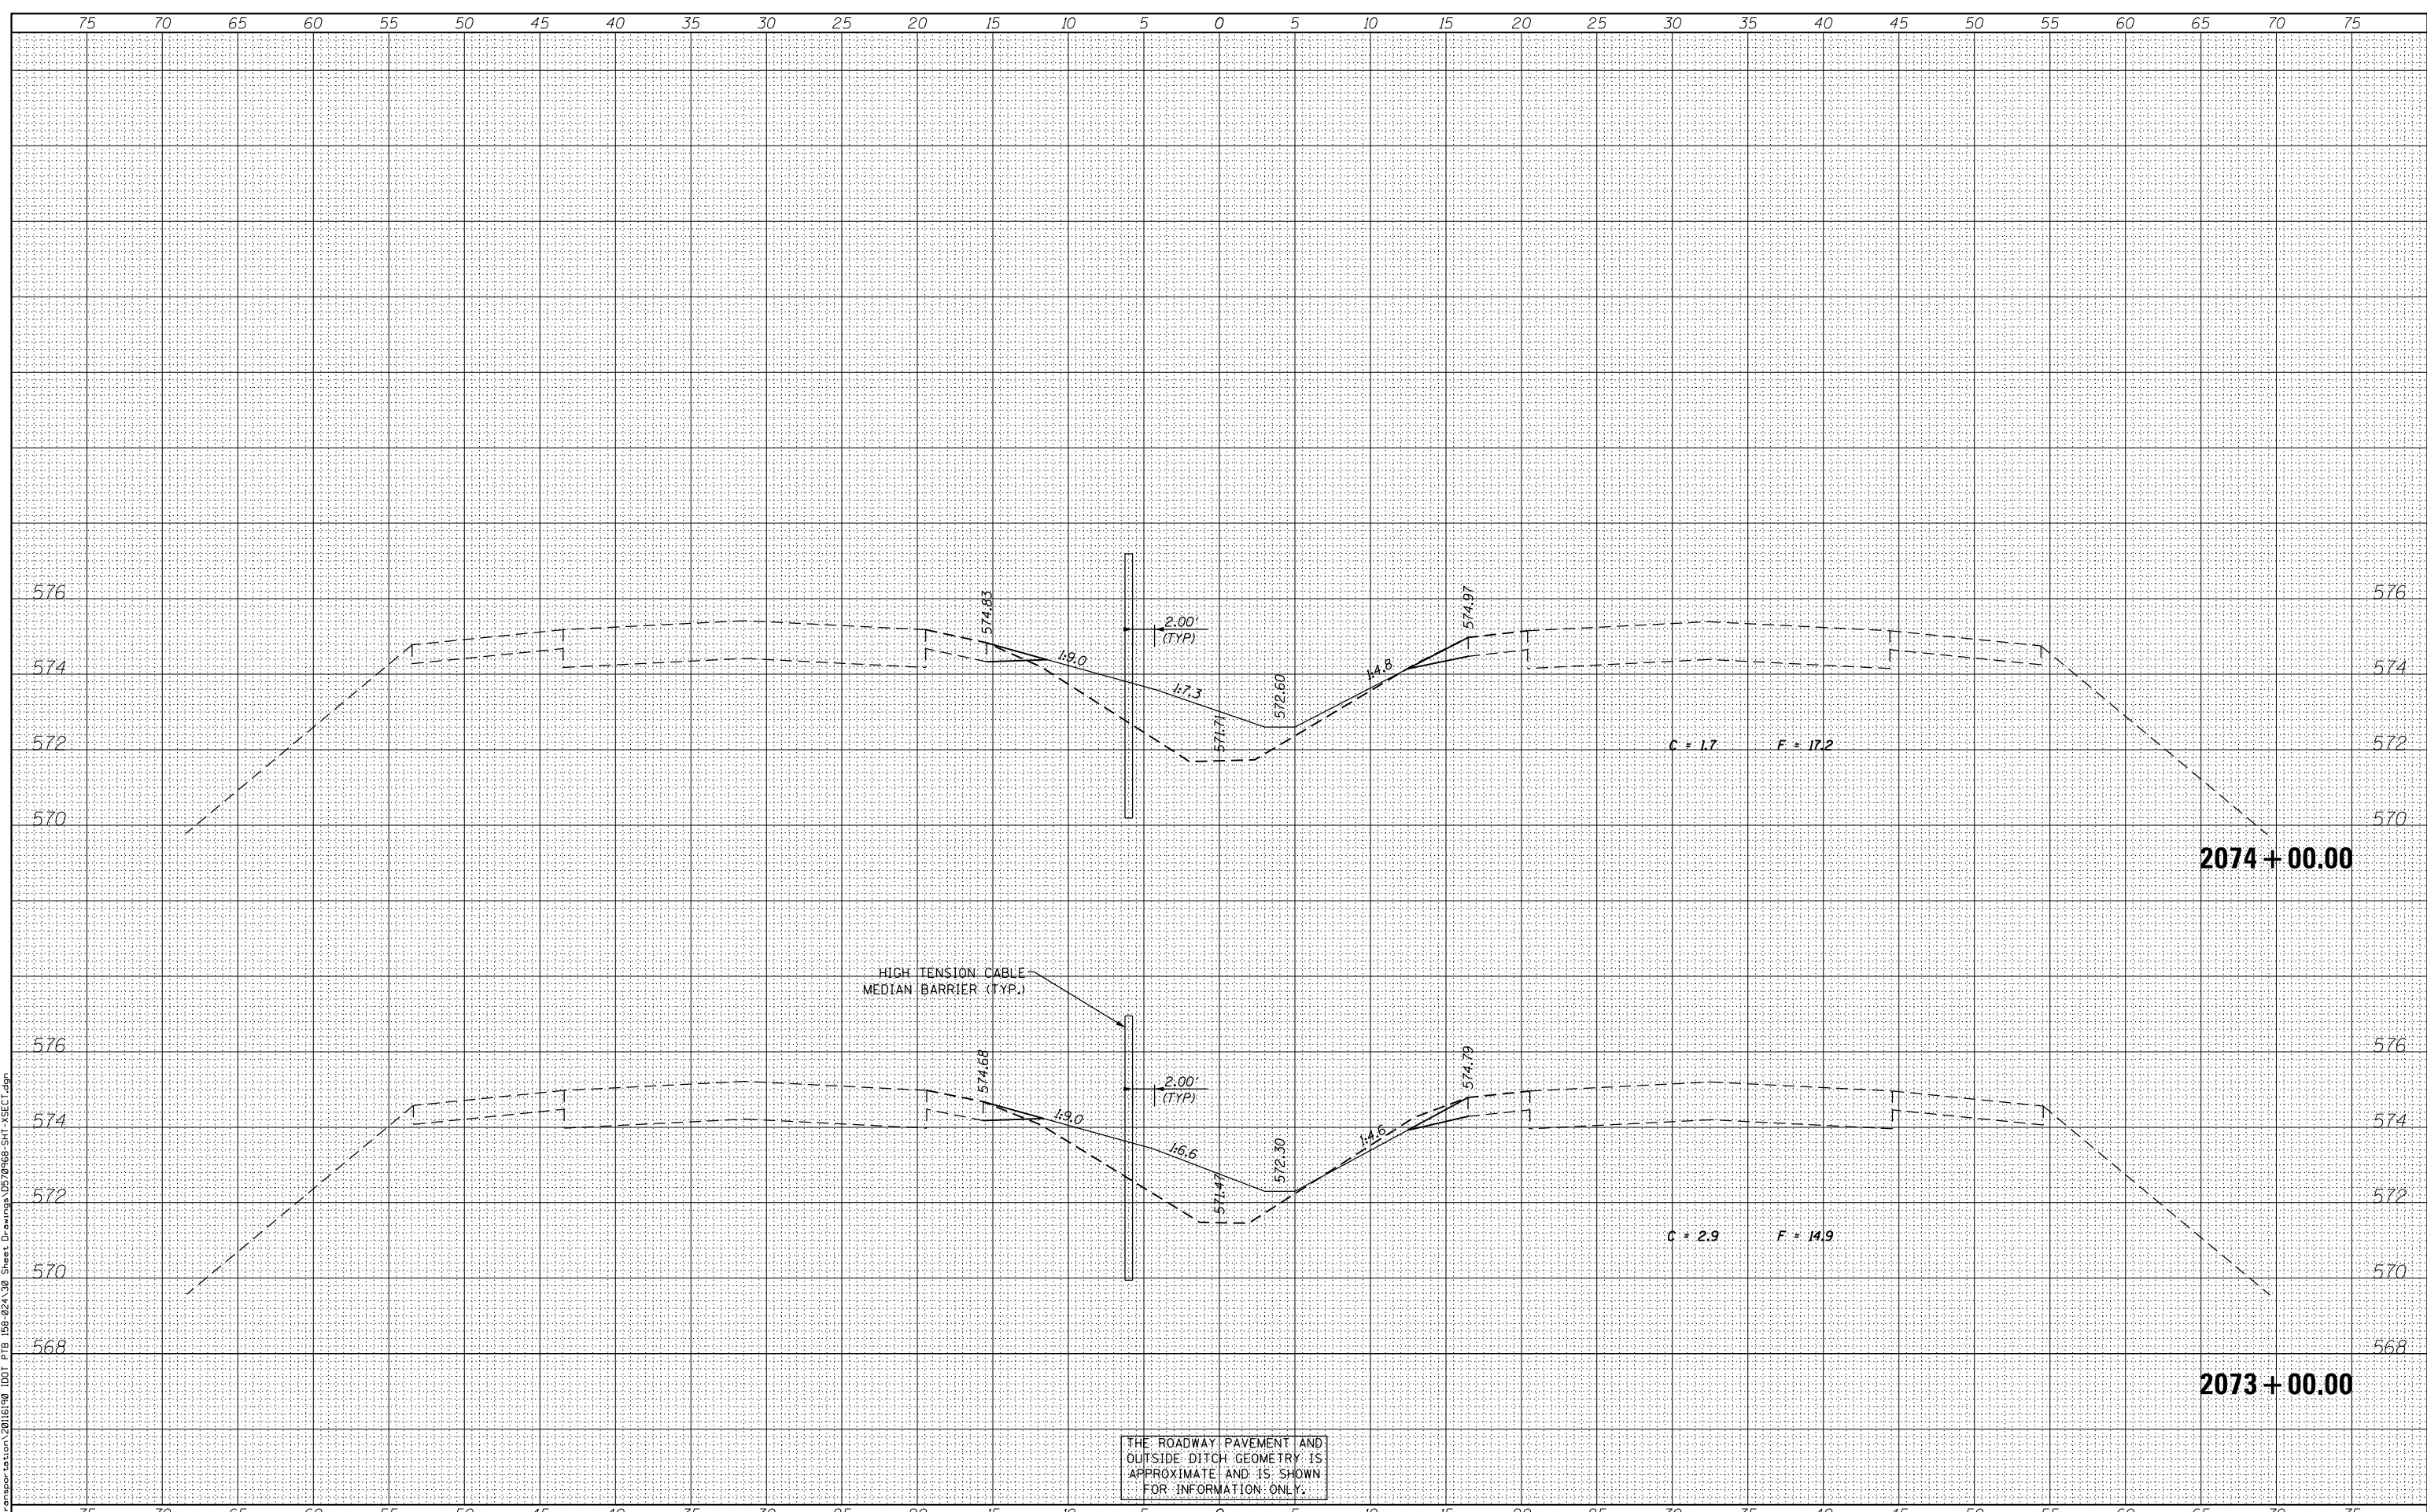

THE ROADWAY PAVEMENT AND
OUTSIDE DITCH GEOMETRY IS
APPROXIMATE AND IS SHOWN
FOR INFORMATION ONLY.

FILE NAME = J:\Transportation\2011\1519\DOT-PIB-024-30-Sheet-Drawings\0570966-SHT-XSECT.dgn



USER NAME = MFeitz	DESIGNED - JWC	REVISED -
	DRAWN - JWC	REVISED -
PLOT SCALE = 10.0000' / in.	CHECKED - JDS/MJF	REVISED -
PLOT DATE = 7/31/2012	DATE - 8-03-2012	REVISED -

STATE OF ILLINOIS
DEPARTMENT OF TRANSPORTATION

CROSS SECTIONS
F.A.I. 74

SCALE: 1"=25' (H)
1"=2' (V) SHEET 99 OF 161 SHEETS STA. 2073+00.00 TO STA. 2074+00.00

F.A.I. RTE.	SECTION	COUNTY	TOTAL SHEETS	SHEET NO.
74	MEDIAN CABLE 2012-3	VERMILION	232	170
				CONTRACT NO. 70968

ILLINOIS FED. AID PROJECT