


DATE	
BY	
SURVEYED	
PLOTTED	
TEMPLATE	
AREAS CHECKED	
FINAL SURVEY	
NOTE BOOK	
NO.	

DATE	
BY	
SURVEYED	
PLOTTED	
TEMPLATE	
AREAS CHECKED	
ORIGINAL SURVEY	
NOTE BOOK	
NO.	

FILE NAME = J:\Transportation\201615198\DOT_P1B_198-024-130_Sheet_Drawings\0519868-SHT-XSECT.dgn

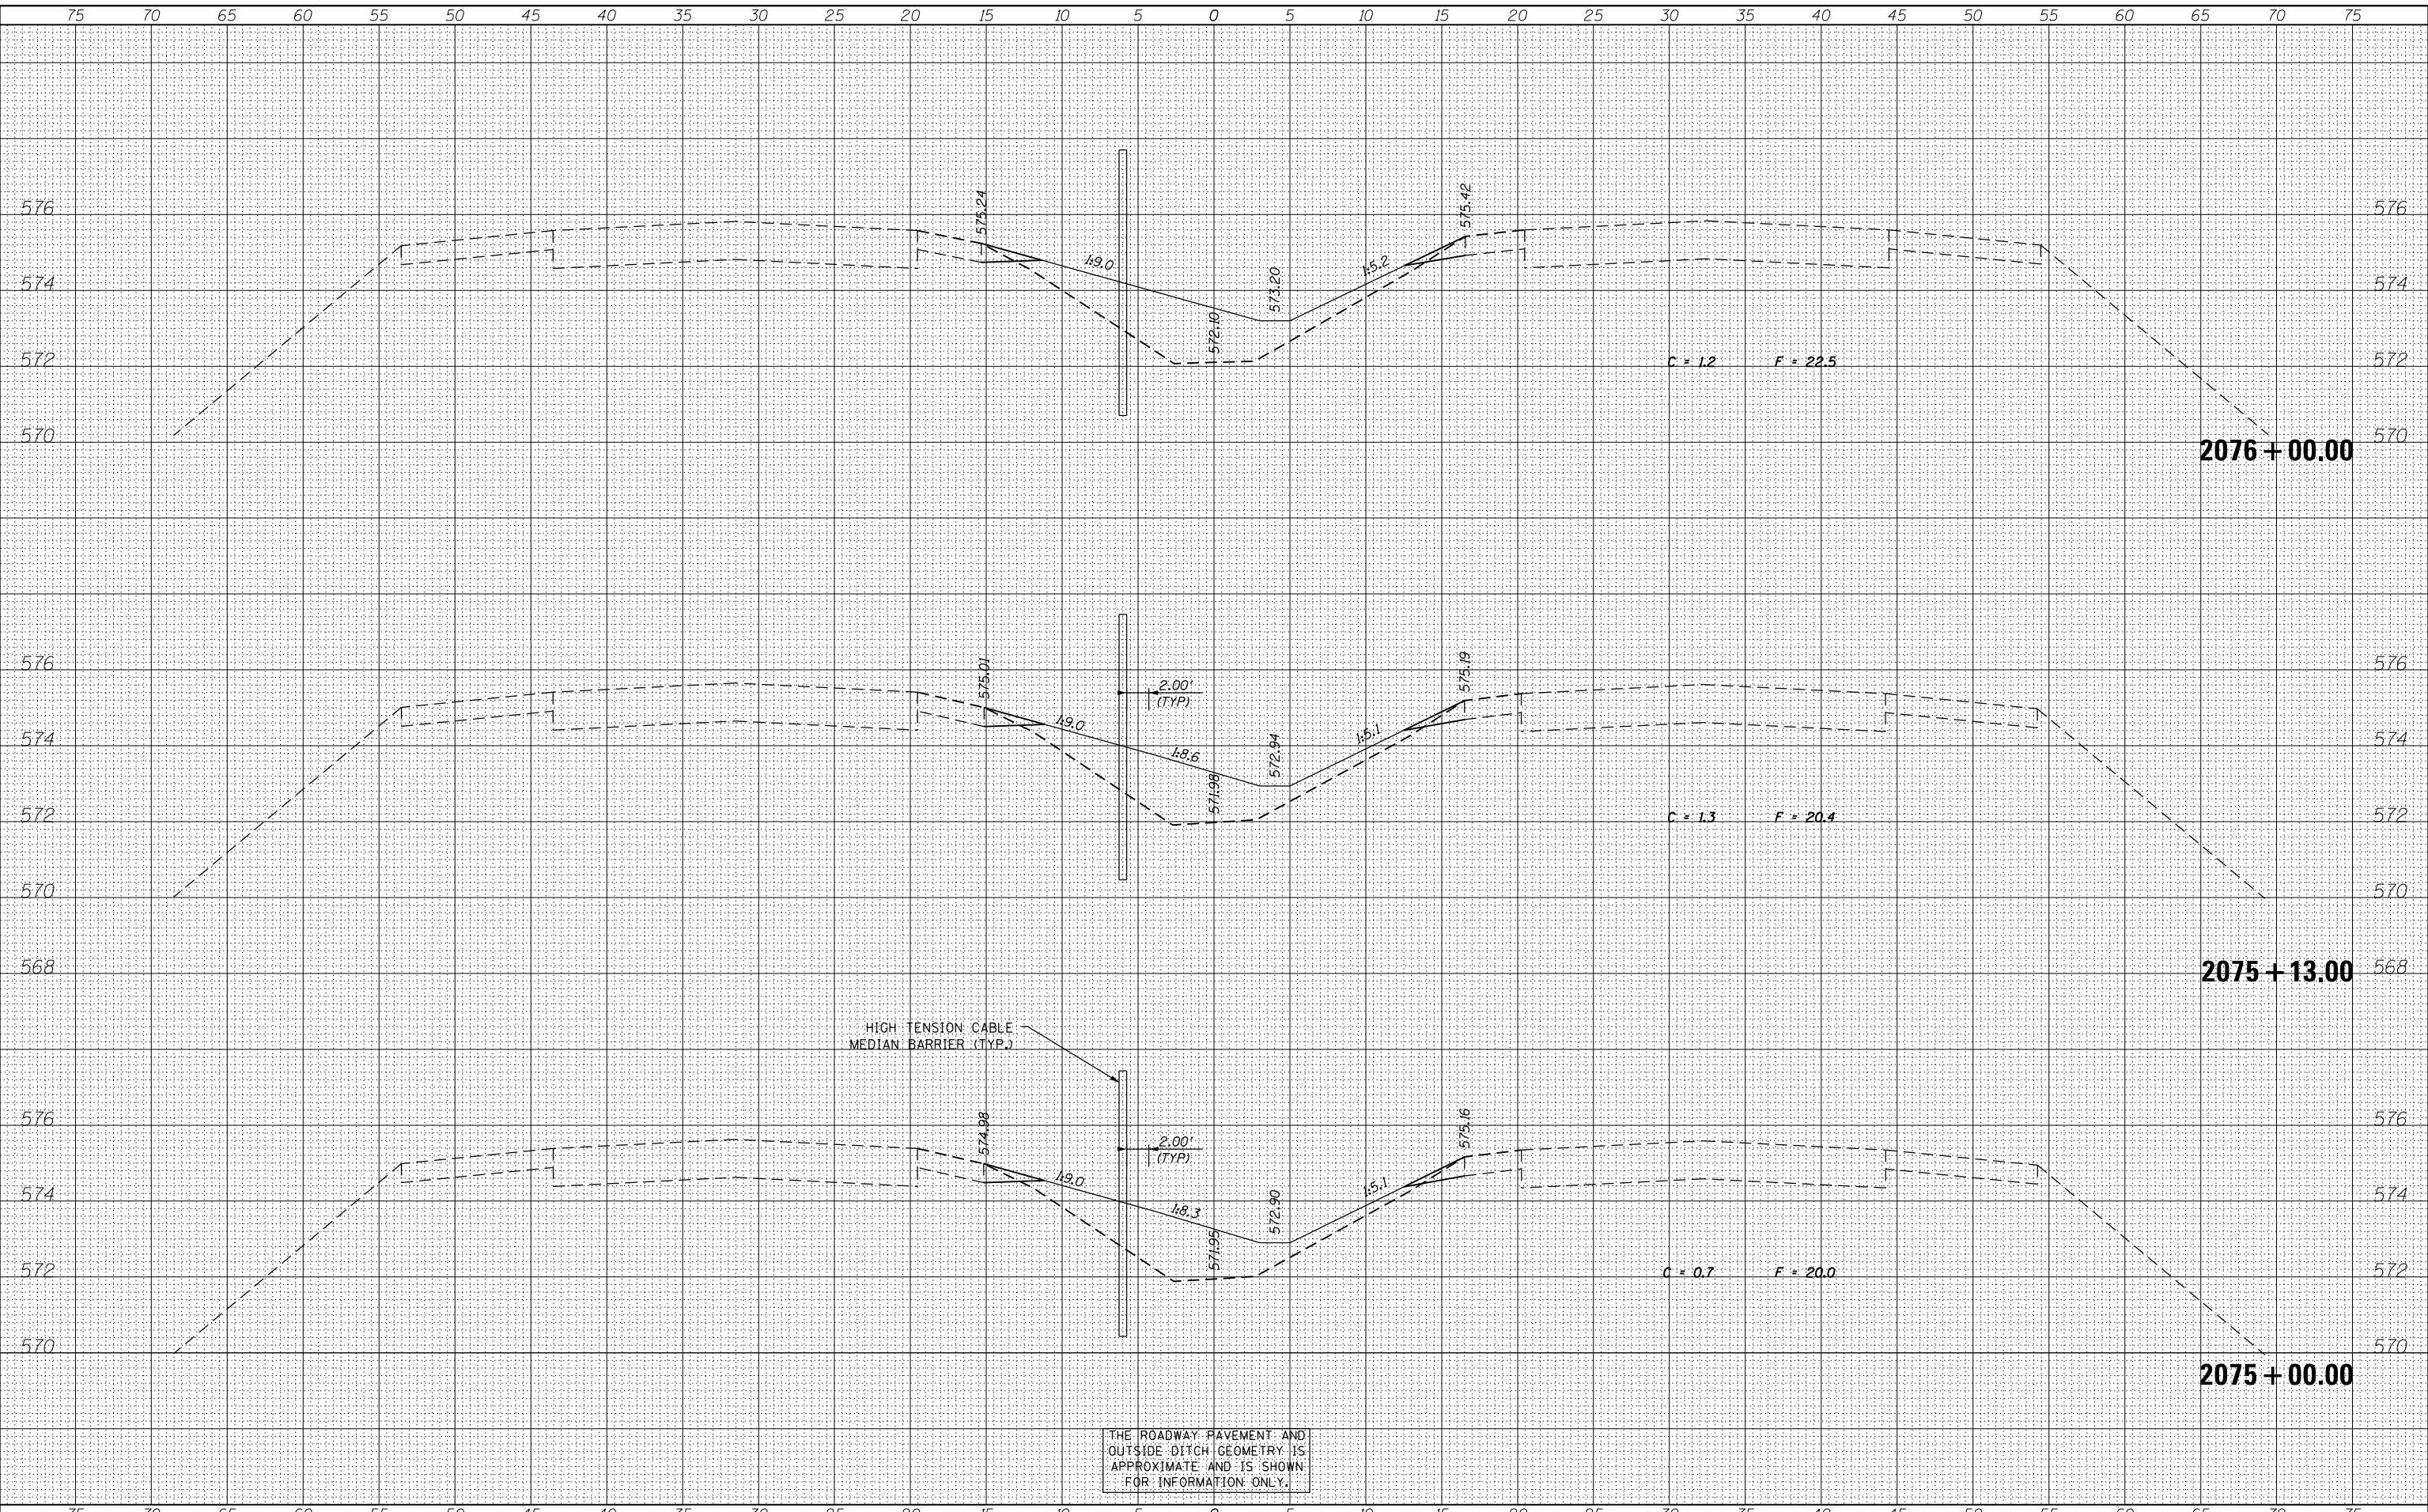

THE ROADWAY PAVEMENT AND OUTSIDE-DITCH GEOMETRY IS APPROXIMATE AND IS SHOWN FOR INFORMATION ONLY.



USER NAME = Mfe1tz
 DESIGNED - JWC
 DRAWN - JWC
 CHECKED - JDS/MJF
 DATE - 8-03-2012

REVISÉ -
 REVISÉ -
 REVISÉ -
 REVISÉ -

STATE OF ILLINOIS
 DEPARTMENT OF TRANSPORTATION

CROSS SECTIONS
 F.A.I. 74

SCALE: 1"=25' (H)
 1"=2' (V) SHEET 100 OF 161 SHEETS STA. 2075+00.00 TO STA. 2076+00.00

F.A.I. RTE.	SECTION	COUNTY	TOTAL SHEETS	SHEET NO.
74	MEDIAN CABLE 2012-3	VERMILION	232	171
			CONTRACT NO. 70968	

ILLINOIS FED. AID PROJECT