


DATE	
BY	
SURVEYED	
PLOTTED	
TEMPLATE	
AREAS CHECKED	
FINAL SURVEY	
NOTE BOOK	
NO.	

DATE	
BY	
SURVEYED	
PLOTTED	
TEMPLATE	
AREAS CHECKED	
ORIGINAL SURVEY	
NOTE BOOK	
NO.	

FILE NAME = J:\Transportation\2011\1519 DOT PB 158-024-130 Sheet Drawings\0570966-SHT-XSECT.dgn

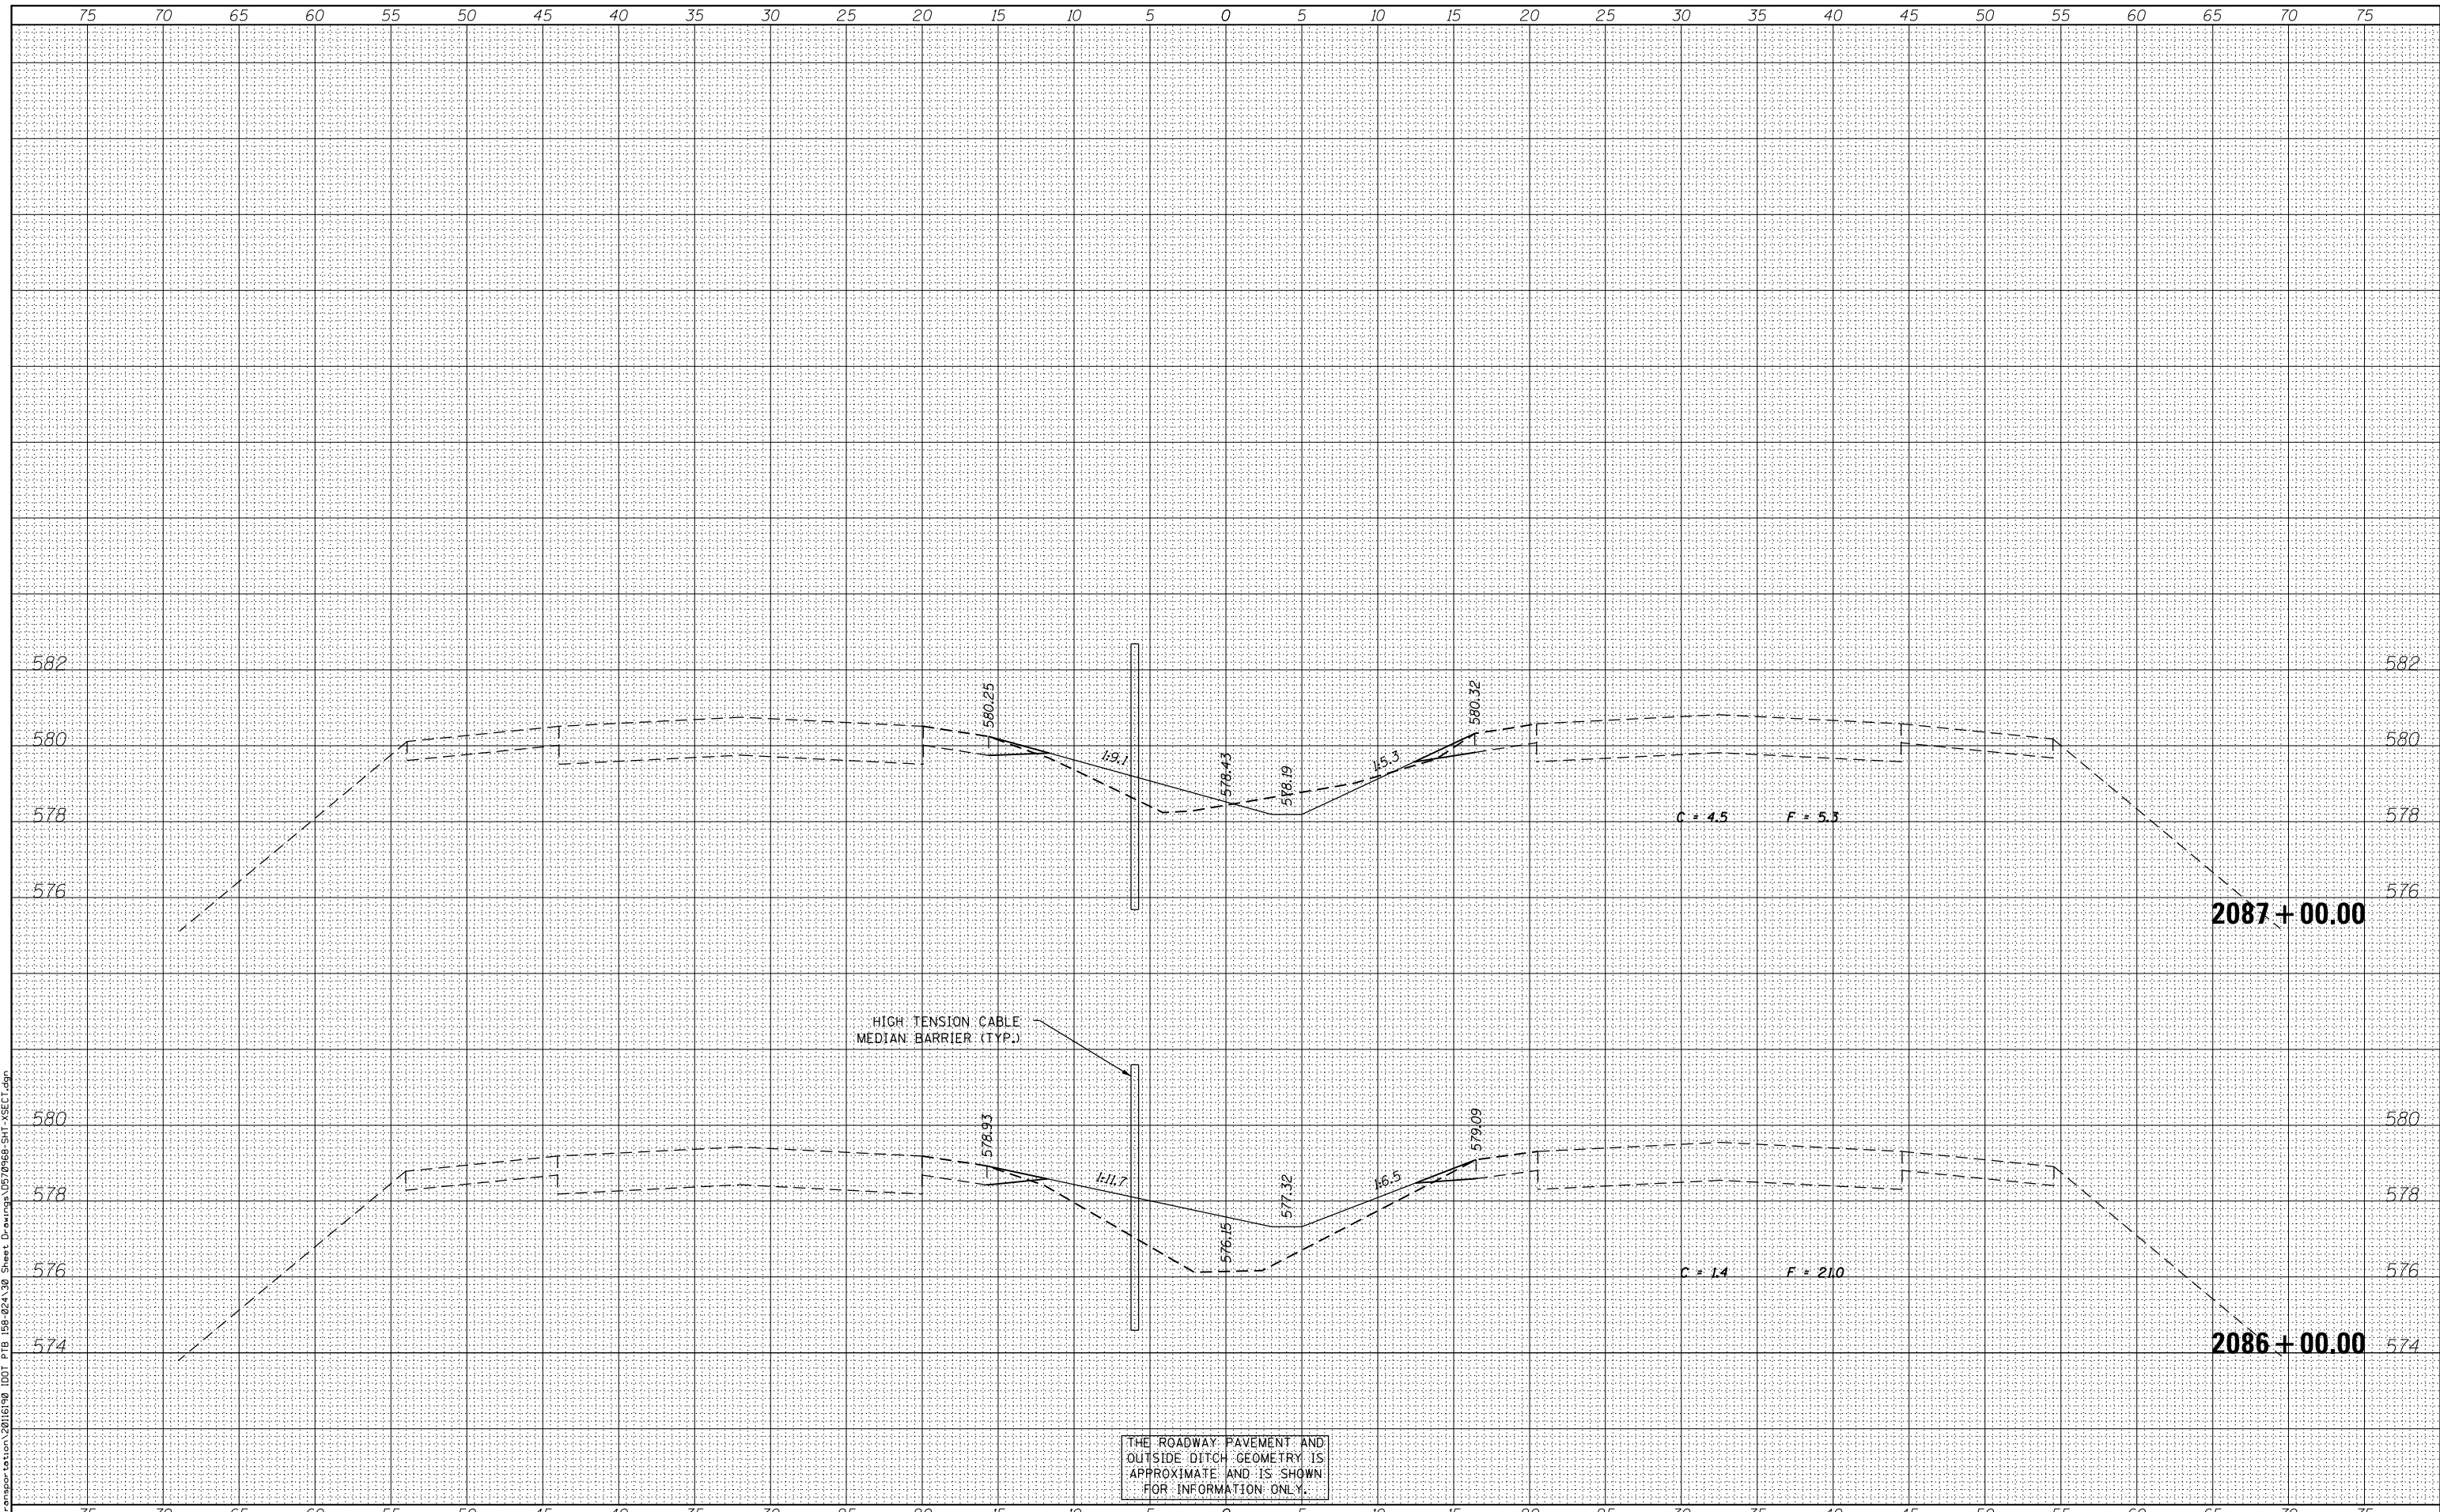

USER NAME = Mfeitz	DESIGNED - JWC	REVISD -
	DRAWN - JWC	REVISD -
PLOT SCALE = 10.0000' / in.	CHECKED - JDS/MJF	REVISD -
PLOT DATE = 7/31/2012	DATE - 8-03-2012	REVISD -

**STATE OF ILLINOIS
DEPARTMENT OF TRANSPORTATION**

**CROSS SECTIONS
F.A.I. 74**

SCALE: 1"=25' (H)
1"=2' (V) SHEET 106 OF 161 SHEETS STA. 2086+00.00 TO STA. 2087+00.00

F.A.I. RTE.	SECTION	COUNTY	TOTAL SHEETS	SHEET NO.
74	MEDIAN CABLE 2012-3	VERMILION	232	177
				CONTRACT NO. 70968

ILLINOIS FED. AID PROJECT