


DATE	
BY	
FINISHED SURVEY	
PLOTTED	
TEMPLATE	
NOTE BOOK	
AREAS CHECKED	
NO.	

DATE	
BY	
ORIGINAL SURVEY	
PLOTTED	
TEMPLATE	
NOTE BOOK	
AREAS CHECKED	
NO.	

FILE NAME = J:\Transportation\2011\1519 DOT PB 15B-024-130 Sheet Drawings\0570986-SHT-XSECT.dgn

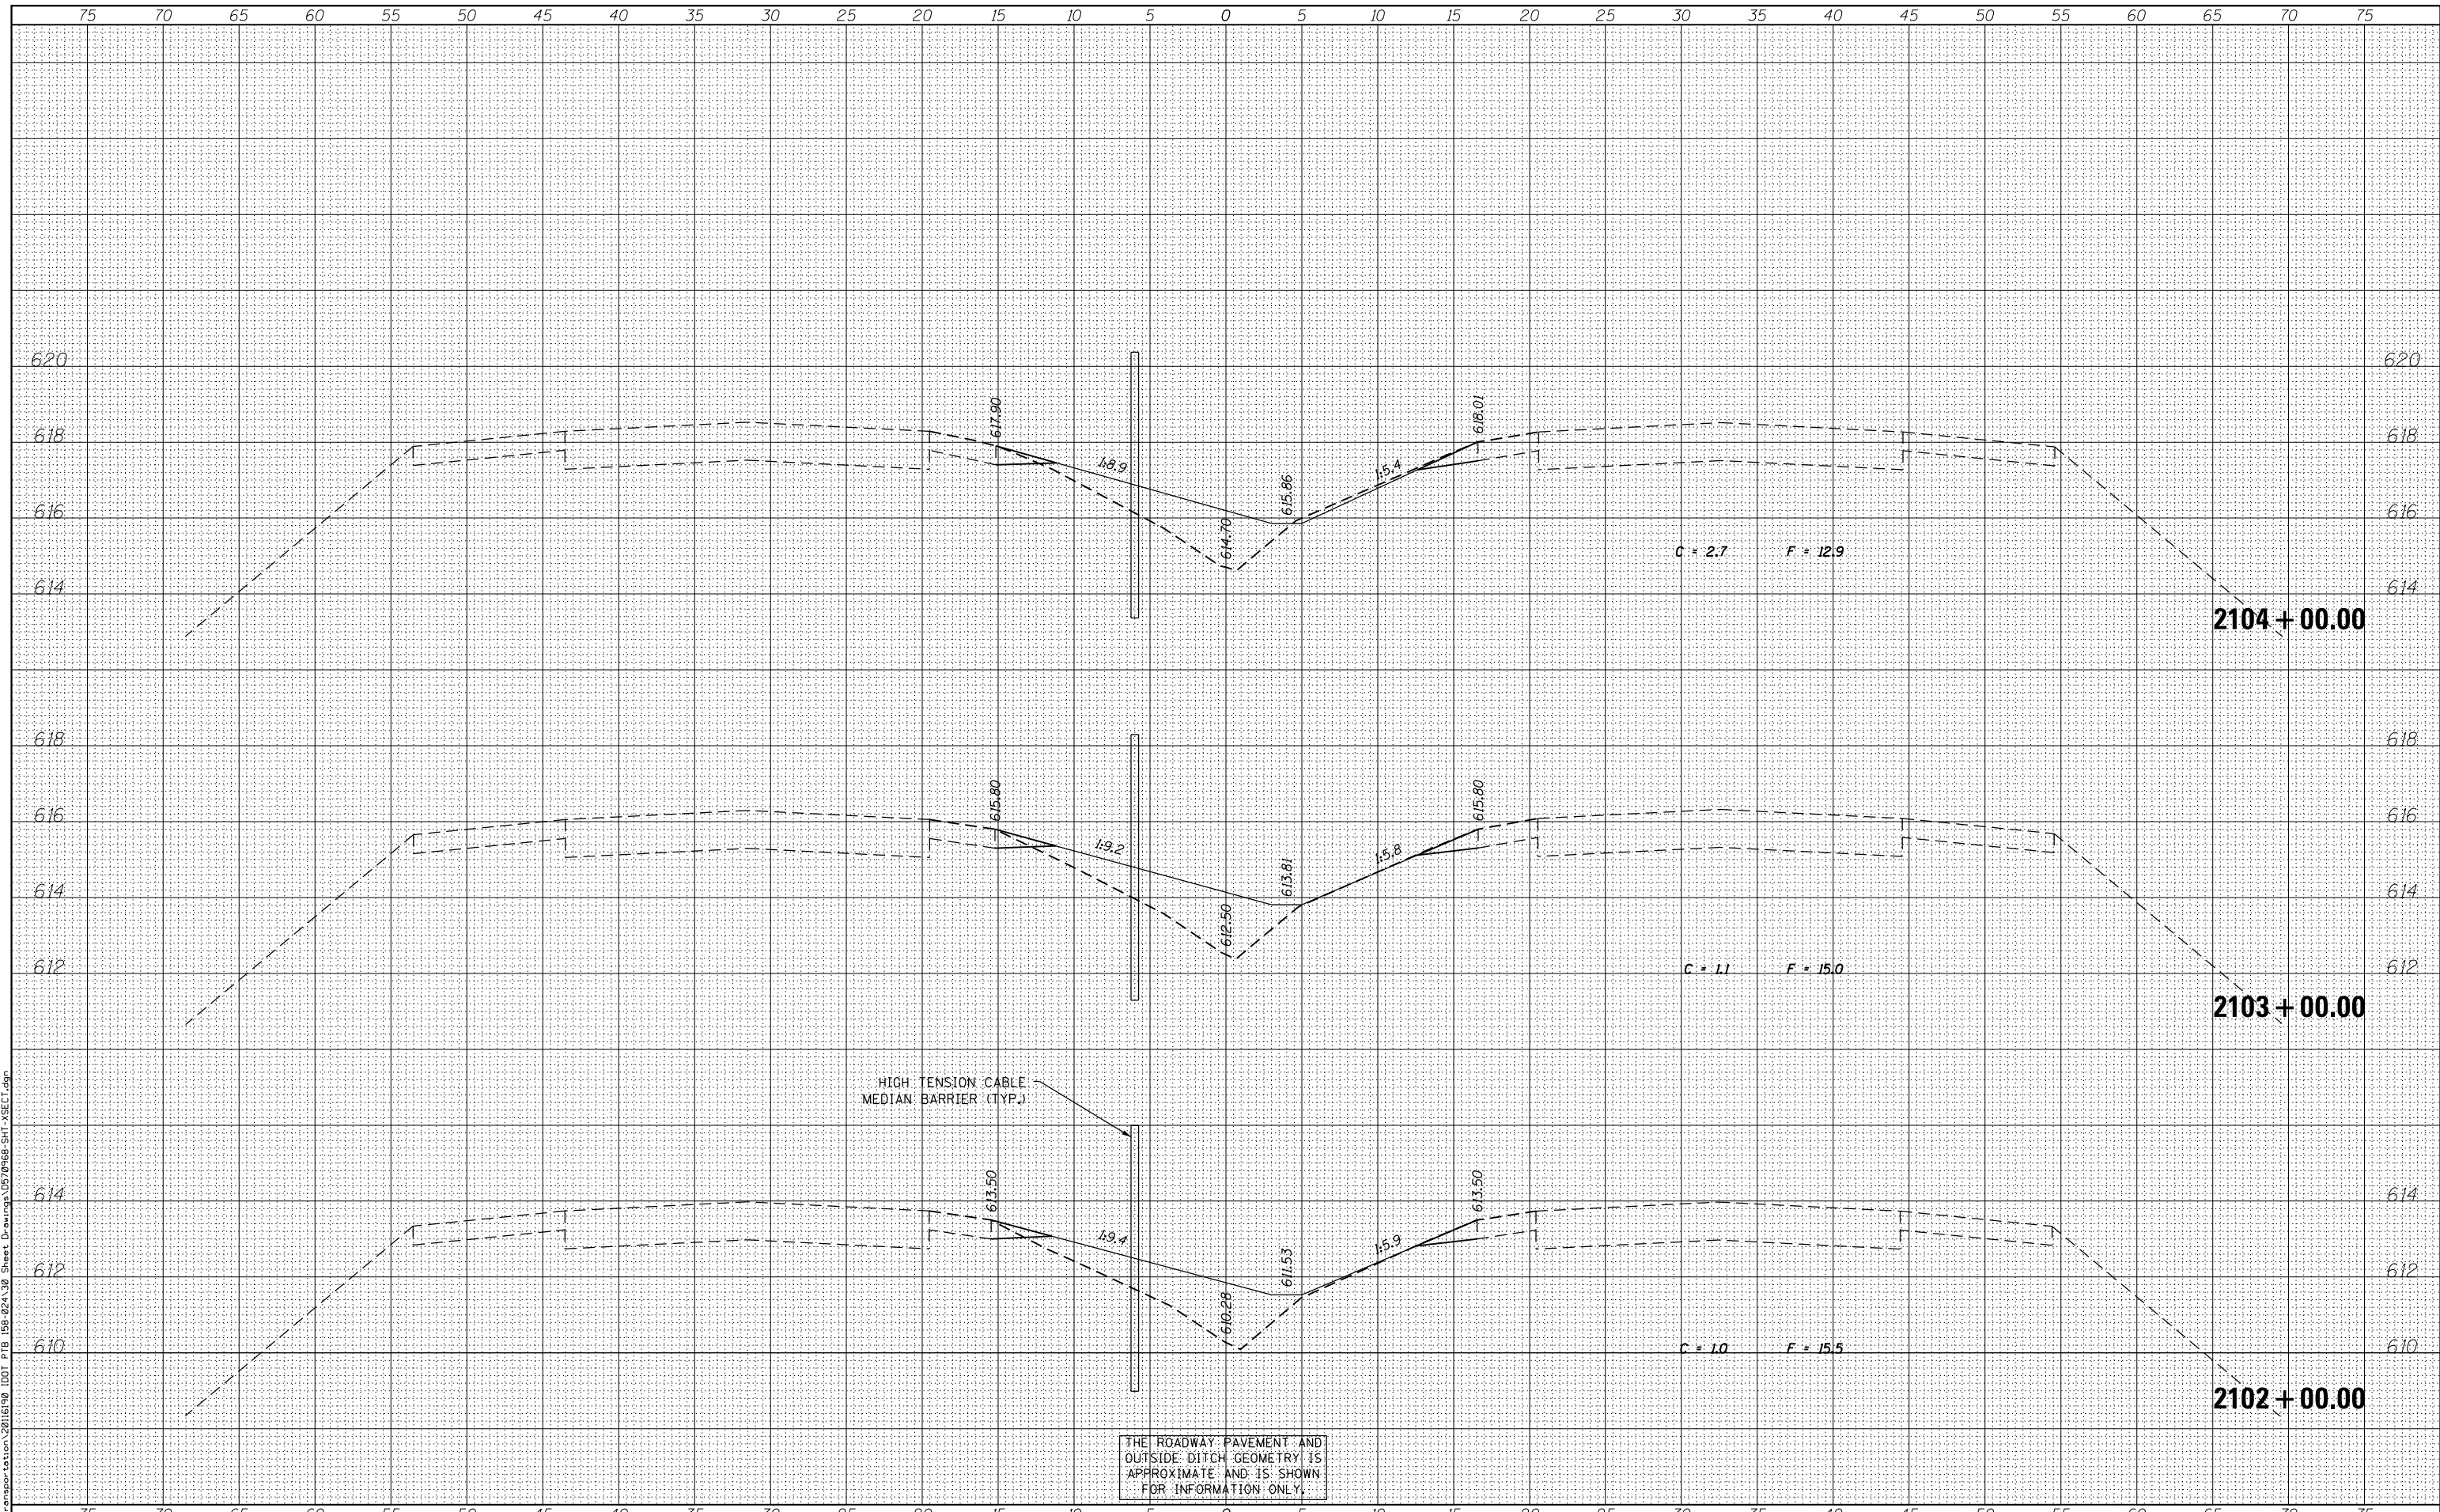

USER NAME = Mfeltz	DESIGNED - JWC	REVISÉD -
	DRAWN - JWC	REVISÉD -
PLOT SCALE = 10.0000' / in.	CHECKED - JDS/MJF	REVISÉD -
PLOT DATE = 7/31/2012	DATE - 8-03-2012	REVISÉD -

STATE OF ILLINOIS  
DEPARTMENT OF TRANSPORTATION

CROSS SECTIONS  
F.A.I. 74

SCALE: 1"=25' (H)  
1"=2' (V) SHEET 114 OF 161 SHEETS STA. 2102+00.00 TO STA. 2104+00.00

F.A.I. RTE.	SECTION	COUNTY	TOTAL SHEETS	SHEET NO.
74	MEDIAN CABLE 2012-3	VERMILION	232	185
CONTRACT NO. 70968			ILLINOIS FED. AID PROJECT	