


DATE	
BY	
SURVEYED	
PLOTTED	
TEMPLATE	
AREAS CHECKED	
FINAL SURVEY NOTE BOOK NO.	

DATE	
BY	
SURVEYED	
PLOTTED	
TEMPLATE	
AREAS CHECKED	
ORIGINAL SURVEY NOTE BOOK NO.	

FILE NAME = J:\Transportation\2011\1159\DOT\_P1B\_158-024-130\_Sheet\_Drawings\0570968-SHT\_XSECT.dgn

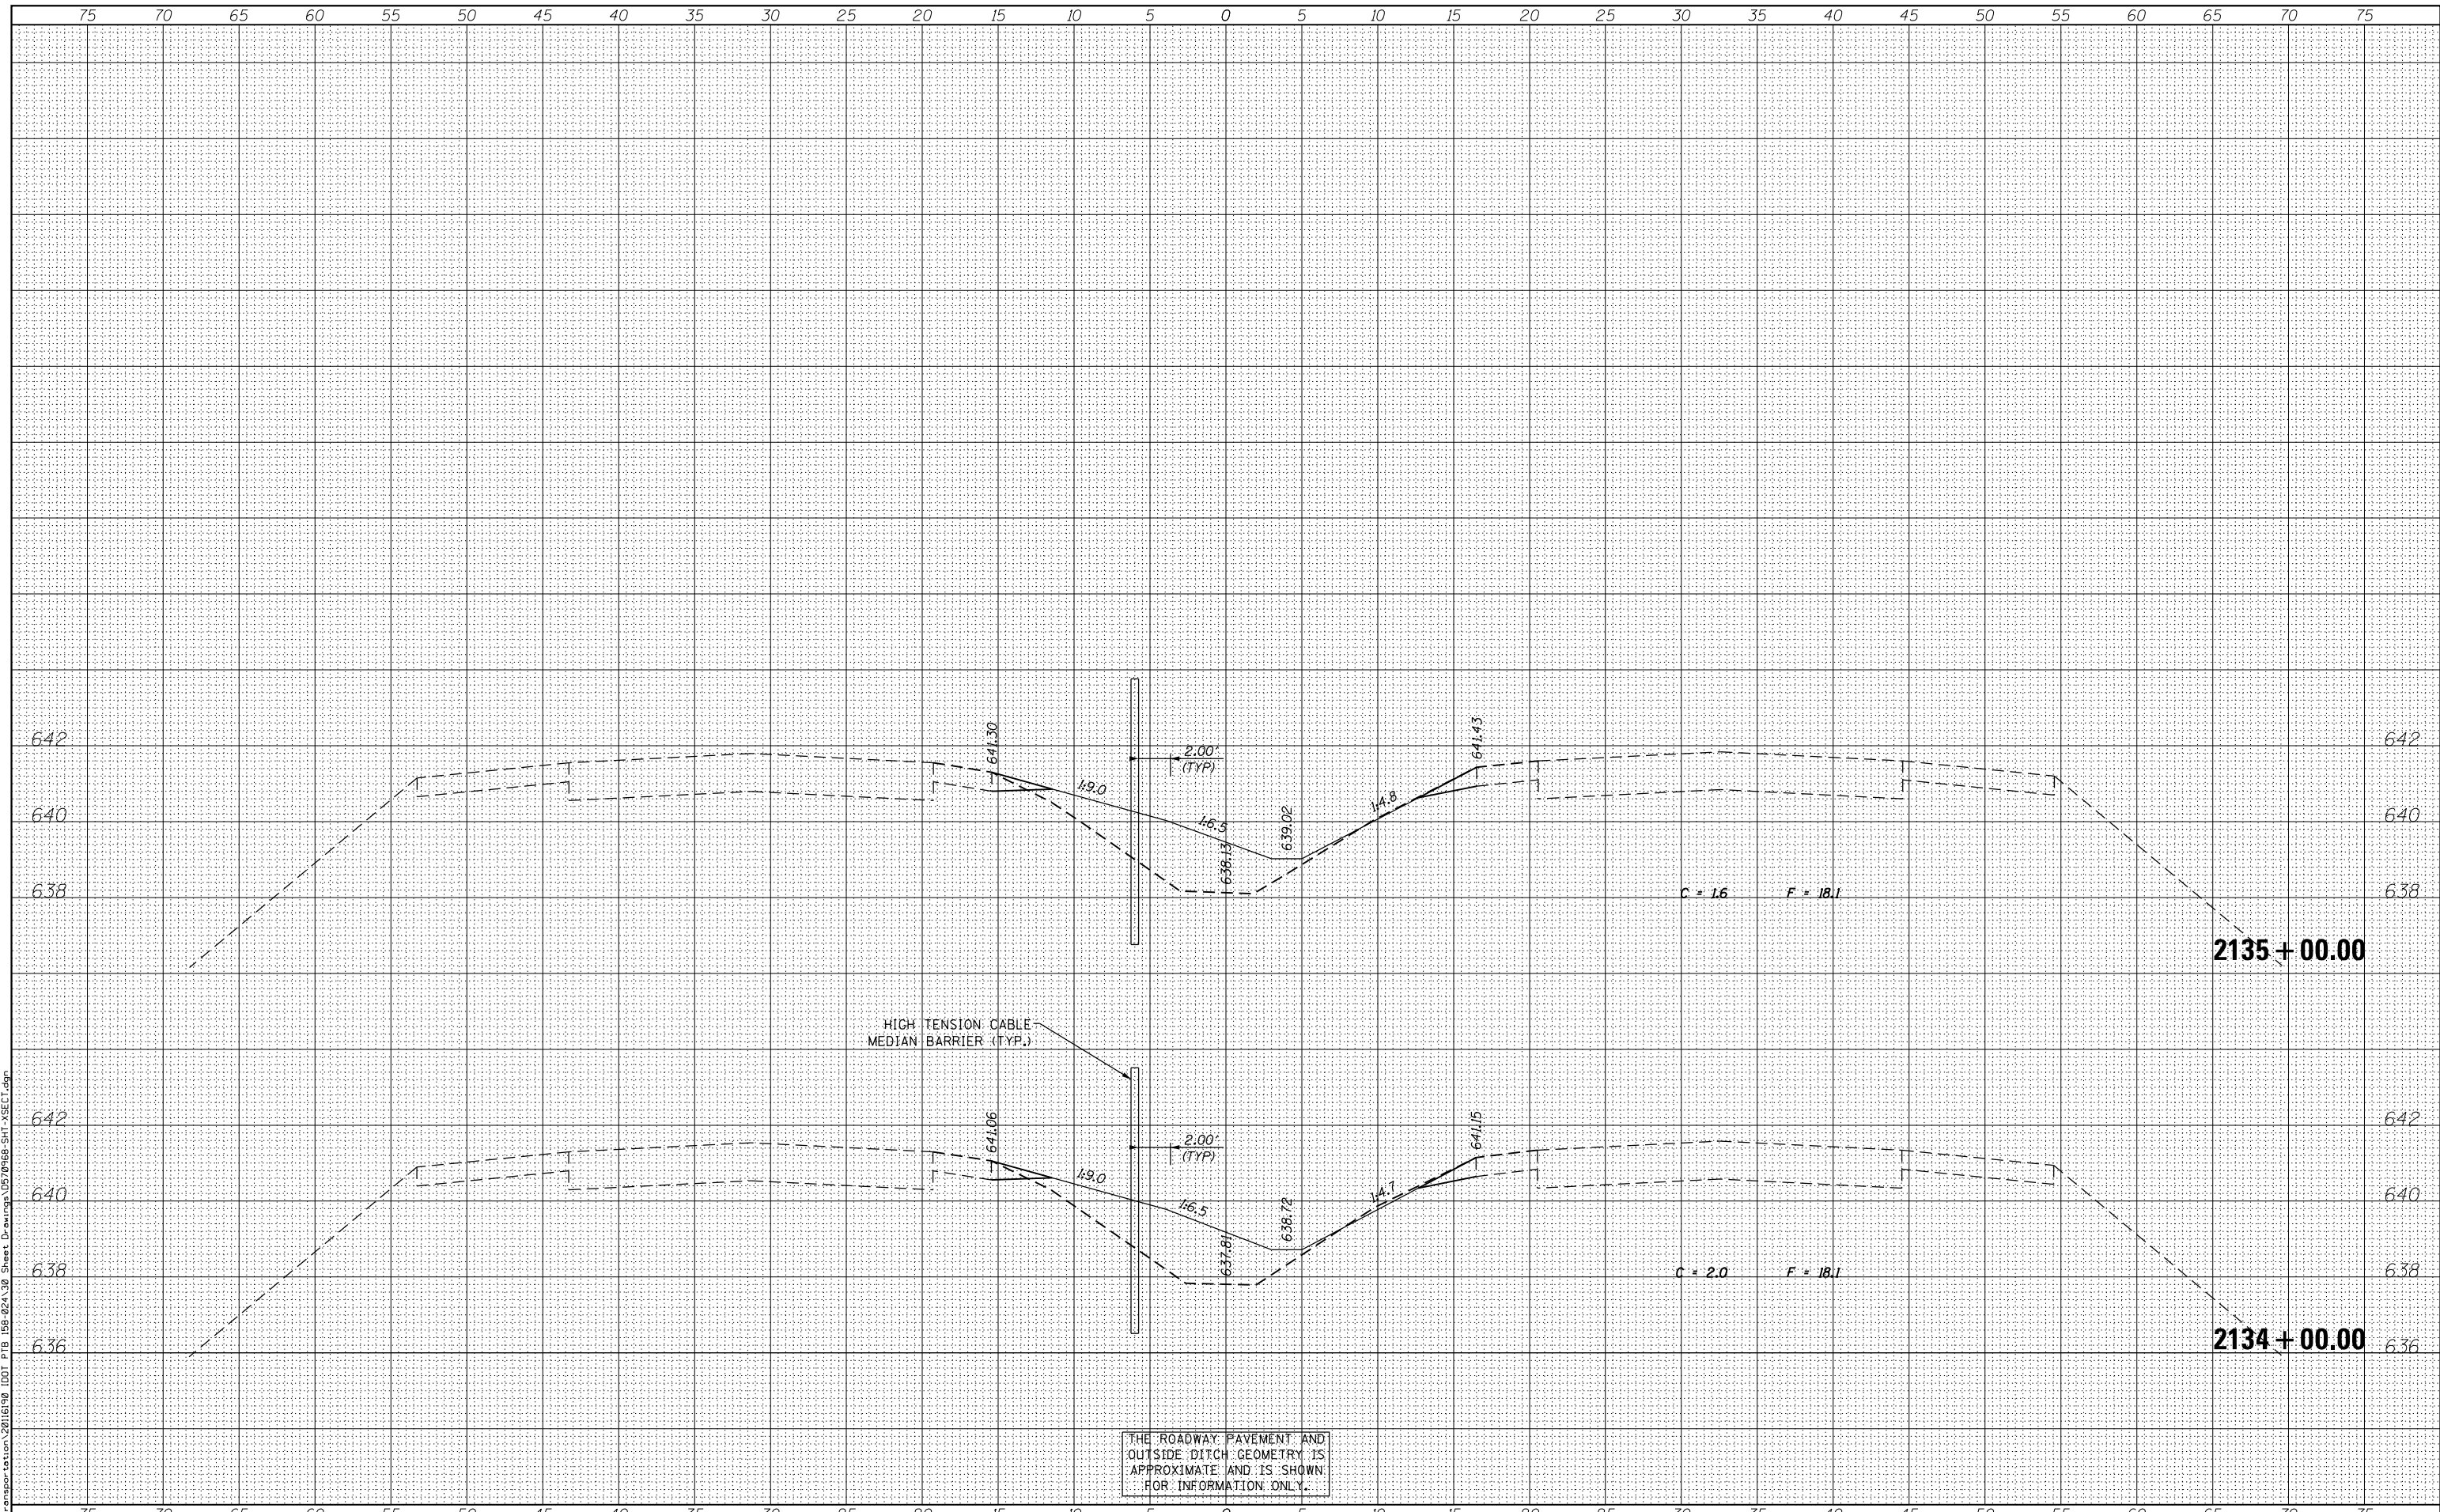

THE ROADWAY PAVEMENT AND OUTSIDE DITCH GEOMETRY IS APPROXIMATE AND IS SHOWN FOR INFORMATION ONLY.



USER NAME = Mfe1tz  
 DESIGNED - JWC  
 DRAWN - JWC  
 CHECKED - JDS/MJF  
 DATE - 8-03-2012

REVISIED -  
 REVISIED -  
 REVISIED -  
 REVISIED -

STATE OF ILLINOIS  
 DEPARTMENT OF TRANSPORTATION

CROSS SECTIONS  
 F.A.I. 74

SCALE: 1"=25' (H)  
 1"=2' (V) SHEET 128 OF 161 SHEETS STA. 2134+00.00 TO STA. 2135+00.00

F.A.I. RTE.	SECTION	COUNTY	TOTAL SHEETS	SHEET NO.
74	MEDIAN CABLE 2012-3	VERMILION	232	199
CONTRACT NO. 70968				

ILLINOIS FED. AID PROJECT