


DATE	
BY	
FINAL SURVEY	SURVEYED
NOTE BOOK	PLOTTED
NO.	TEMPLATE
	AREAS
	CHECKED

DATE	
BY	
ORIGINAL SURVEY	SURVEYED
NOTE BOOK	PLOTTED
NO.	TEMPLATE
	AREAS
	CHECKED

FILE NAME = I:\297\OGAN\CADD Sheets\057969 SH1-XS.dgn

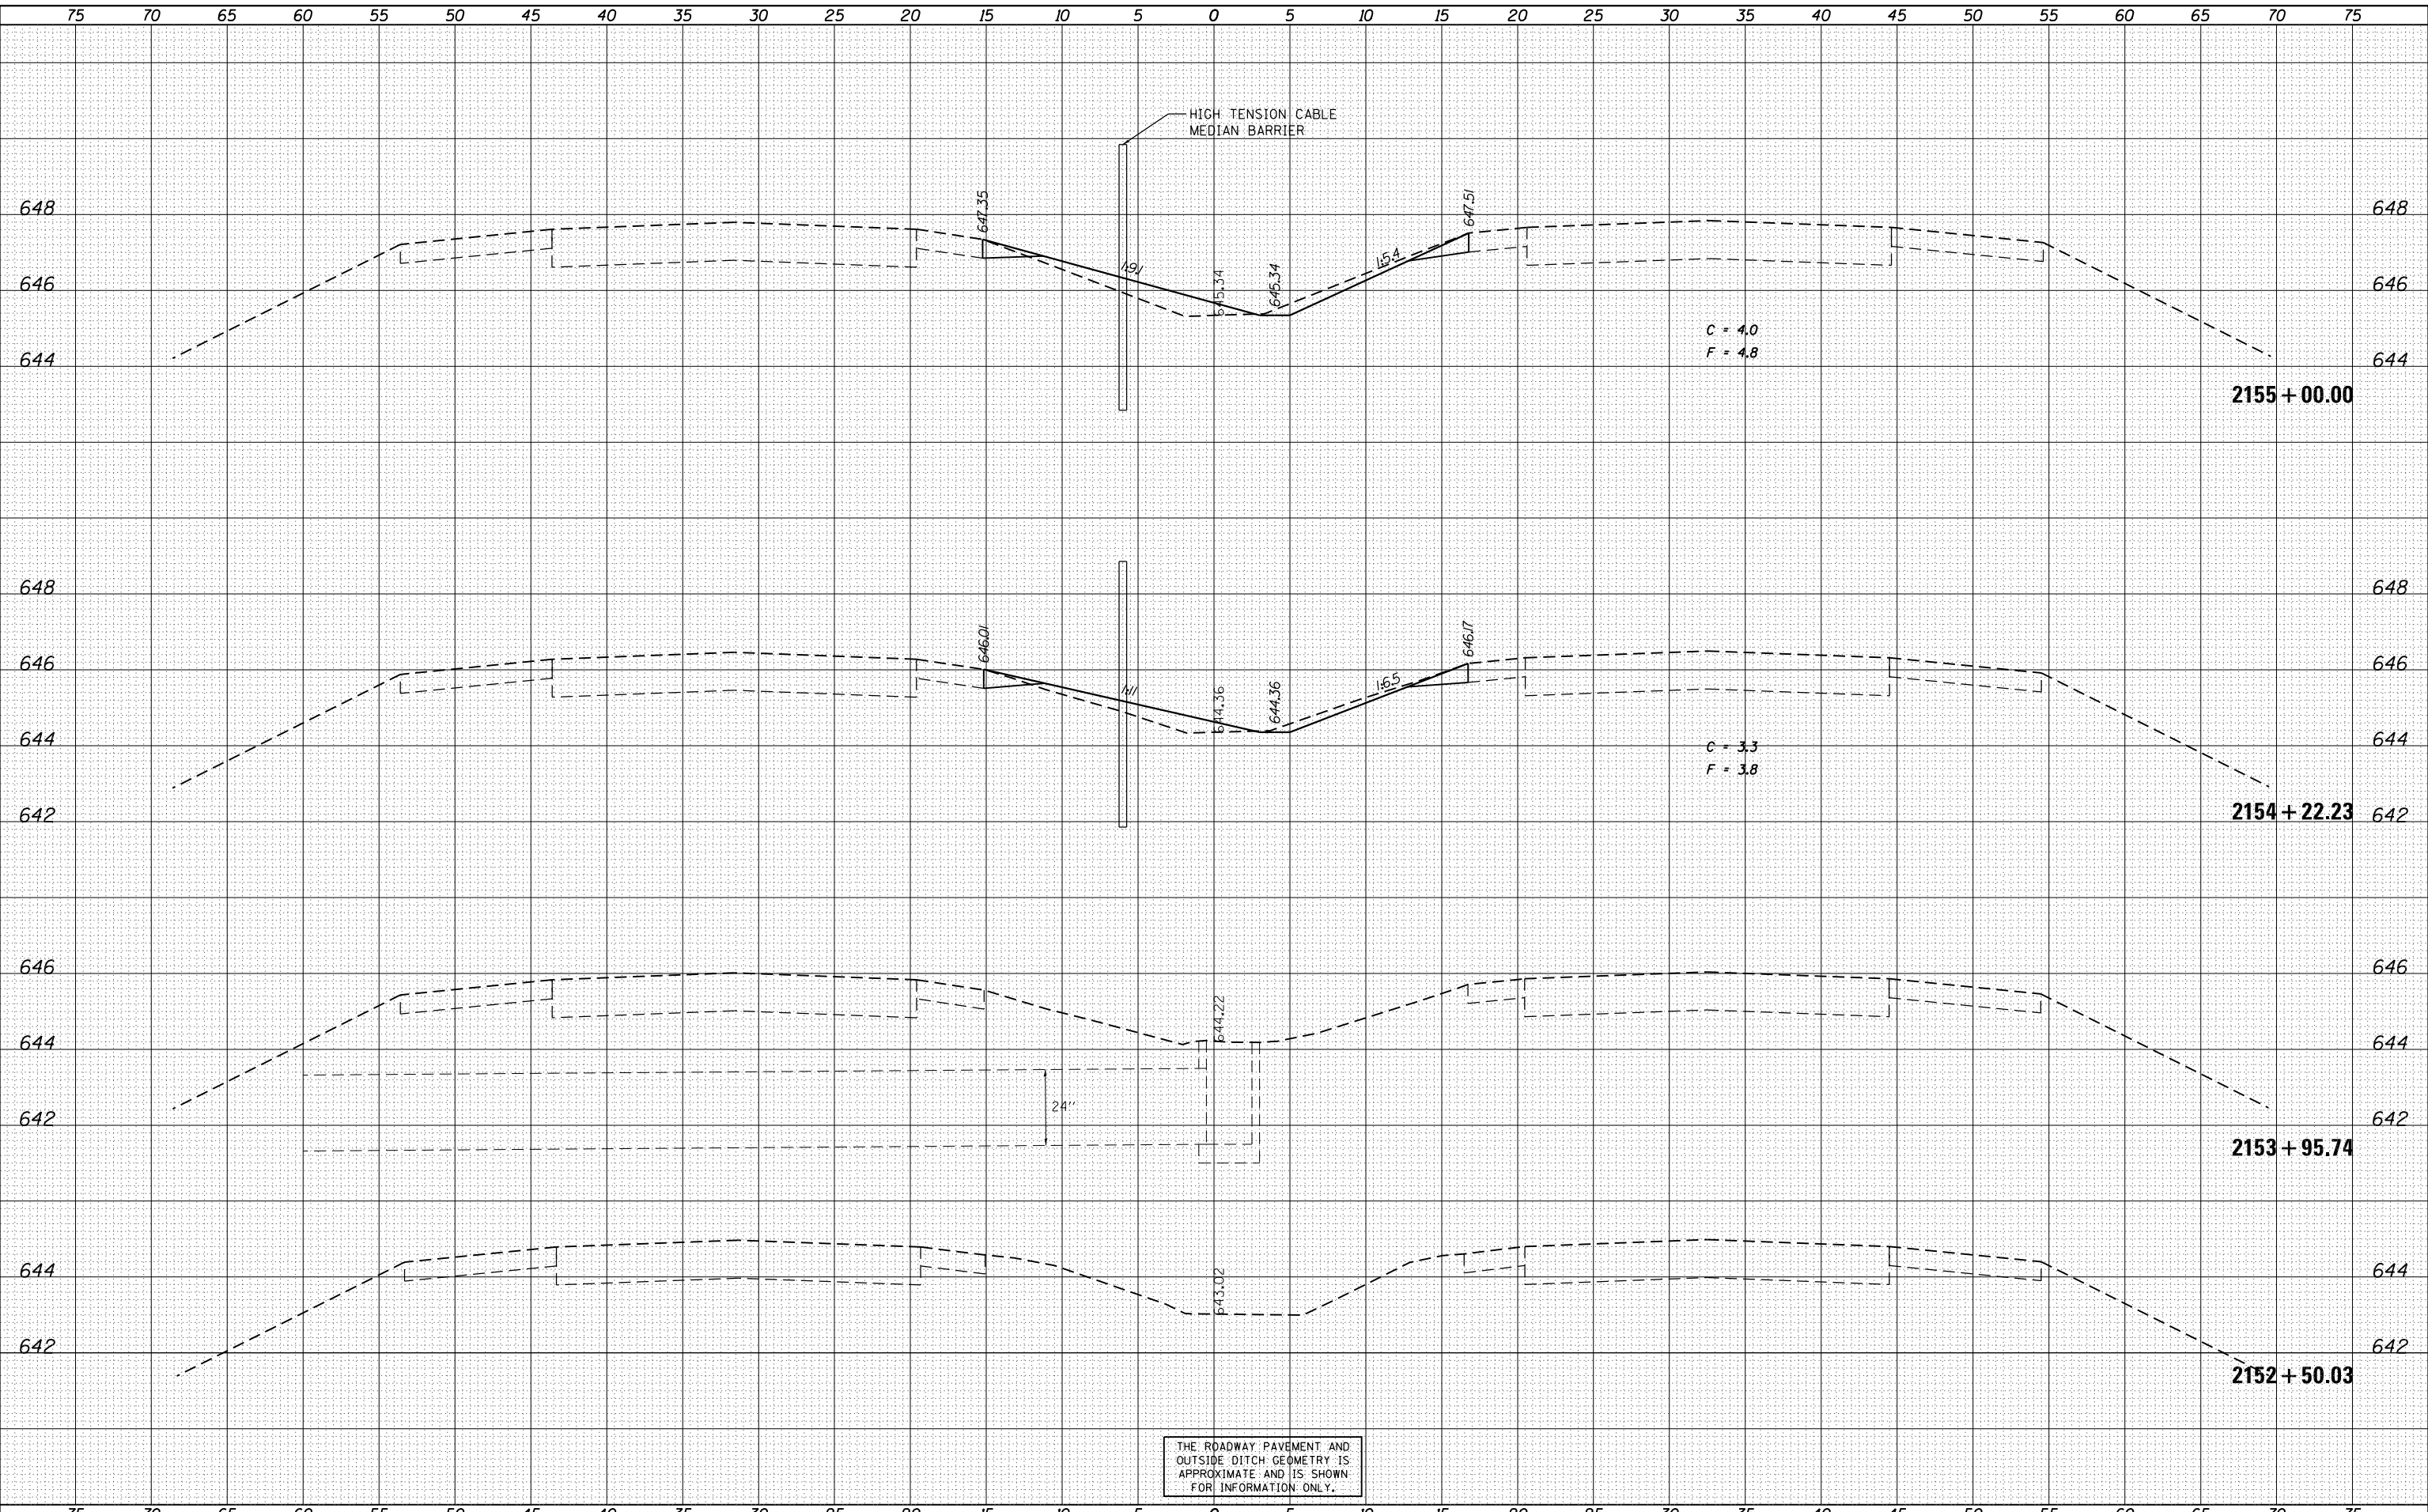

**SINGH**  
CONSULTING ENGINEERS  
www.singhinc.com

USER NAME = iym	DESIGNED - VP	REVISIED -
	DRAWN - VP	REVISIED -
PLOT SCALE = 10.0000' / 1"	CHECKED - IY	REVISIED -
PLOT DATE = 7/31/2012	DATE - 08/02/2012	REVISIED -

**STATE OF ILLINOIS  
DEPARTMENT OF TRANSPORTATION**

**FAI 74 CROSS SECTIONS**

SCALE: 1"=25' (H)  
1"=2' (V) SHEET 135 OF 161 SHEETS STA. 2152+50.03 TO STA. 2155+00.00

F.A.I. RTE.	SECTION	COUNTY	TOTAL SHEETS	SHEET NO.
74	MEDIAN CABLE 2012-3	VERMILION	232	206
				CONTRACT NO. 70968
FED. ROAD DIST. NO. 5 ILLINOIS FED. AID PROJECT				