


DATE	
BY	
ORIGINAL SURVEY	
SURVEYED	
PLOTTED	
TEMPLATE	
AREAS	
CHECKED	
NO.	

DATE	
BY	
ORIGINAL SURVEY	
SURVEYED	
PLOTTED	
TEMPLATE	
AREAS	
CHECKED	
NO.	

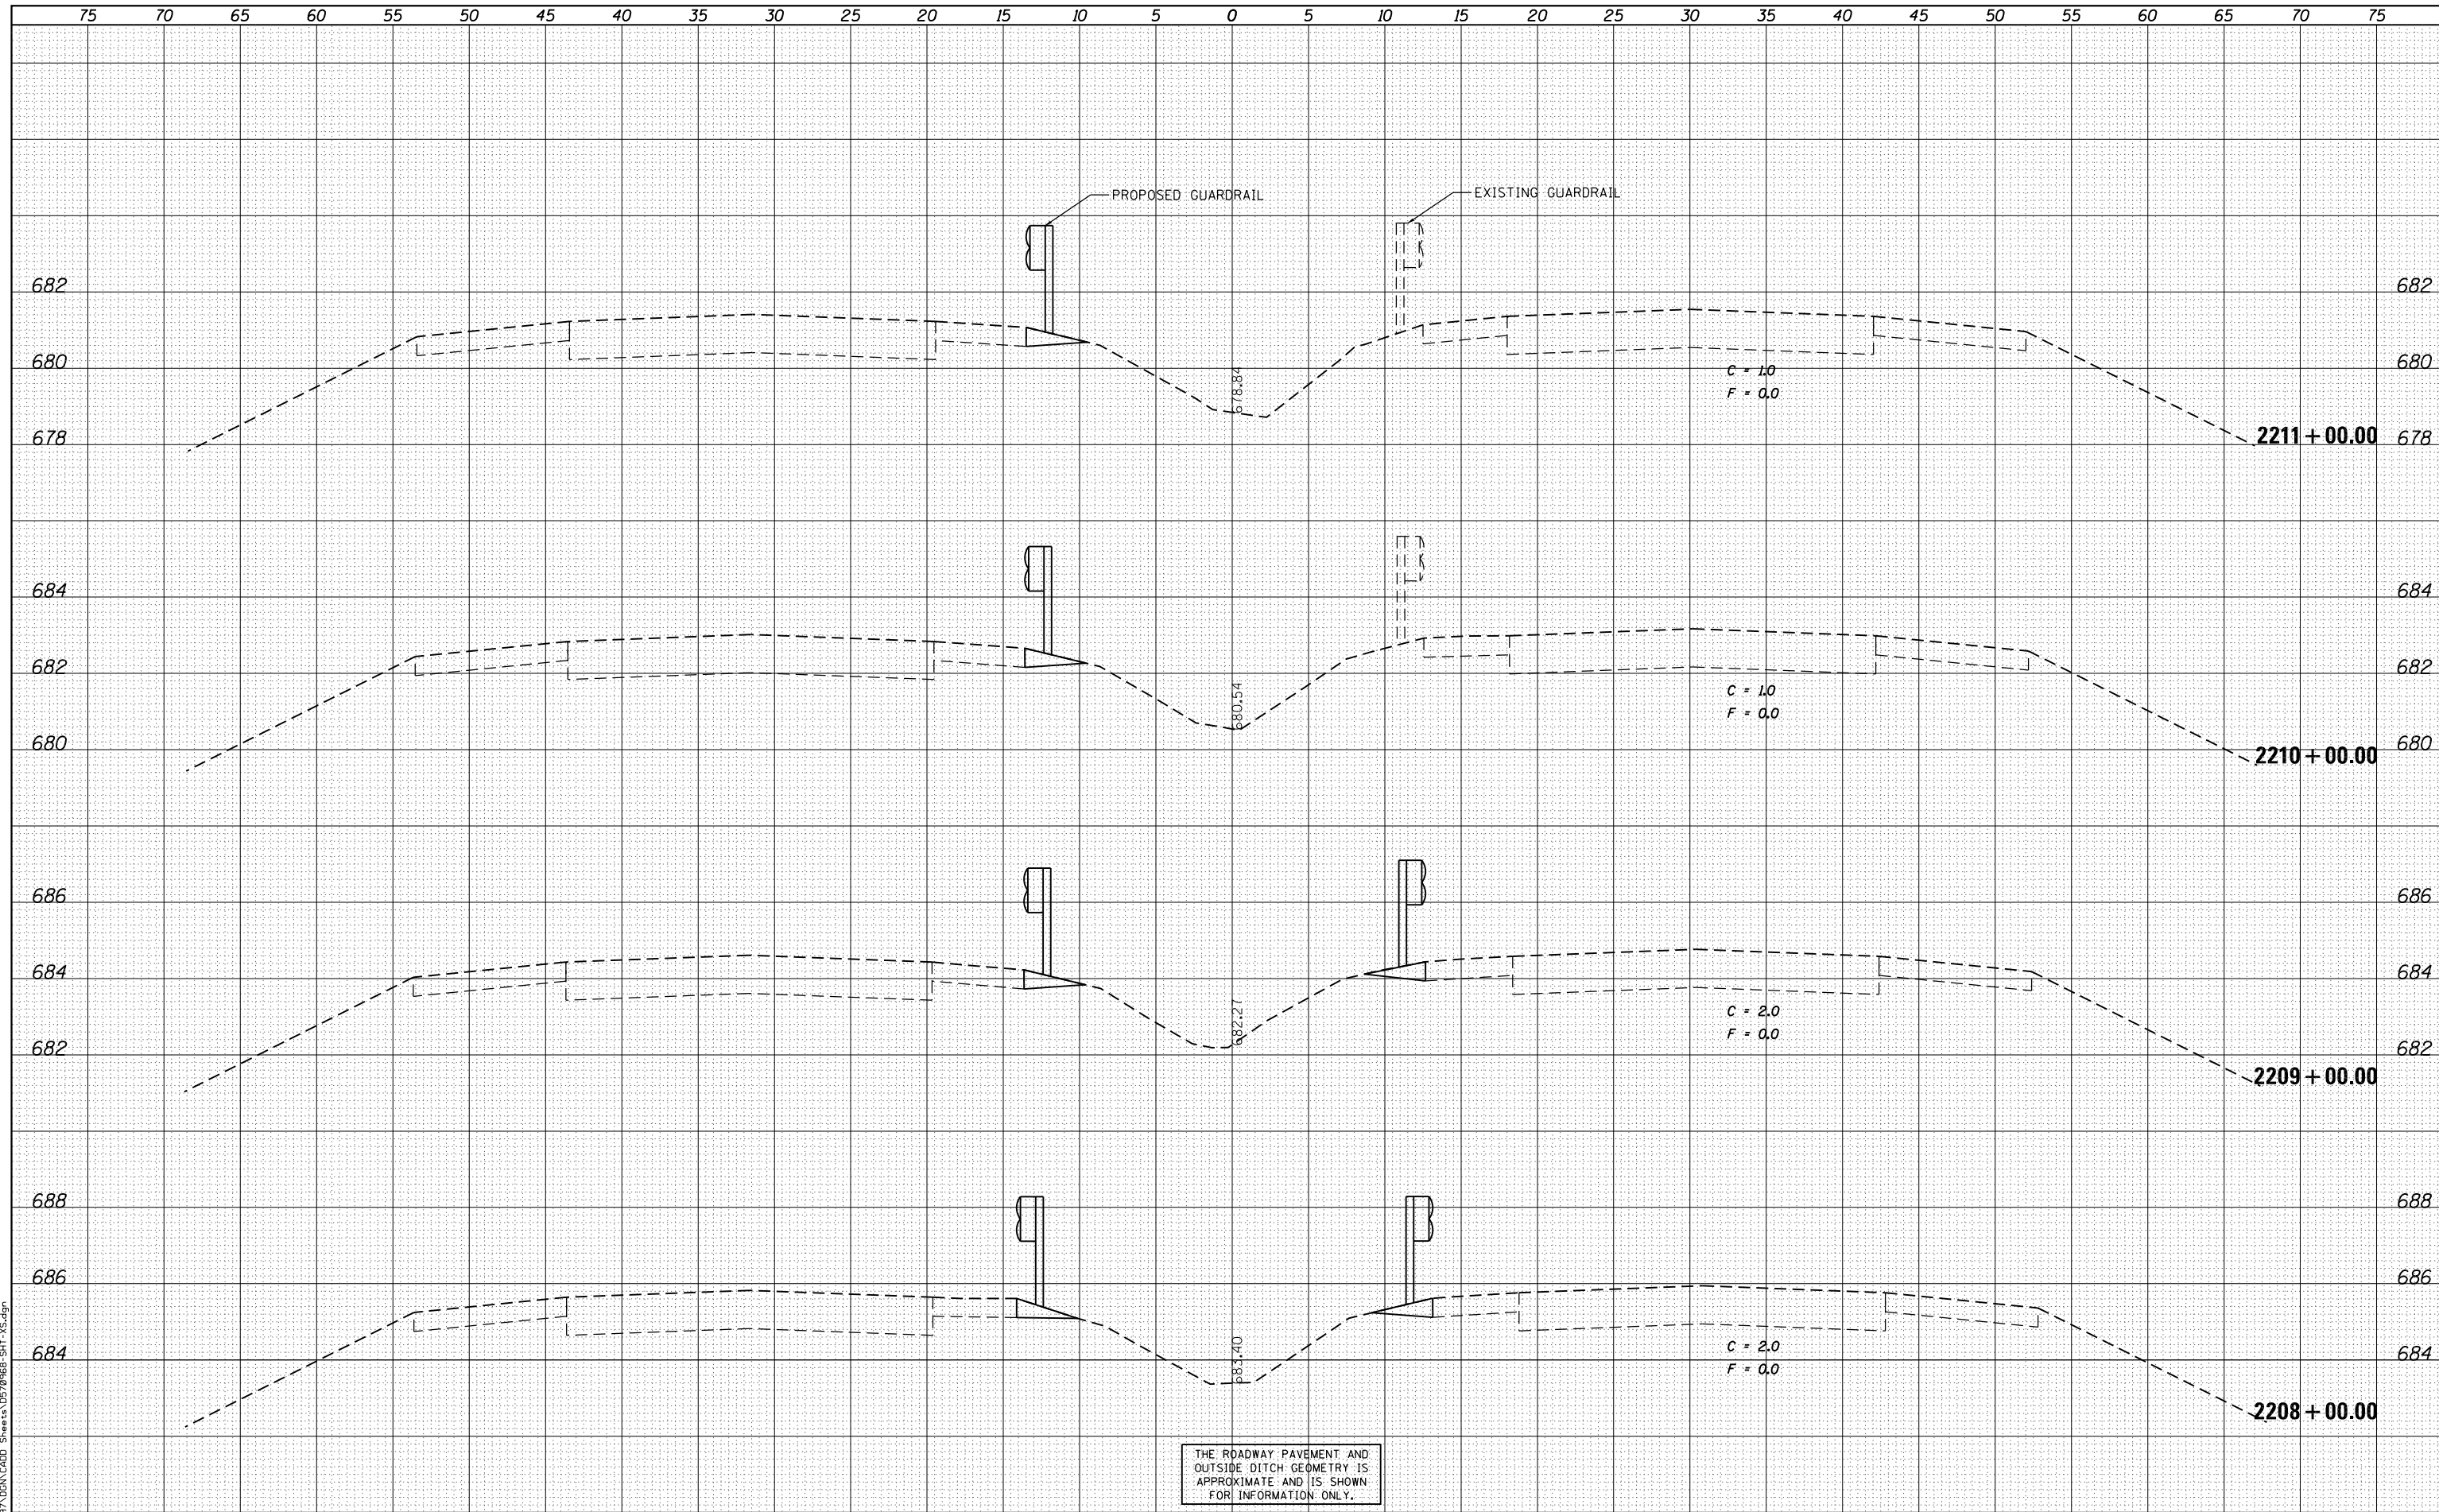

THE ROADWAY PAVEMENT AND OUTSIDE DITCH GEOMETRY IS APPROXIMATE AND IS SHOWN FOR INFORMATION ONLY.

**SINGH**  
CONSULTING ENGINEERS  
www.singhinc.com

USER NAME = iym	DESIGNED - VP	REVISED -
PLLOT SCALE = 10.0000' / in.	DRAWN - VP	REVISED -
PLLOT DATE = 7/31/2012	CHECKED - IY	REVISED -
	DATE - 08/02/2012	REVISED -

STATE OF ILLINOIS  
DEPARTMENT OF TRANSPORTATION

FAI 74 CROSS SECTIONS

SCALE: 1"=25' (H)  
1"=2' (V) SHEET 154 OF 161 SHEETS STA. 2208+00.00 TO STA. 2211+00.00

F.A.I. RTE.	SECTION	COUNTY	TOTAL SHEETS	SHEET NO.
74	MEDIAN CABLE 2012-3	VERMILION	232	225
				CONTRACT NO. 70968
FED. ROAD DIST. NO. 5 ILLINOIS FED. AID PROJECT				