


STATE OF ILLINOIS
DEPARTMENT OF TRANSPORTATION
DIVISION OF HIGHWAYS
PROPOSED
HIGHWAY PLANS

FAI 55 & FAI 155 (I-55 & I-155)
SECTION D-6 DELINEATORS 2011
PROJECT ACHSIP-0005(909)
VARIOUS DELINEATOR IMPROVEMENTS
LOGAN AND SANGAMON COUNTIES

F.A.I. RTE.	SECTION	COUNTY	TOTAL SHEETS	SHEET NO.
*	D6 Delineators 2011	**	12	1
				ILLINOIS CONTRACT NO. 72D57

*FAI 55 & FAI 155
 **LOGAN & SANGAMON

D-96-188-10

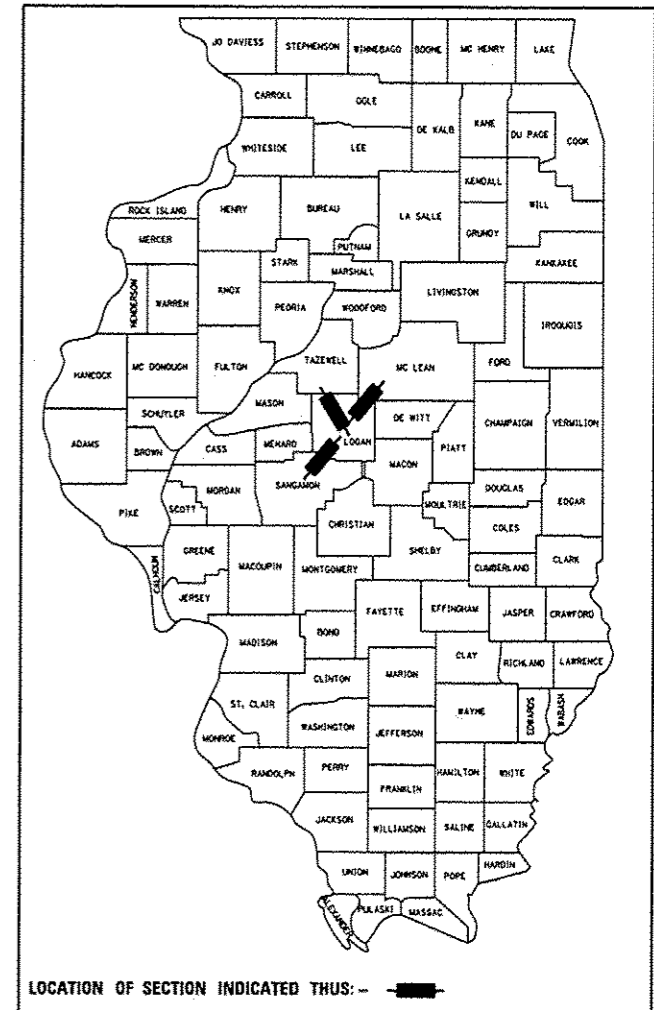



ADT = I-55 ATLANTA: 19,950 2011
 ADT = I-155 HARTSBURG: 9,450 2011
 ADT = I-55 WILLIAMSVILLE: 30,350 2011

- INDEX OF SHEETS**
- 1 COVER
 - 2 GENERAL NOTES
 - 3 SUMMARY OF QUANTITIES
 - 4 SCHEDULE OF QUANTITIES
 - 5-7 PLAN (LOCATION #1)
 - 8-9 PLAN (LOCATION #2)
 - 10-12 PLAN (LOCATION #3)

STANDARDS

- 000001-06
- 635001-01
- 701101-02
- 701106-02
- 701901-02
- 701426-04

C-96-188-10

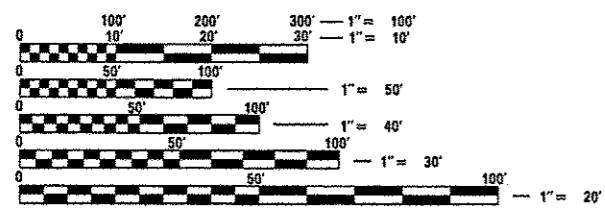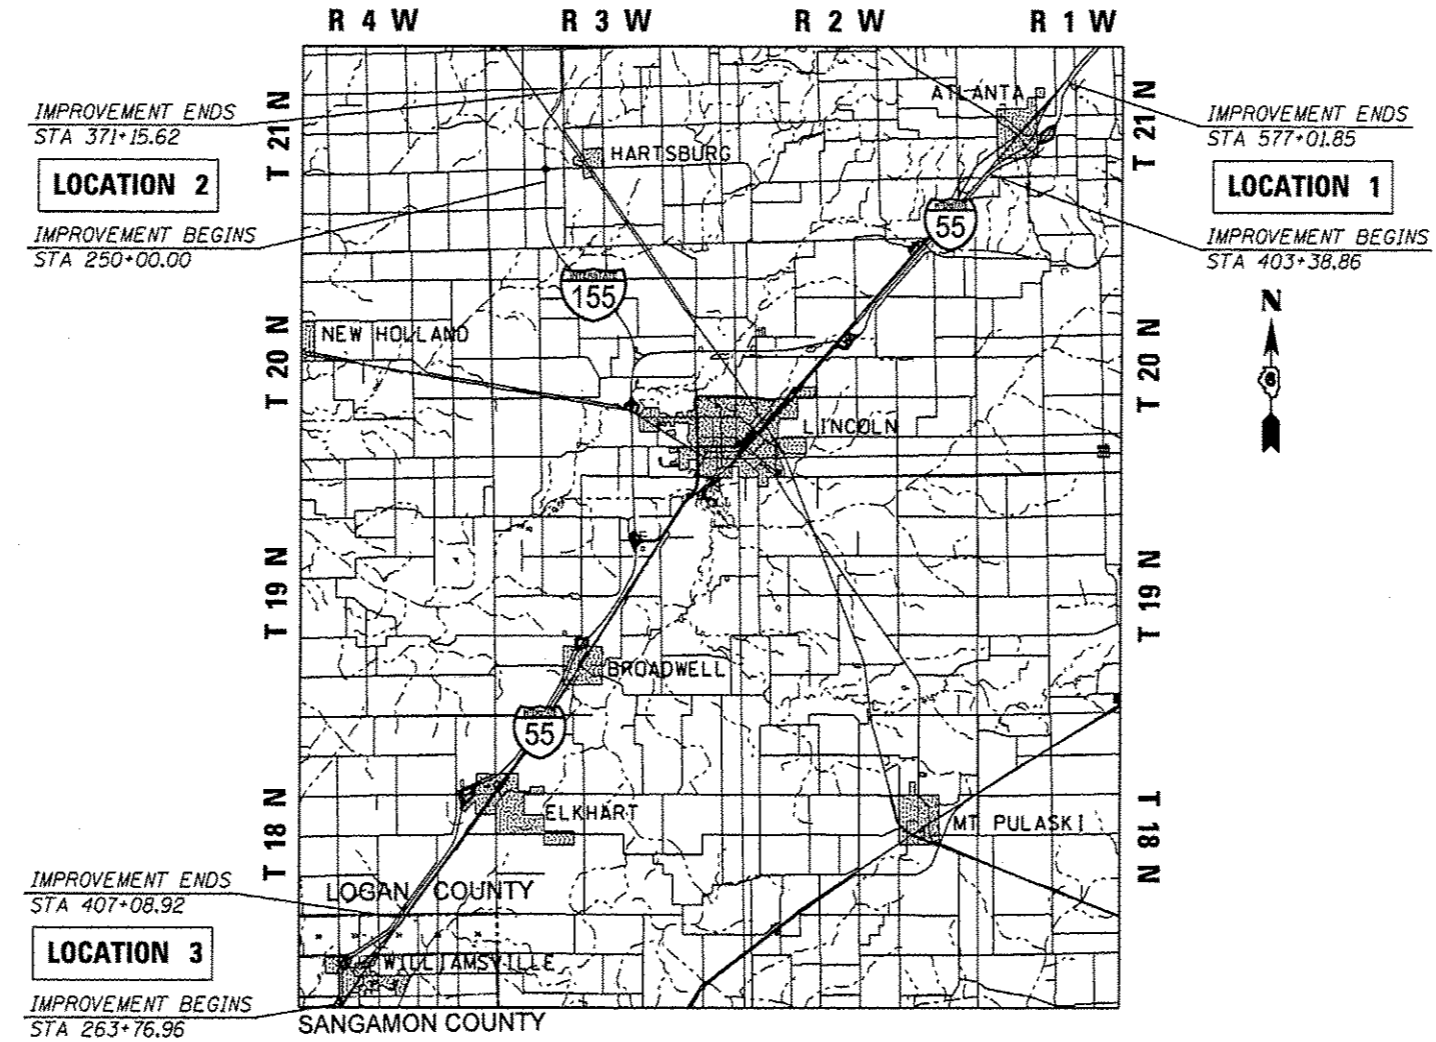


FULL SIZE PLANS HAVE BEEN PREPARED USING STANDARD ENGINEERING SCALES. REDUCED SIZED PLANS WILL NOT CONFORM TO STANDARD SCALES. IN MAKING MEASUREMENTS ON REDUCED PLANS, THE ABOVE SCALES MAY BE USED.

J.U.L.I.E.
 JOINT UTILITY LOCATION INFORMATION FOR EXCAVATION
 1-800-892-0123
 OR 811

PROJECT ENGINEER: JEFF MYERS (217) 782-4761
 TEAM MANAGER: TOM COX (217) 524-7940

CONTRACT NO. 72D57

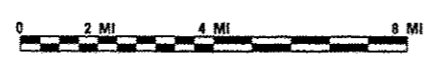

STATE OF ILLINOIS
 DEPARTMENT OF TRANSPORTATION
 DIVISION OF HIGHWAYS

SUBMITTED August 14 20 12
[Signature]
 DEPUTY DIRECTOR OF HIGHWAYS, REGION ENGINEER

October 5 20 12
[Signature]
 ENGINEER OF DESIGN AND ENVIRONMENT

October 5 20 12
[Signature]
 DIRECTOR OF HIGHWAYS, CHIEF ENGINEER

**PRINTED BY THE AUTHORITY
 OF THE STATE OF ILLINOIS**