
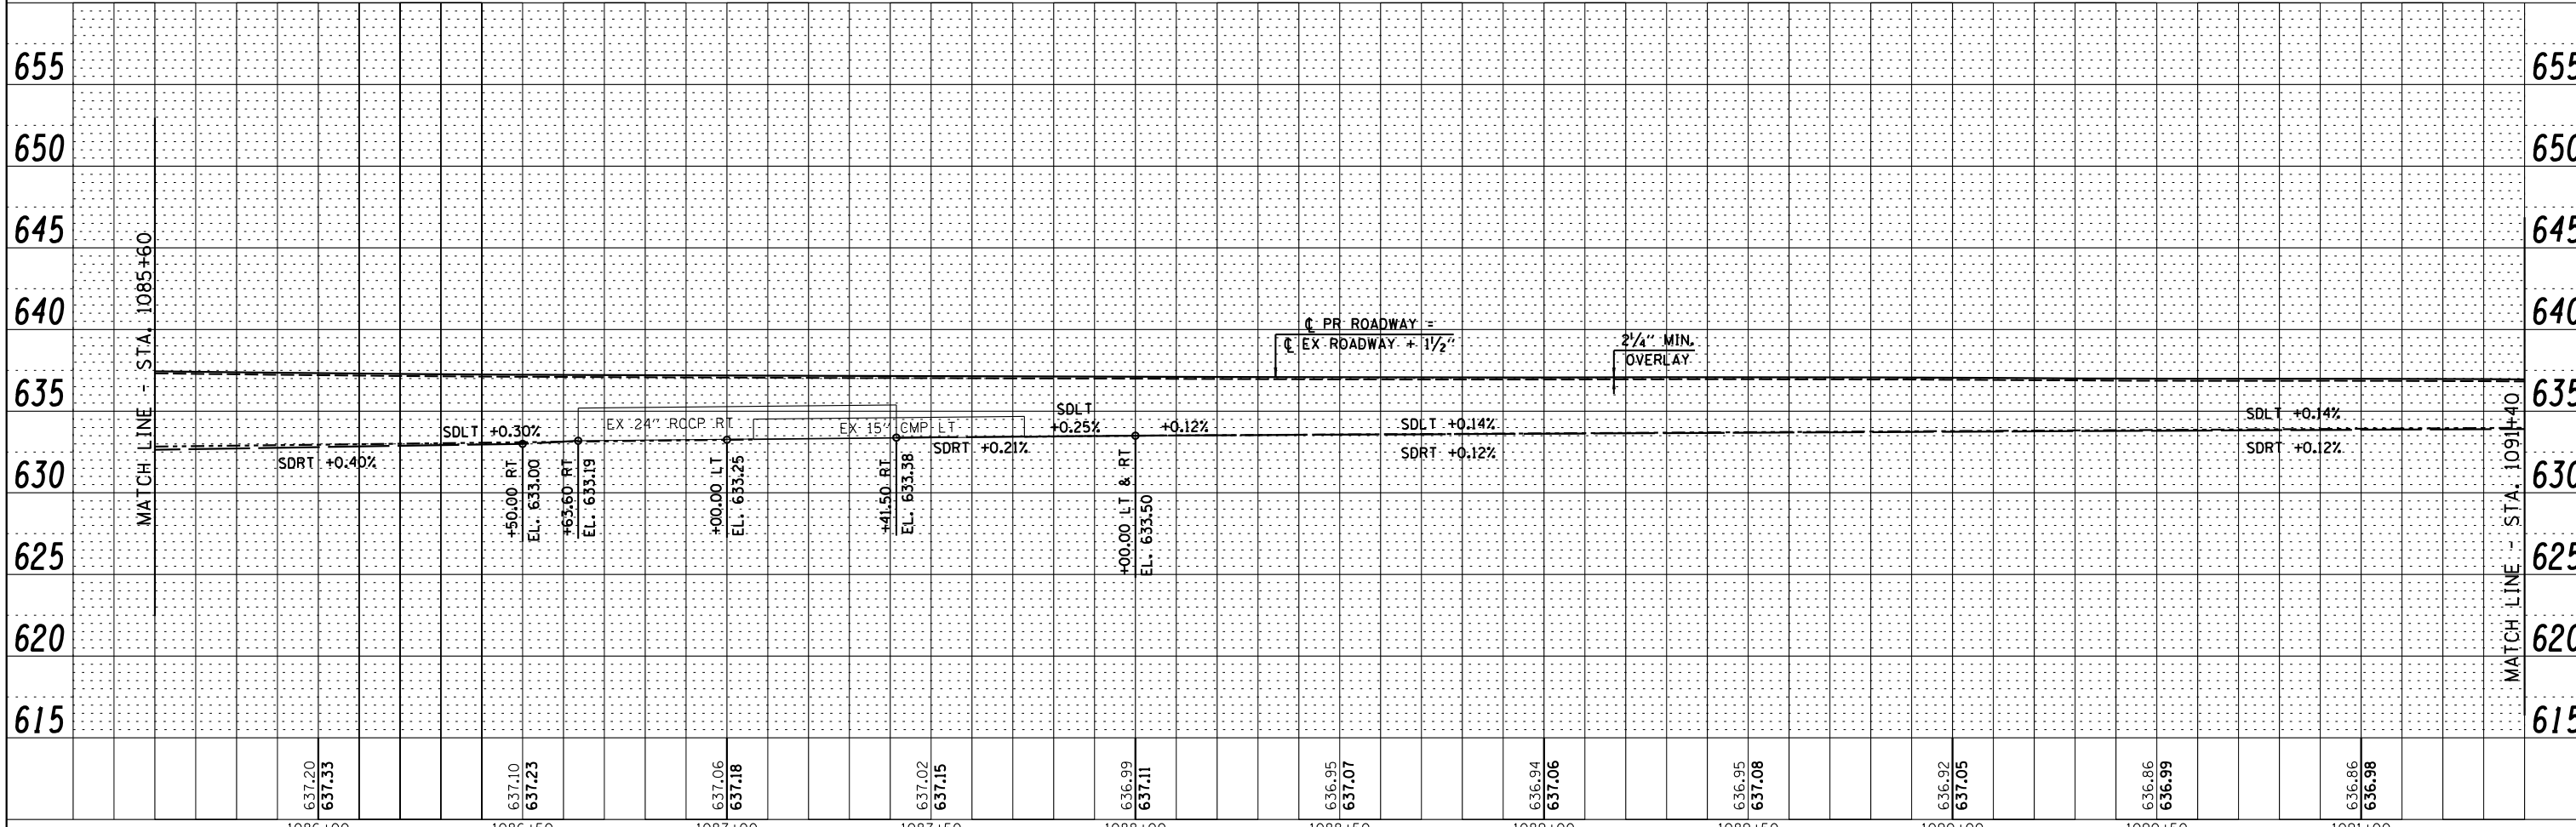


PLAN	SURVEYED	BY	DATE
	NOTED		
	CHECKED		
	FILED		
	NO.		

PROFILE	SURVEYED	BY	DATE
	NOTED		
	CHECKED		
	FILED		
	NO.		

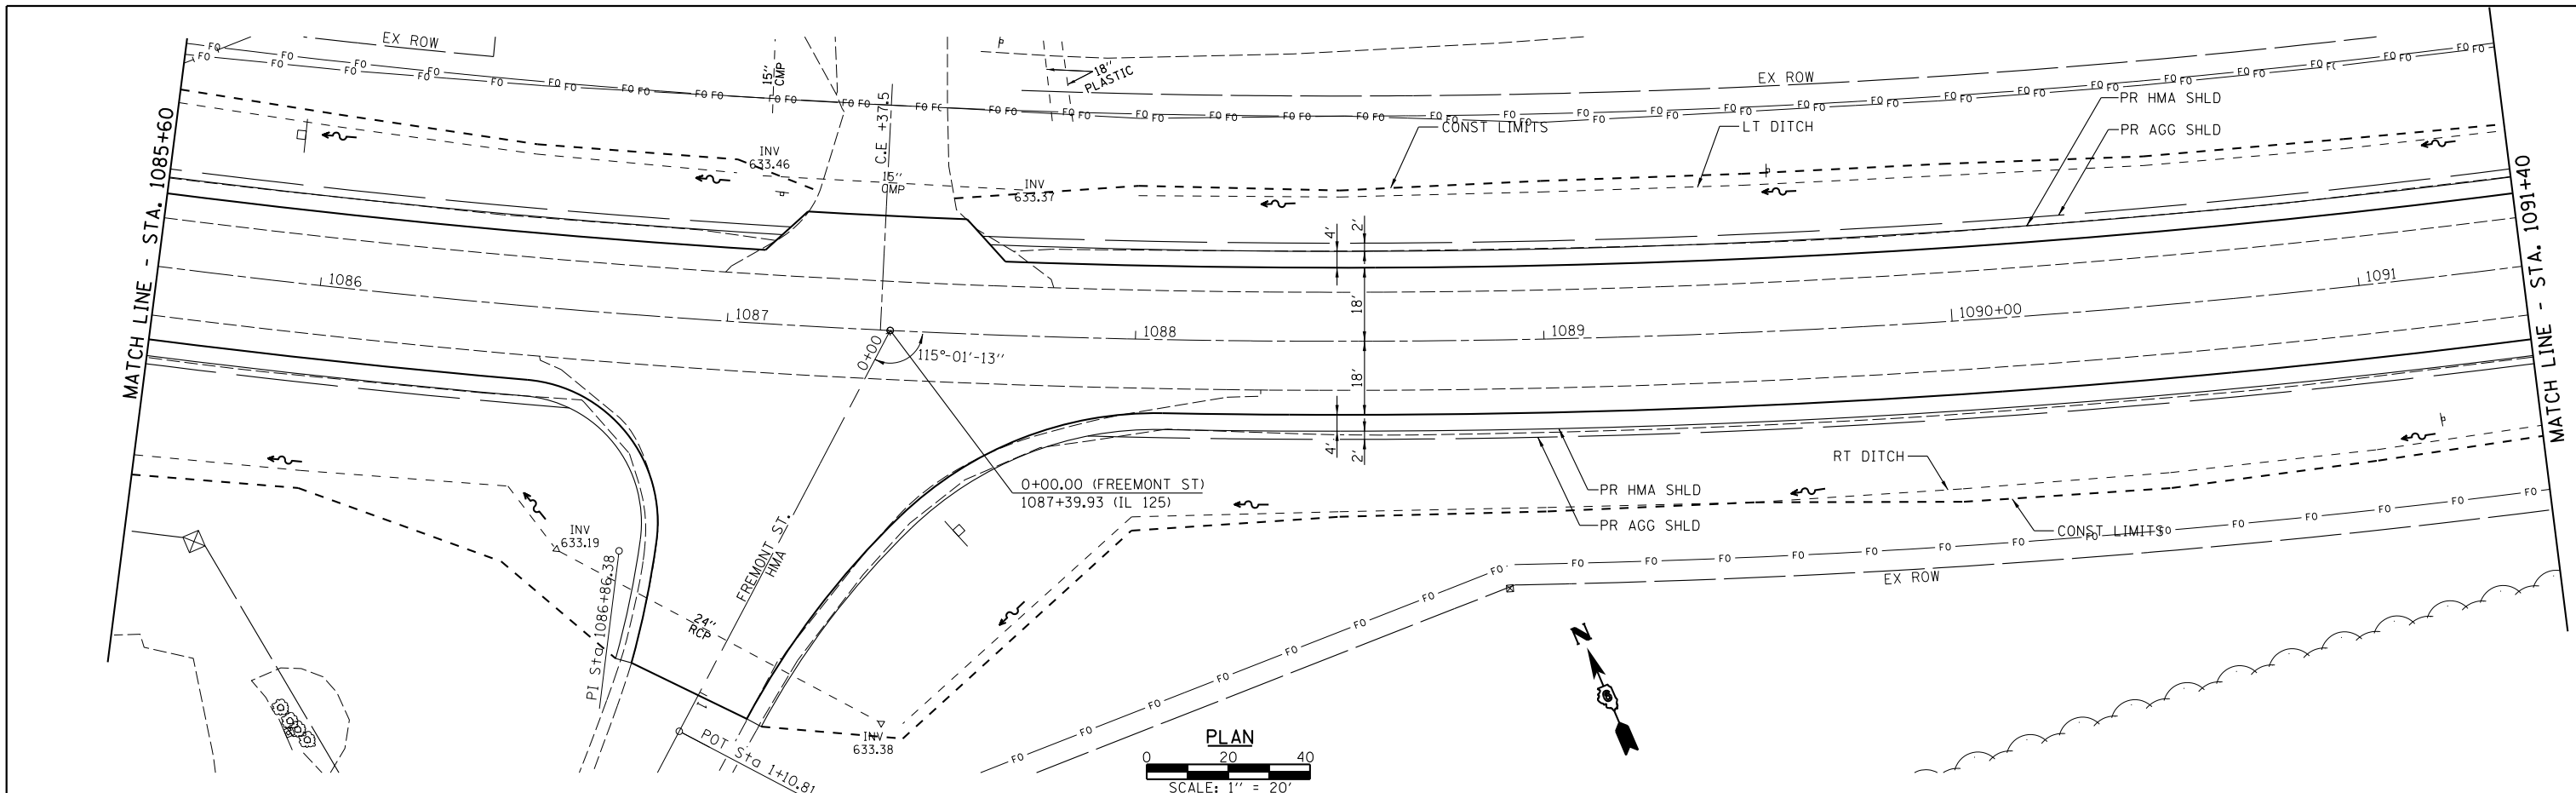

USER NAME = *USER*	DESIGNED -	REVISIED -		PLAN & PROFILE Civil and Structural Engineers Springfield, IL 62703 Phone: (217)544-8033 IL Design Firm No. 184-001907		F.A.P. RTE.	SECTION	COUNTY	TOTAL SHEETS	SHEET NO.
PLOT SCALE = *SCALE*	CHECKED -	REVISIED -				67	3 (N, L, RS-3)	CASS	64	18
PLOT DATE = *DATE*	DRAWN -	REVISIED -				CONTRACT NO. 72075				
	CHECKED -	REVISIED -	SCALE: 1" = 20'			SHEET NO. 3 OF 5 SHEETS	STA. 1085+60 TO STA. 1091+40	FED. ROAD DIST. NO. ILLINOIS FED. AID PROJECT		