


MATCH LINE - STA. 1097+00

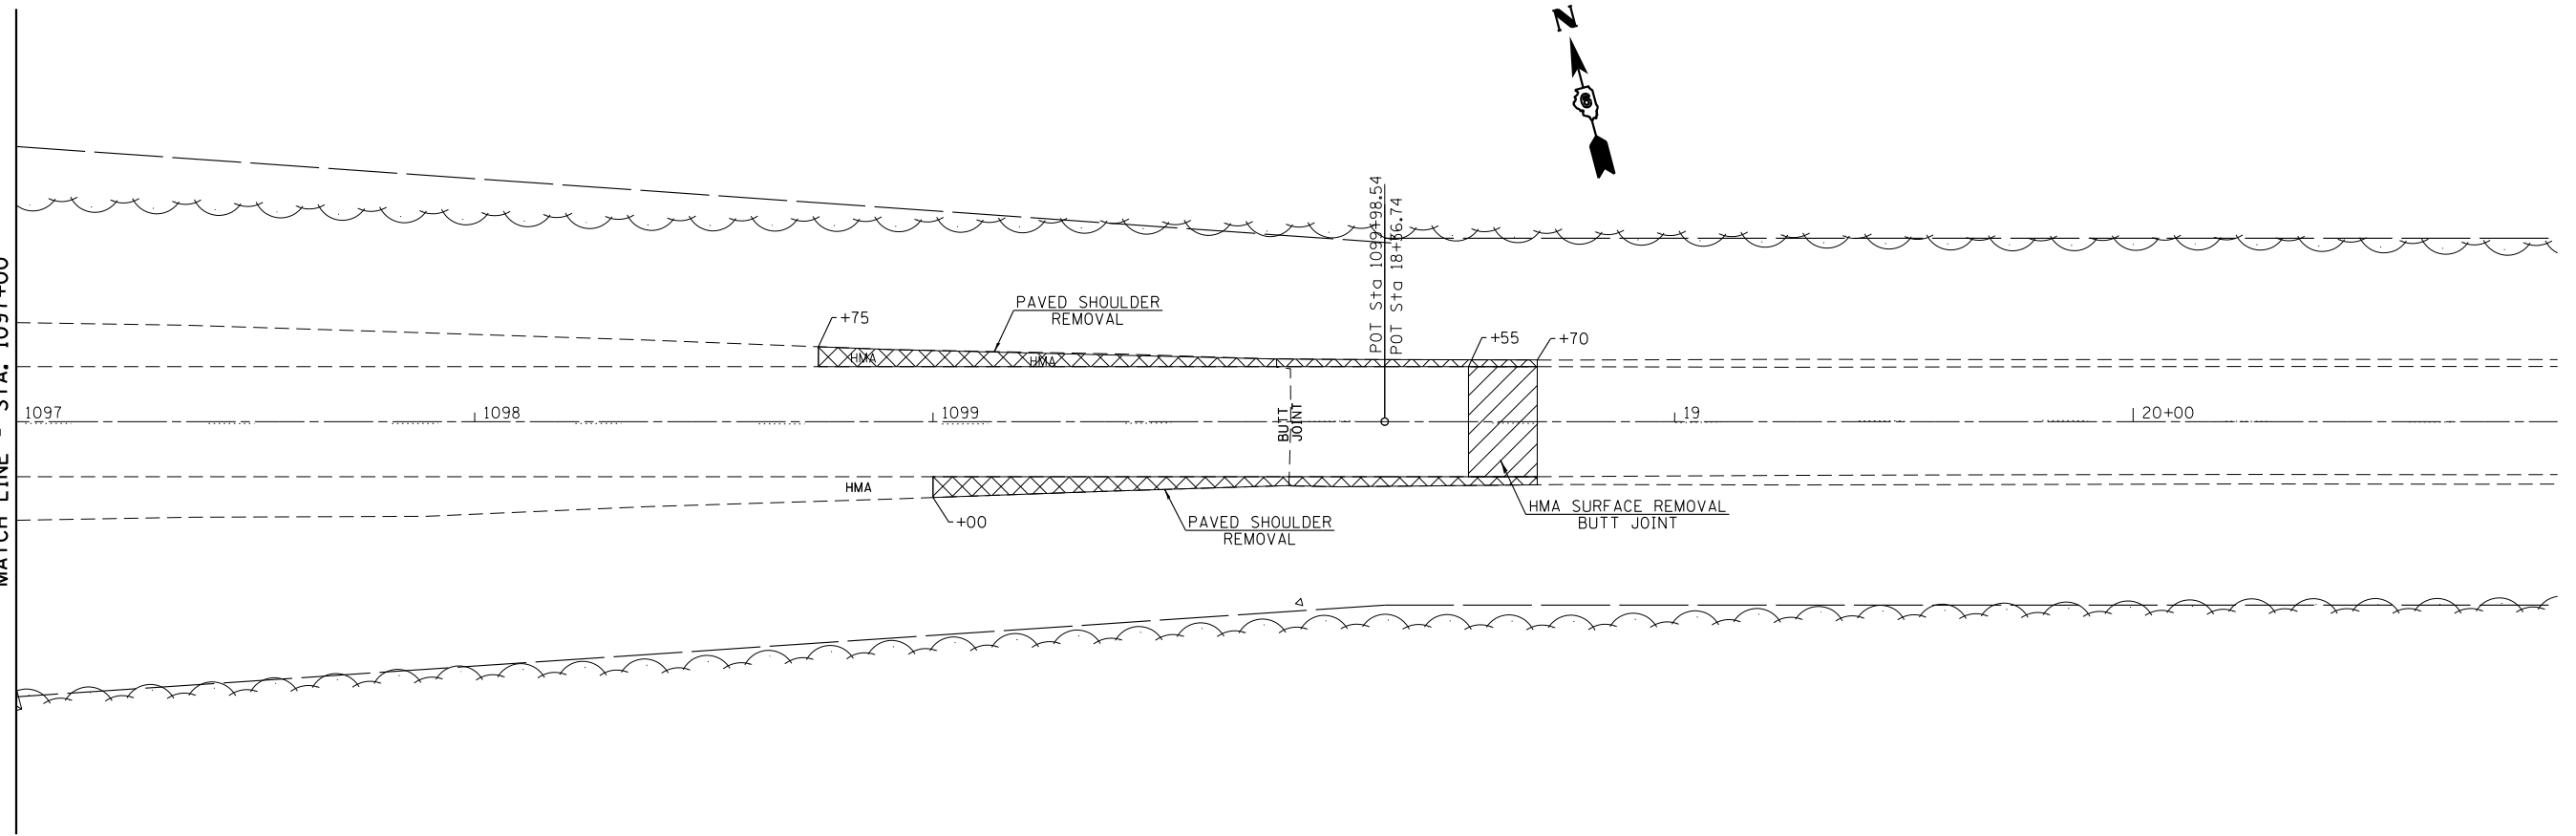

USER NAME = *USER*	DESIGNED -	REVISED -
	DRAWN -	REVISED -
PLOT SCALE = *SCALE*	CHECKED -	REVISED -
PLOT DATE = *DATE*	DATE -	REVISED -



Allen Henderson & Associates, Inc.  
 Civil and Structural Engineers Springfield, IL  
 62703 Phone: (217)544-8033 IL Design Firm  
 No. 184-001907

**REMOVAL PLAN**

SCALE: 1" = 20' SHEET NO. 3 OF 3 SHEETS STA. TO STA.

F.A.P. RTE.	SECTION	COUNTY	TOTAL SHEETS	SHEET NO.
67	3 (N, L, RS-3)	CASS	64	23
<b>CONTRACT NO. 72075</b>				
FED. ROAD DIST. NO. ILLINOIS FED. AID PROJECT				