



MATCH LINE - STA. 1097+00

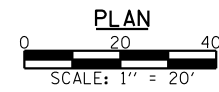

|                      |            |           |
|----------------------|------------|-----------|
| USER NAME = *USER*   | DESIGNED - | REVISED - |
|                      | DRAWN -    | REVISED - |
| PLOT SCALE = *SCALE* | CHECKED -  | REVISED - |
| PLOT DATE = *DATE*   | DATE -     | REVISED - |

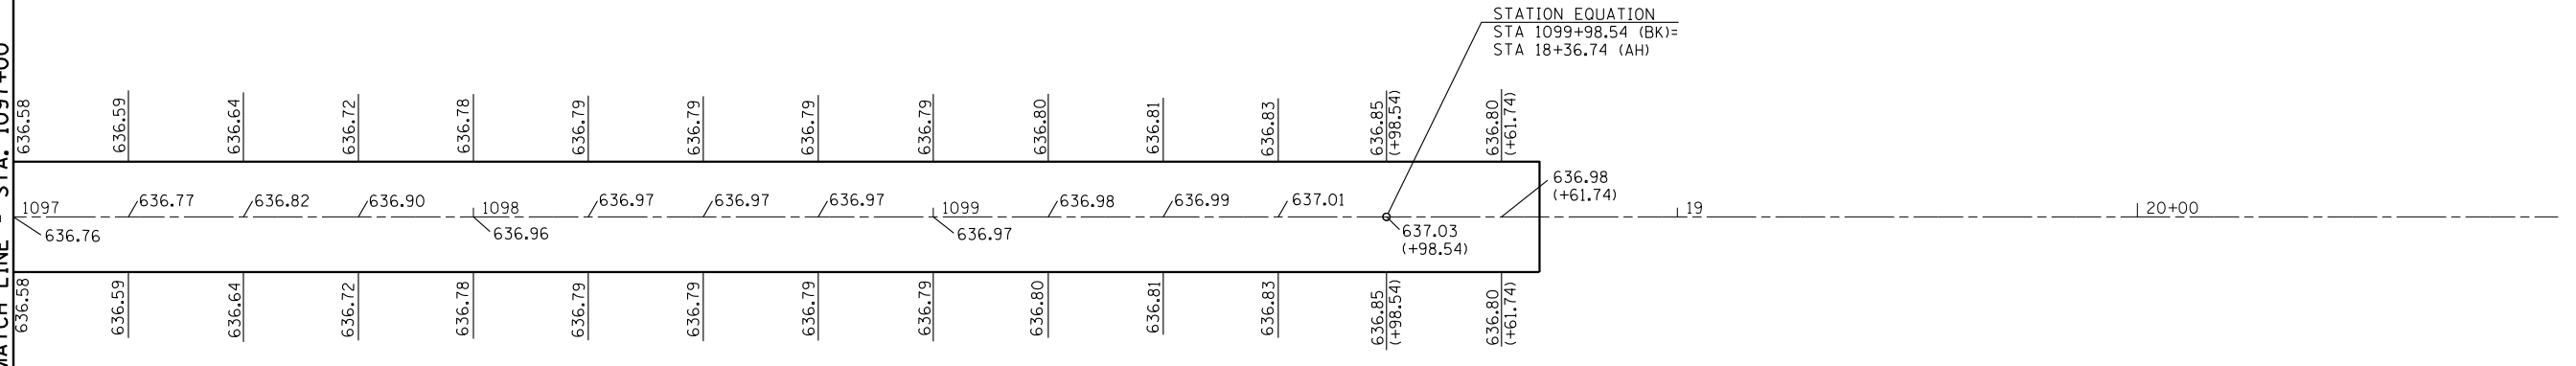

Allen Henderson & Associates, Inc.  
 Civil and Structural Engineers Springfield, IL  
 62703 Phone: (217)544-8033 IL Design Firm  
 No. 184-001907

PAVEMENT ELEVATIONS

SCALE: 1" = 20' SHEET NO. 3 OF 3 SHEETS STA. TO STA.

| F.A.P. RTE.                                   | SECTION        | COUNTY | TOTAL SHEETS | SHEET NO. |
|---|----------------|--------|--------------|-----------|
| 67  | 3 (N, L, RS-3) | CASS   | 64           | 26        |
| <b>CONTRACT NO. 72075</b>                     |                |        |              |           |
| FED. ROAD DIST. NO. ILLINOIS FED. AID PROJECT |                |        |              |           |