


DATE _____
 BY _____
 SURVEYED _____
 PLOTTED _____
 TEMPLATE _____
 AREAS CHECKED _____
 ORIGINAL SURVEY NO. _____

DATE _____
 BY _____
 SURVEYED _____
 PLOTTED _____
 TEMPLATE _____
 AREAS CHECKED _____
 ORIGINAL SURVEY NO. _____

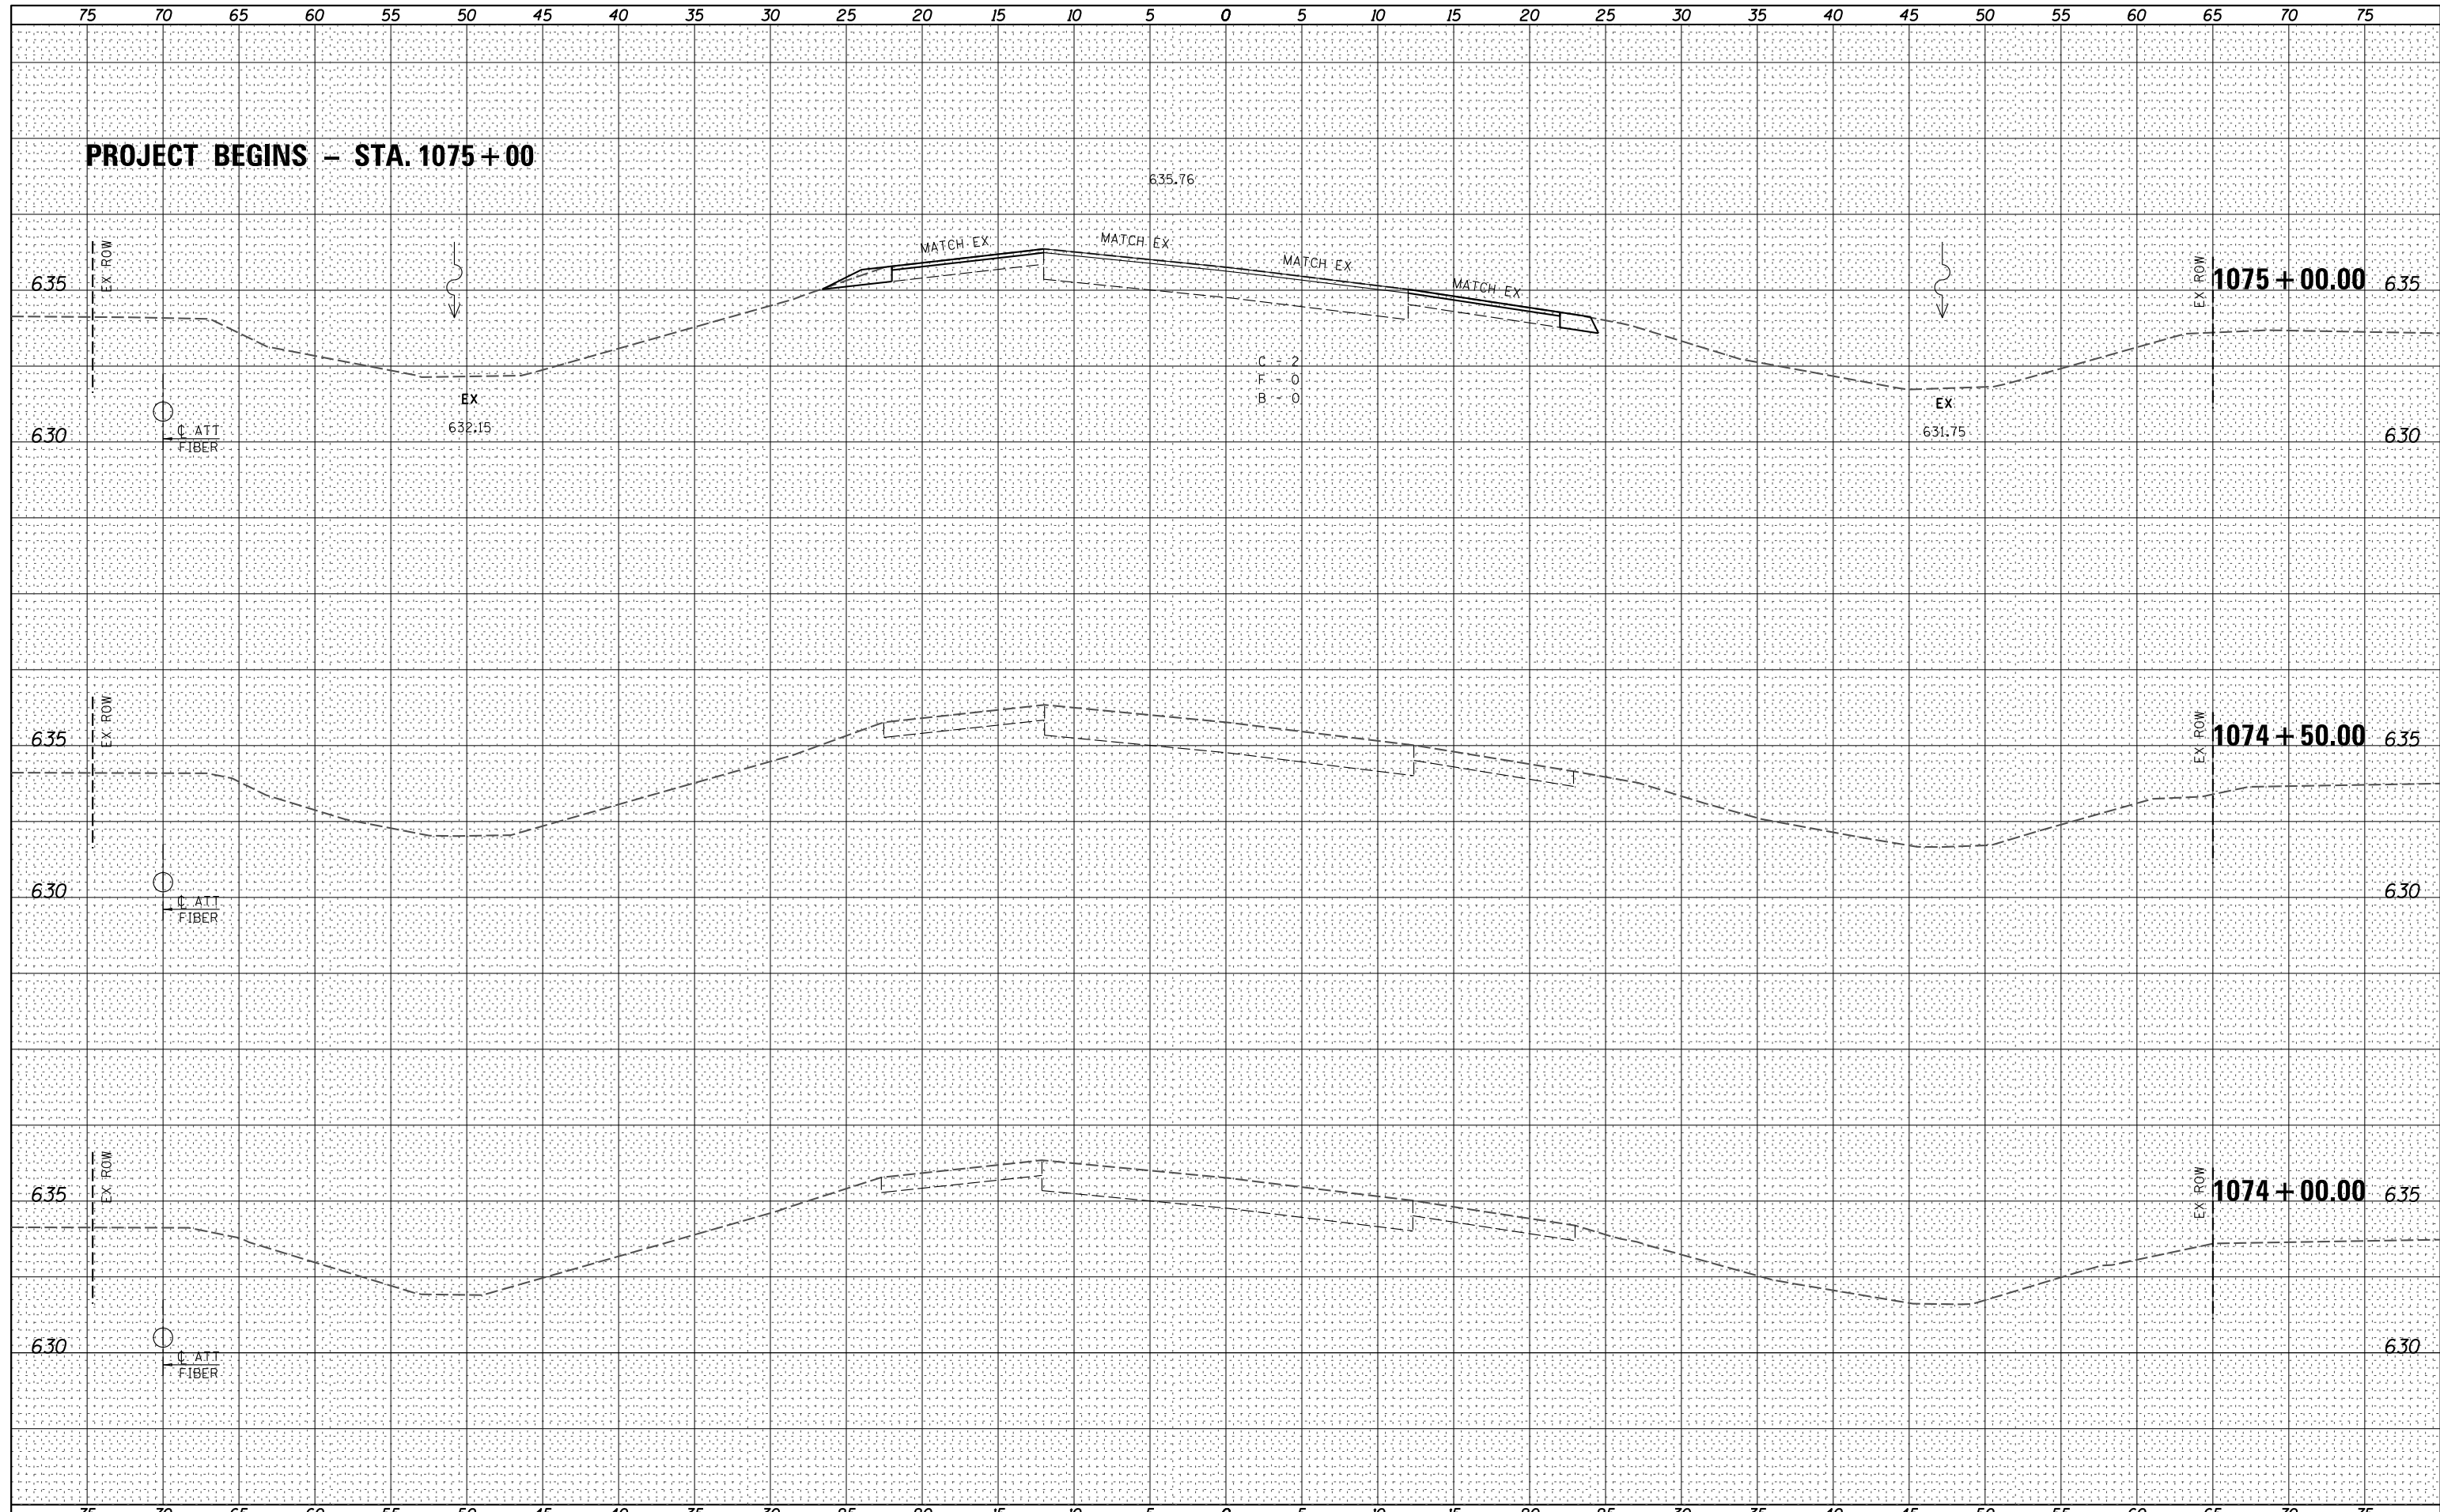

FILE NAME = _____
 FILEL _____

USER NAME = *USER*
 DESIGNED - _____
 DRAWN - _____
 CHECKED - _____
 DATE - _____

REVISIED - _____
 REVISIED - _____
 REVISIED - _____
 REVISIED - _____



Allen Henderson & Associates, Inc.
 Civil and Structural Engineers Springfield, IL
 62703 Phone: (217)544-8033 IL Design Firm
 No. 184-001907

CROSS SECTIONS
 SCALE: _____ SHEET NO. 1 OF 35 SHEETS STA. 1074+00.00 TO STA. 1075+00.00

F.A.P. RTE.	SECTION	COUNTY	TOTAL SHEETS	SHEET NO.
67	3 (N, L, RS-3)	CASS	64	44
CONTRACT NO. 72075				
FED. ROAD DIST. NO. _____ ILLINOIS FED. AID PROJECT _____				