



DATE	
BY	
FINAL SURVEY	SURVEYED
NOTE BOOK	PLOTTED
NO.	TEMPLATE
	AREAS CHECKED

DATE	
BY	
ORIGINAL SURVEY	SURVEYED
NOTE BOOK	PLOTTED
NO.	TEMPLATE
	AREAS CHECKED

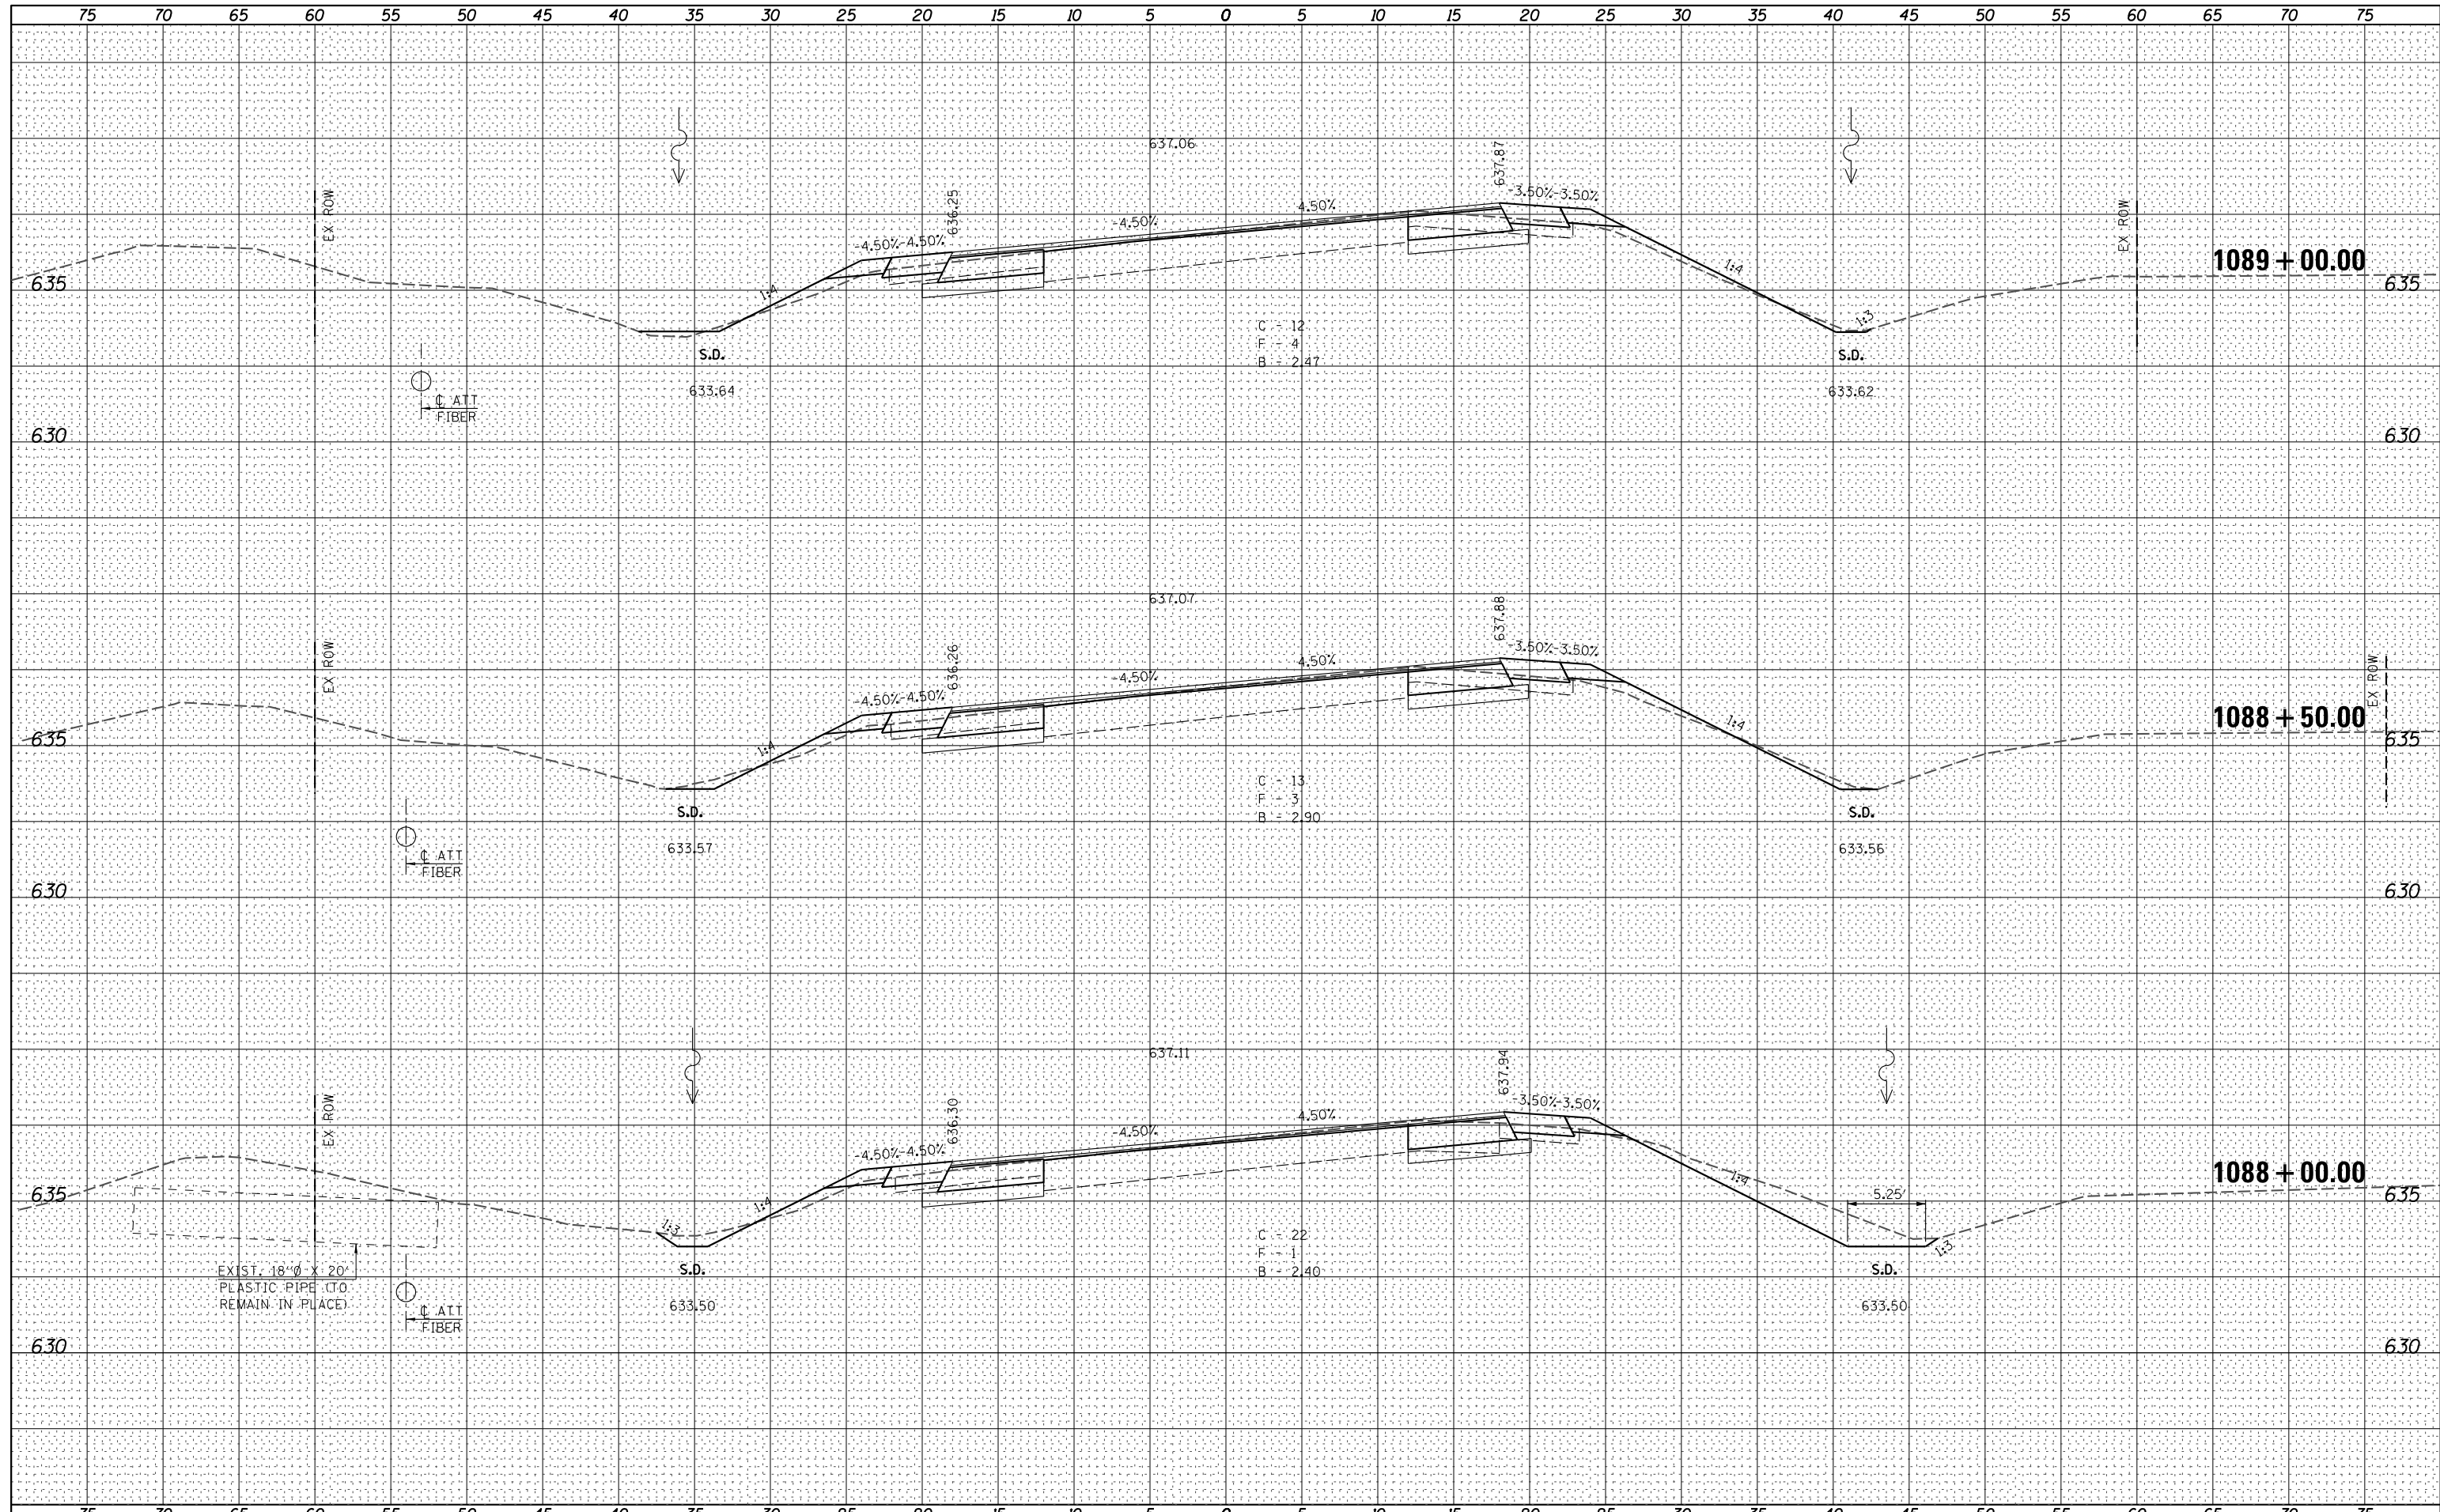

FILE NAME =	USER NAME = *USER*	DESIGNED -	REVISED -	 Allen Henderson & Associates, Inc. Civil and Structural Engineers Springfield, IL 62703 Phone: (217)544-8033 IL Design Firm No. 184-001907	CROSS SECTIONS		F.A.P. RTE.	SECTION	COUNTY	TOTAL SHEETS	SHEET NO.
FILEL	PLOT SCALE = *SCALE*	DRAWN -	REVISED -				67	3 (N), L, RS-3	CASS	64	55
	PLOT DATE = *DATE*	CHECKED -	REVISED -		SCALE: SHEET NO. 12 OF 21 SHEETS STA. 1088+00.00 TO STA. 1089+00.00		CONTRACT NO. 72075		ILLINOIS FED. AID PROJECT		
		DATE -	REVISED -								