


DATE _____
 BY _____
 SURVEYED _____
 PLOTTED _____
 TEMPLATE _____
 NOTE BOOK _____
 AREAS CHECKED _____
 NO. _____

DATE _____
 BY _____
 SURVEYED _____
 PLOTTED _____
 TEMPLATE _____
 NOTE BOOK _____
 AREAS CHECKED _____
 NO. _____

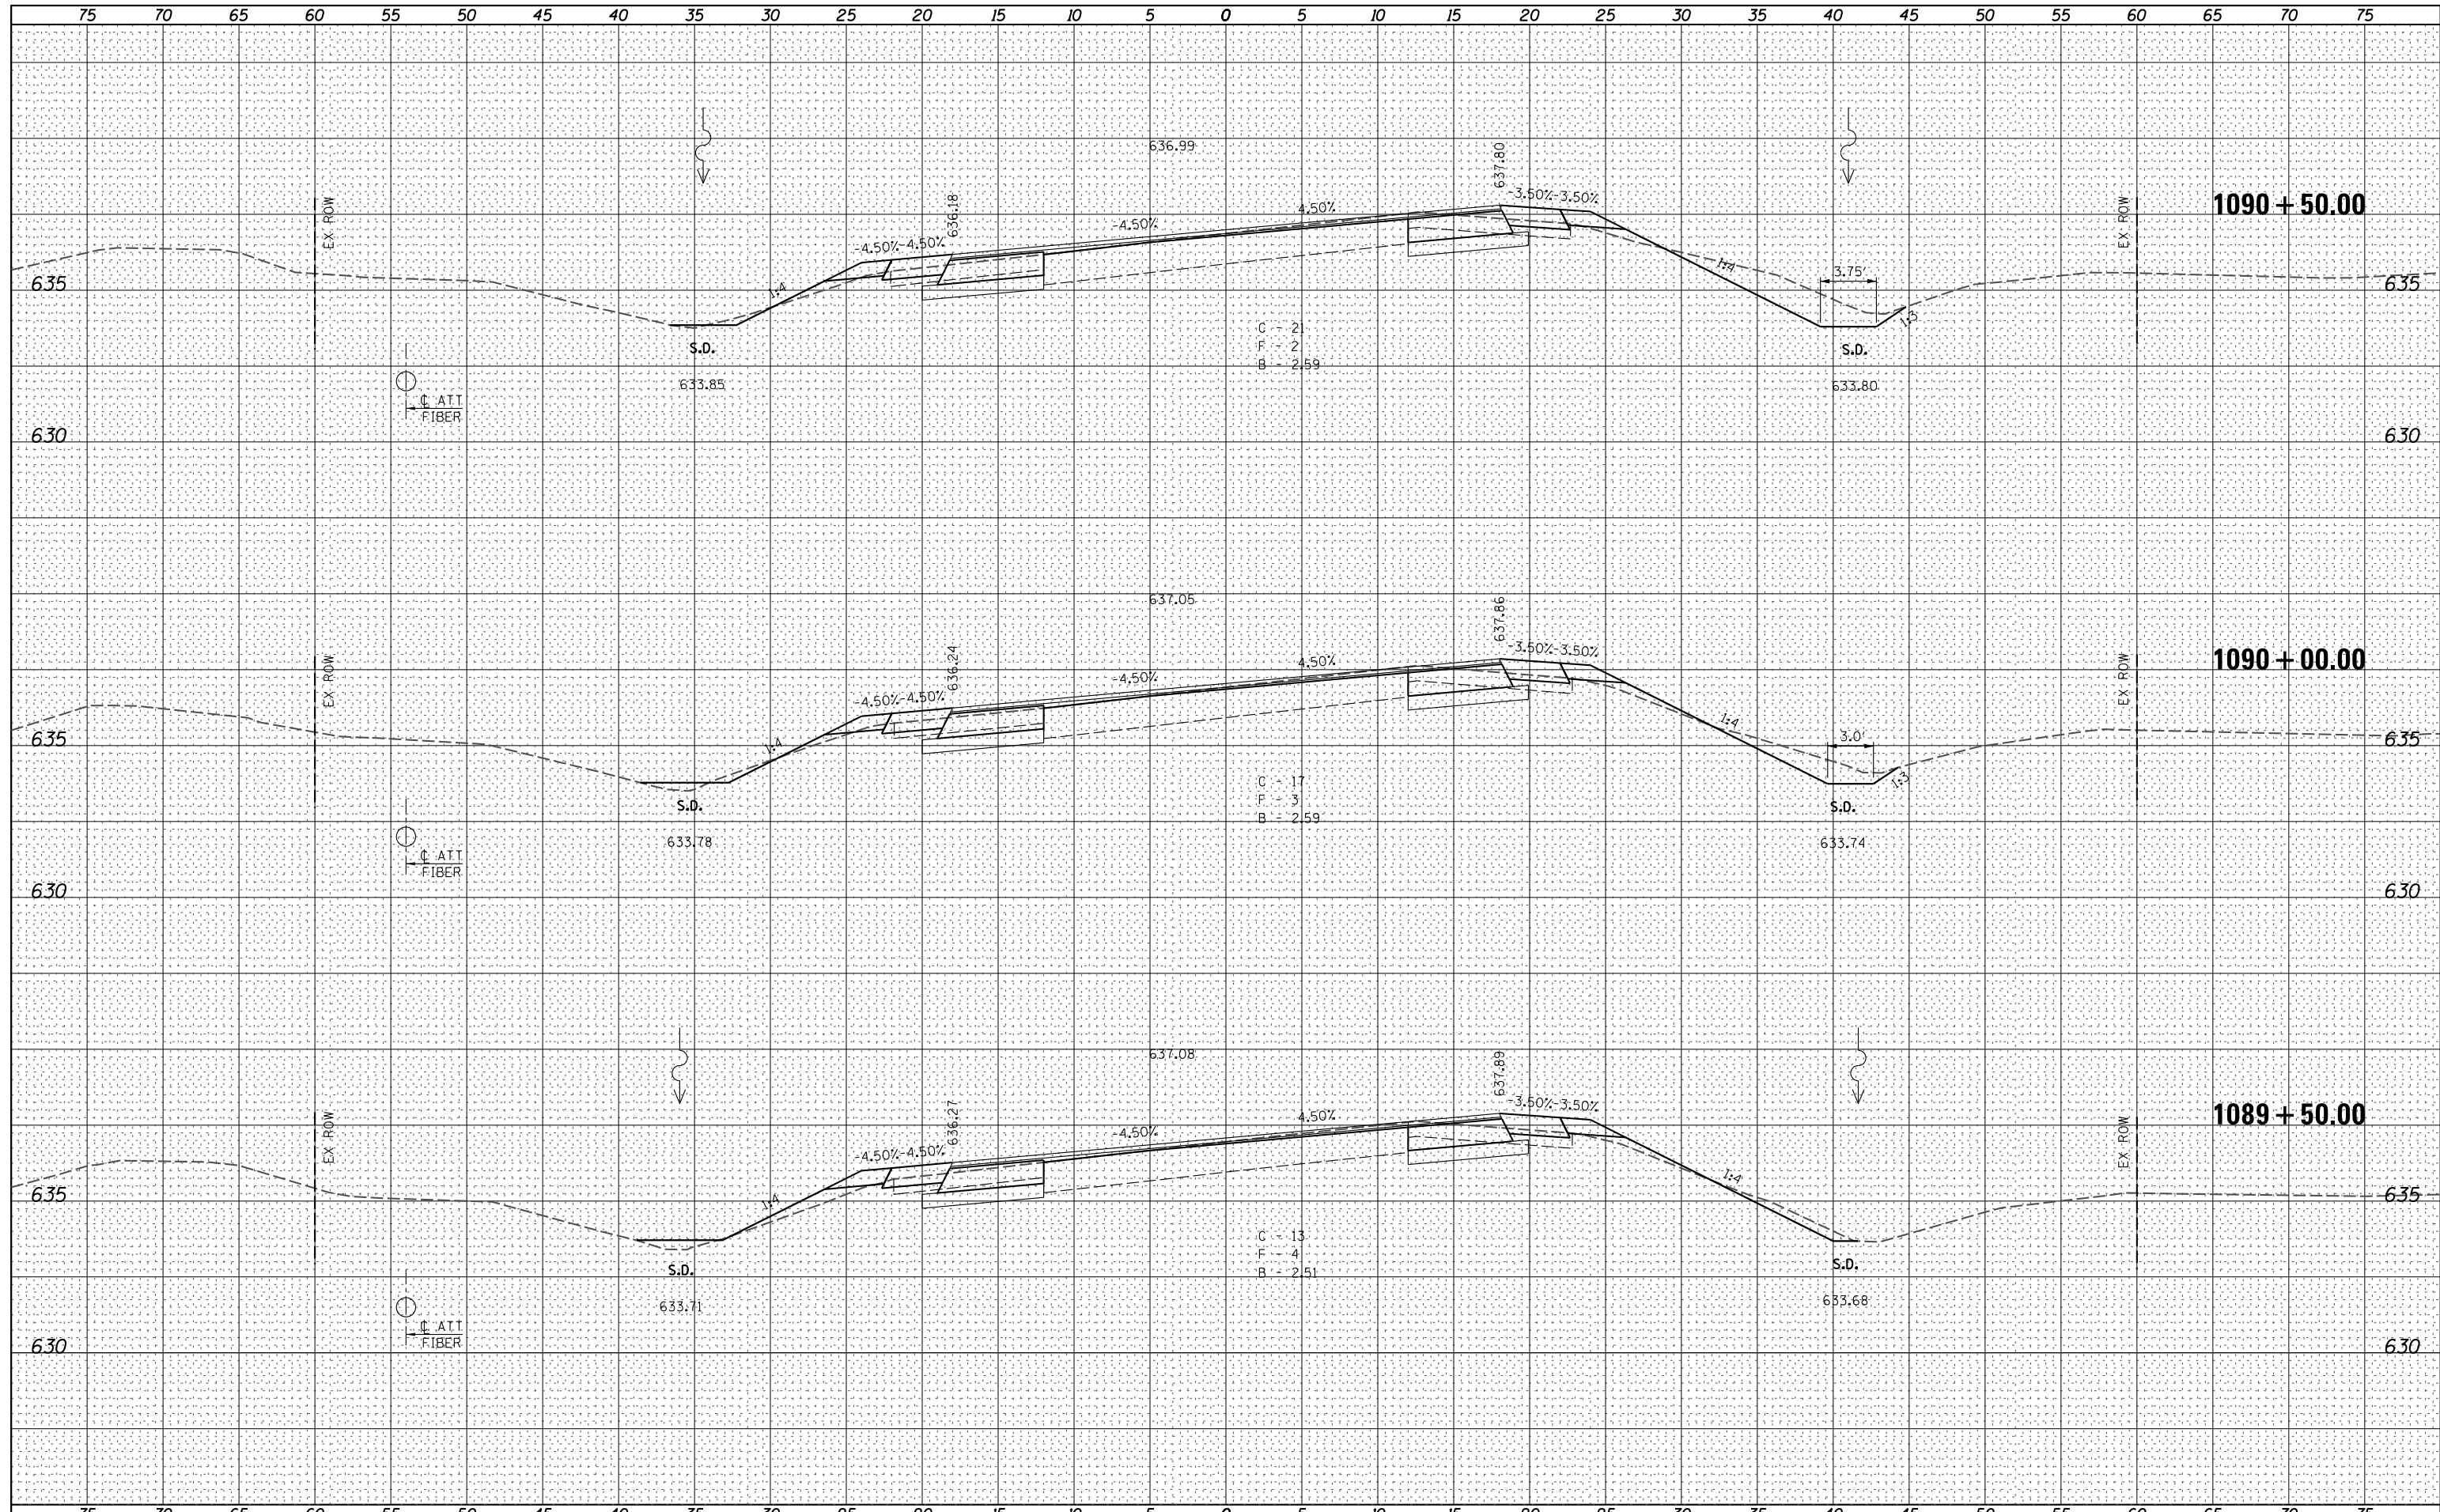

FILE NAME = _____
 *FILE# _____

USER NAME = *USER#	DESIGNED -	REVISED -
PLOT SCALE = *SCALE#	DRAWN -	REVISED -
PLOT DATE = *DATE#	CHECKED -	REVISED -
	DATE -	REVISED -

Allen Henderson & Associates, Inc.
 Civil and Structural Engineers Springfield, IL
 62703 Phone: (217)544-8033 IL Design Firm
 No. 184-001907

CROSS SECTIONS
 SCALE: _____ SHEET NO. 13 OF 21 SHEETS STA. 1089+50.00 TO STA. 1090+50.00

F.A.P. RTE.	SECTION	COUNTY	TOTAL SHEETS	SHEET NO.
67	3 (N), L, RS-3	CASS	64	56
CONTRACT NO. 72075				
FED. ROAD DIST. NO.		ILLINOIS FED. AID PROJECT		