


PATCHING PLAN (N. ABUT. - BENT 9)

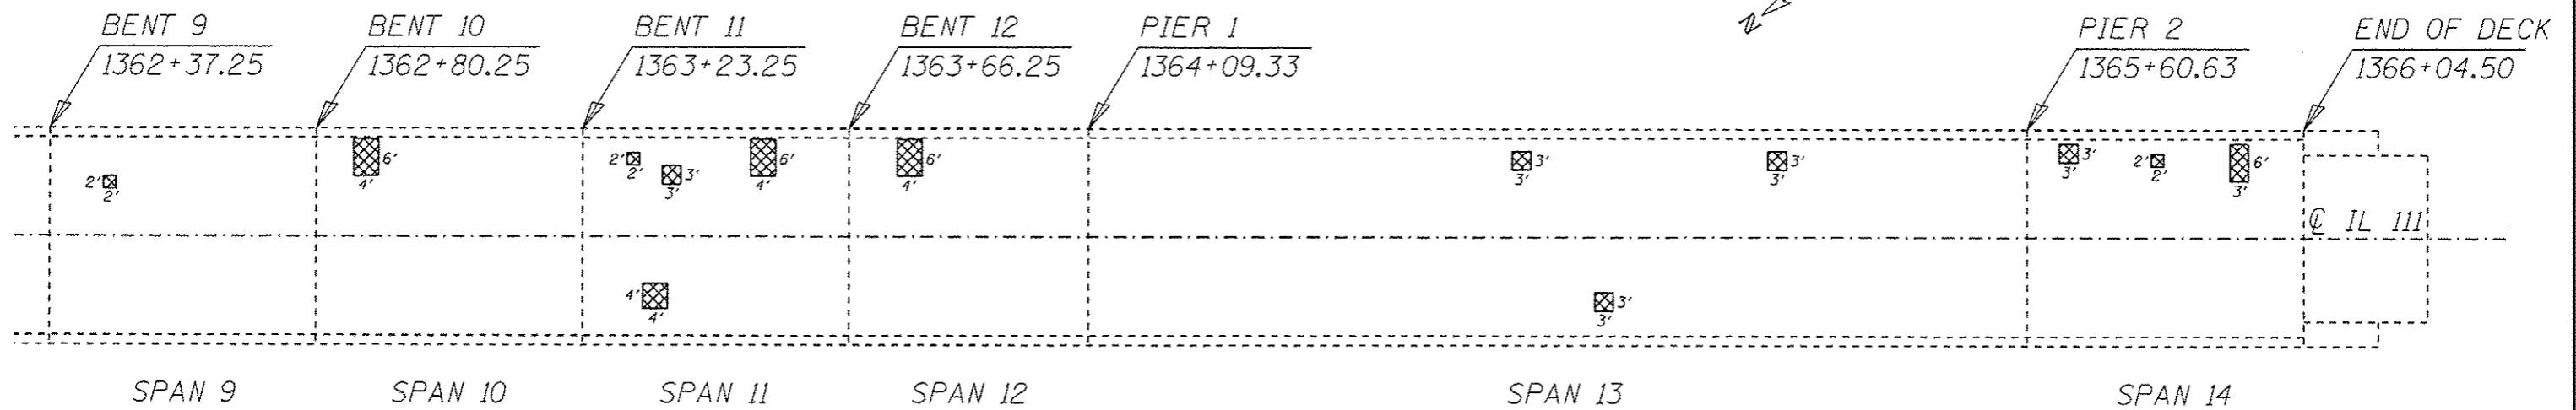

PATCHING PLAN (BENT 9 - S. ABUT.)

 FULL DEPTH PATCHING AREAS

DATE OF SURVEY 2/1/2012

DECK SLAB REPAIR (FULL DEPTH, TYPE II) = 121 SQ YD

DECK SLAB REPAIR (FULL DEPTH, TYPE I) = 3 SQ YD

THE ENGINEER SHALL RECORD THE ACTUAL DECK SLAB REPAIR AREAS IN THE AS BUILT PLANS

NOTE: PATCHES SHOWN ARE TAKEN FROM EXISTING INSPECTION REPORTS. FULL DEPTH PATCHES SHALL ONLY BE USED IN AREAS WHERE SCARIFICATION REVEALS OR PRODUCES UNSOUND CONCRETE AS DETERMINED BY THE ENGINEER.

FULL DEPTH PATCHING PLAN  
FAP 608 (IL 111)  
SECTION (126)I-1  
MACOUPIN COUNTY