




TYPICAL SECTION - STAGE I CONSTRUCTION  
(LOOKING EAST)

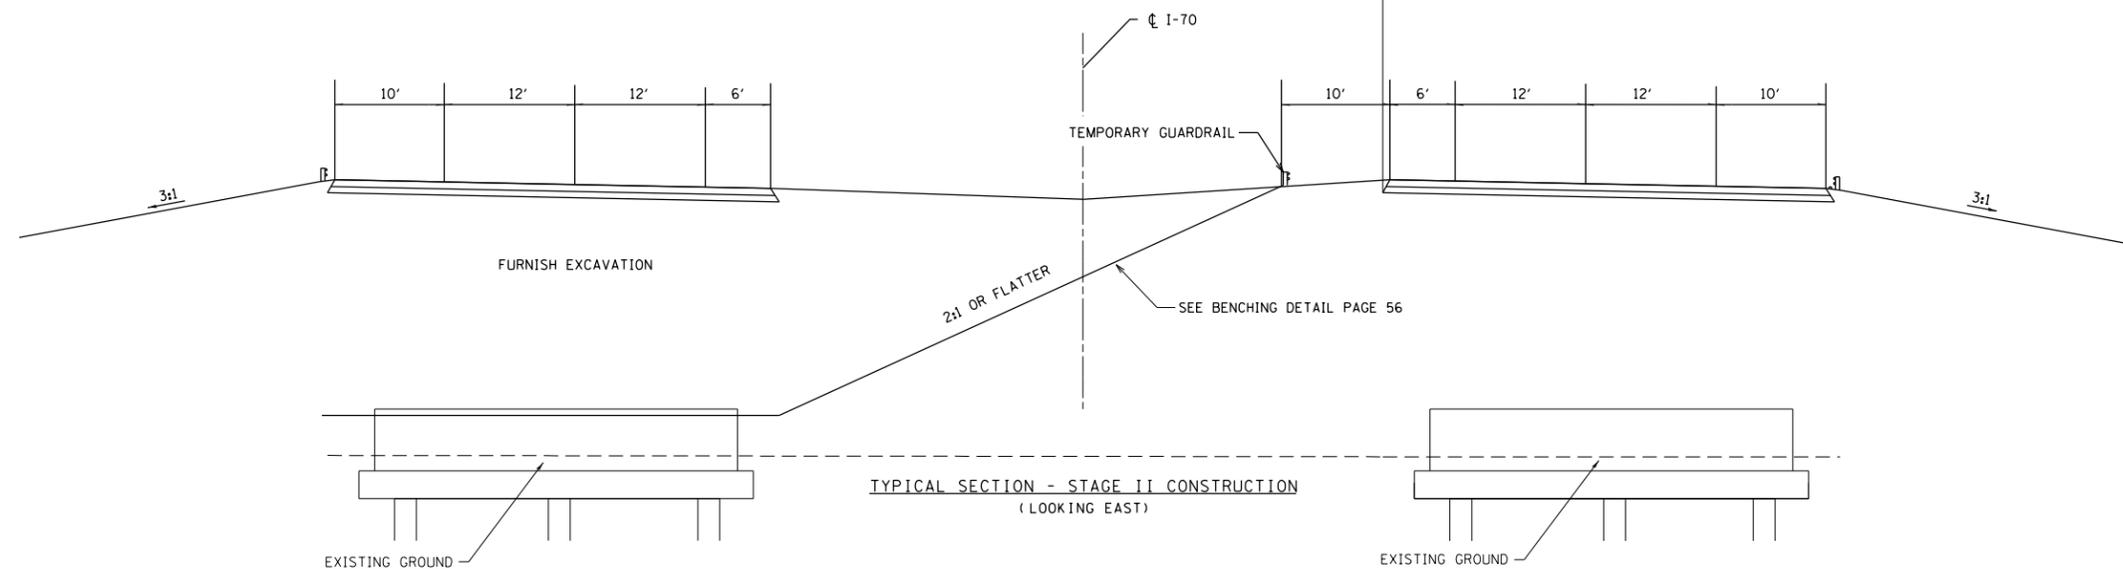

TYPICAL SECTION - STAGE II CONSTRUCTION  
(LOOKING EAST)

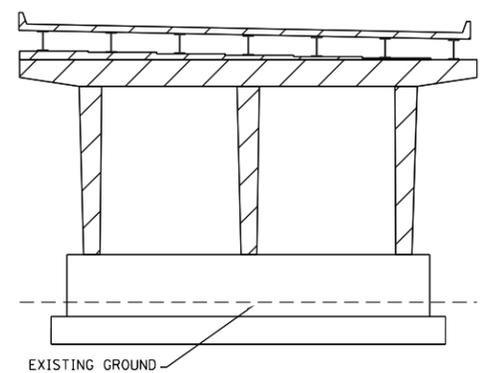

TYPICAL SECTION - STRUCTURE REMOVAL  
(LOOKING EAST)

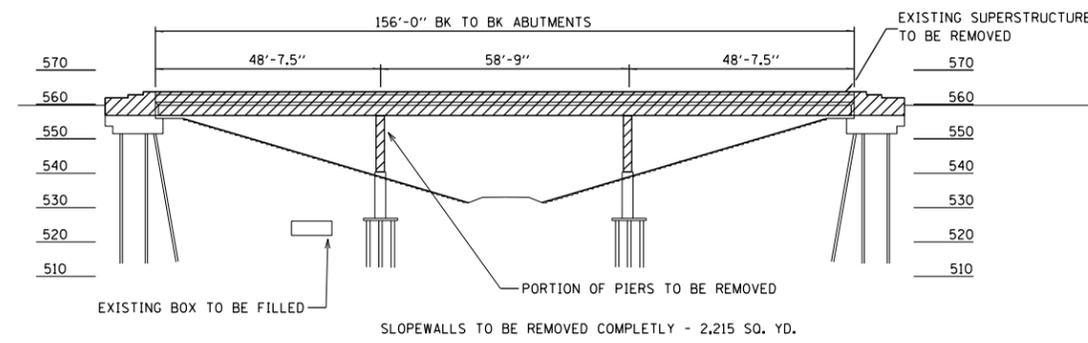

ELEVATION

REMOVAL OF EXISTING  
STRUCTURE NO. 1  
S.N. 018-0045 1 EACH

REMOVAL OF EXISTING  
STRUCTURE NO. 2  
S.N. 018-0046 1 EACH

NOT TO SCALE

FILE NAME =	USER NAME = steffenmk	DESIGNED -	REVISED -
ci:\pw\work\p\dot\steffenmk\d0186453\d74466-sh1-details.dgn		DRAWN -	REVISED -
	PLOT SCALE = 100.0000' / 1in.	CHECKED -	REVISED -
	PLOT DATE = 8/20/2012	DATE -	REVISED -

STATE OF ILLINOIS  
DEPARTMENT OF TRANSPORTATION

STRUCTURE REMOVAL DETAIL

SCALE: NA SHEET NO. 1 OF 1 SHEETS STA. TO STA.

•(18-47-VBK,18-47B,18-47HB)BR

F.A.I. RTE.	SECTION	COUNTY	TOTAL SHEETS	SHEET NO.
70	•	CUMBERLAND	147	55
CONTRACT NO. 74466				
ILLINOIS FED. AID PROJECT				