


- NOTES:**
- See sheet S-13 for Superstructure Details, Parapet Reinforcement, and Bill of Material.
 - Bars indicated 20x3- #5 etc. indicates 20 lines of bars with 3 lengths per line.
 - See sheet S-14 for Section C-C and bar bending diagram.
 - See sheet S-34 for Bar Splicer details.
 - For Offset Sketch see sheet S-2.

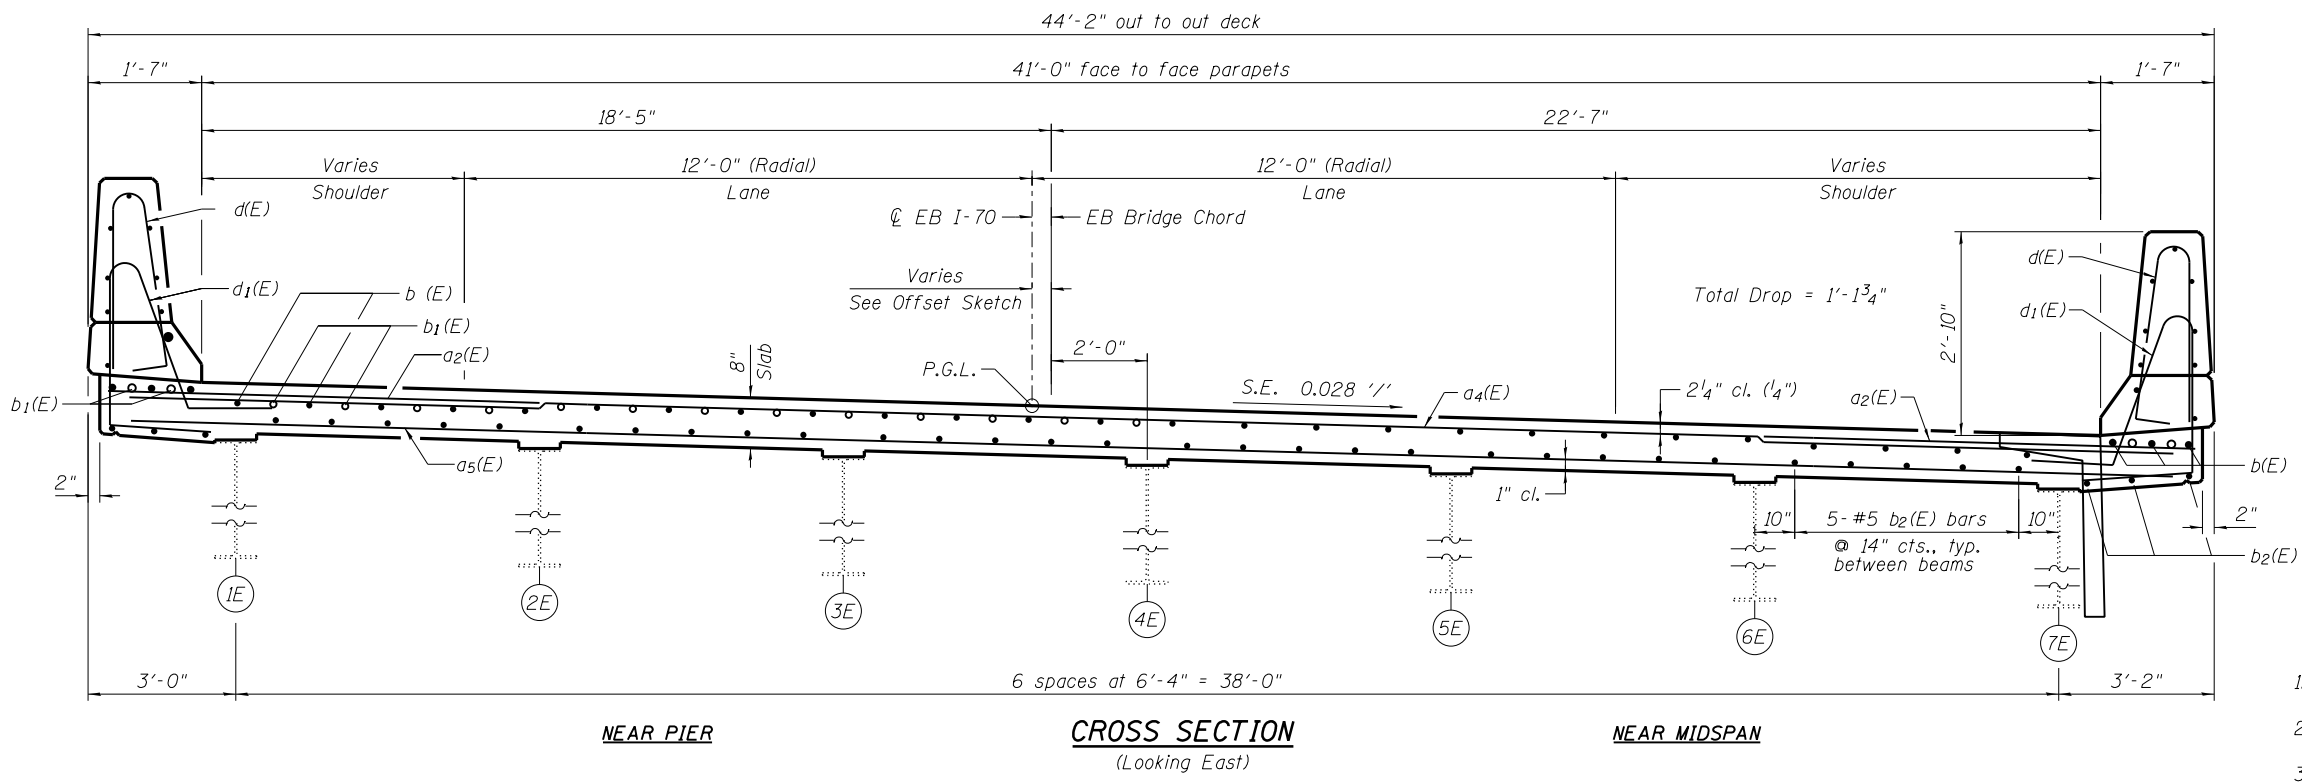

Horizontal dimensions at Rt. L's to tangent unless otherwise noted.

N:\PROJ\0003377\00\0003377\07\Design\Structure\EB Deck plan.dgn & 018-0048-74466 12 EB Deck plan.dgn

<p>Clorba Group, Inc. CONSULTING ENGINEERS 1001 North Cumberland Avenue Suite 202 Chicago, Illinois 60650 Tel: 773-774-4000 Fax: 773-774-4014 Email: clorba@clorba.com</p>	USER NAME = bsauter	DESIGNED - BWS	REVISED -	<p align="center">STATE OF ILLINOIS DEPARTMENT OF TRANSPORTATION</p>	<p align="center">E.B. DECK PLAN AND CROSS SECTION SN 018-0047 (W.B.) & 018-0048 (E.B.)</p>	F.A.I. RTE. = 70	SECTION = (18-47B, 18-47HB)BR	COUNTY = CUMBERLAND	TOTAL SHEETS = 147	SHEET NO. = 70
	PLOT SCALE = 16:0.000000 '1' / in.	CHECKED - MHT	REVISED -			CONTRACT NO. 74466				
PLOT DATE = 8/14/2012	DRAWN - RD	REVISED -		SHEET NO. S-12 OF S-34 SHEETS			ILLINOIS FED. AID PROJECT			