



PLAN	STARTED	DATE
	DESIGNED	
	CHECKED	
	BY	
	NO.	
	FILE NAME	

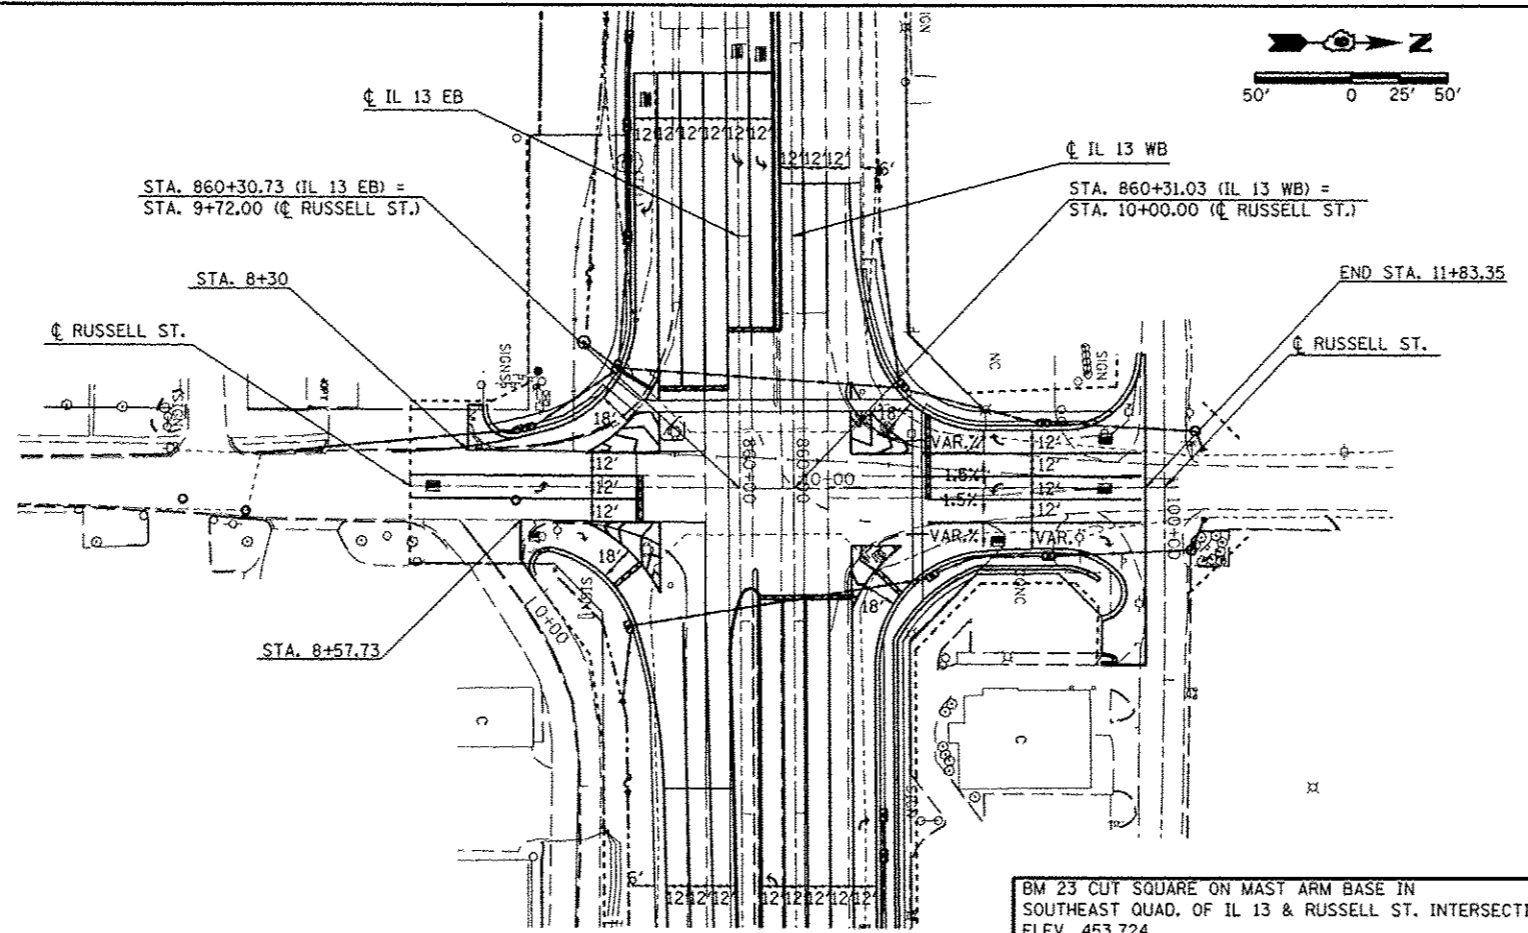

BM 23 CUT SQUARE ON MAST ARM BASE IN SOUTHEAST QUAD. OF IL 13 & RUSSELL ST. INTERSECTION ELEV. 453.724

PROFILE	STARTED	DATE
	DESIGNED	
	CHECKED	
	BY	
	NO.	
	STRUCTURE	
	NOTATION	
	CHPRO	

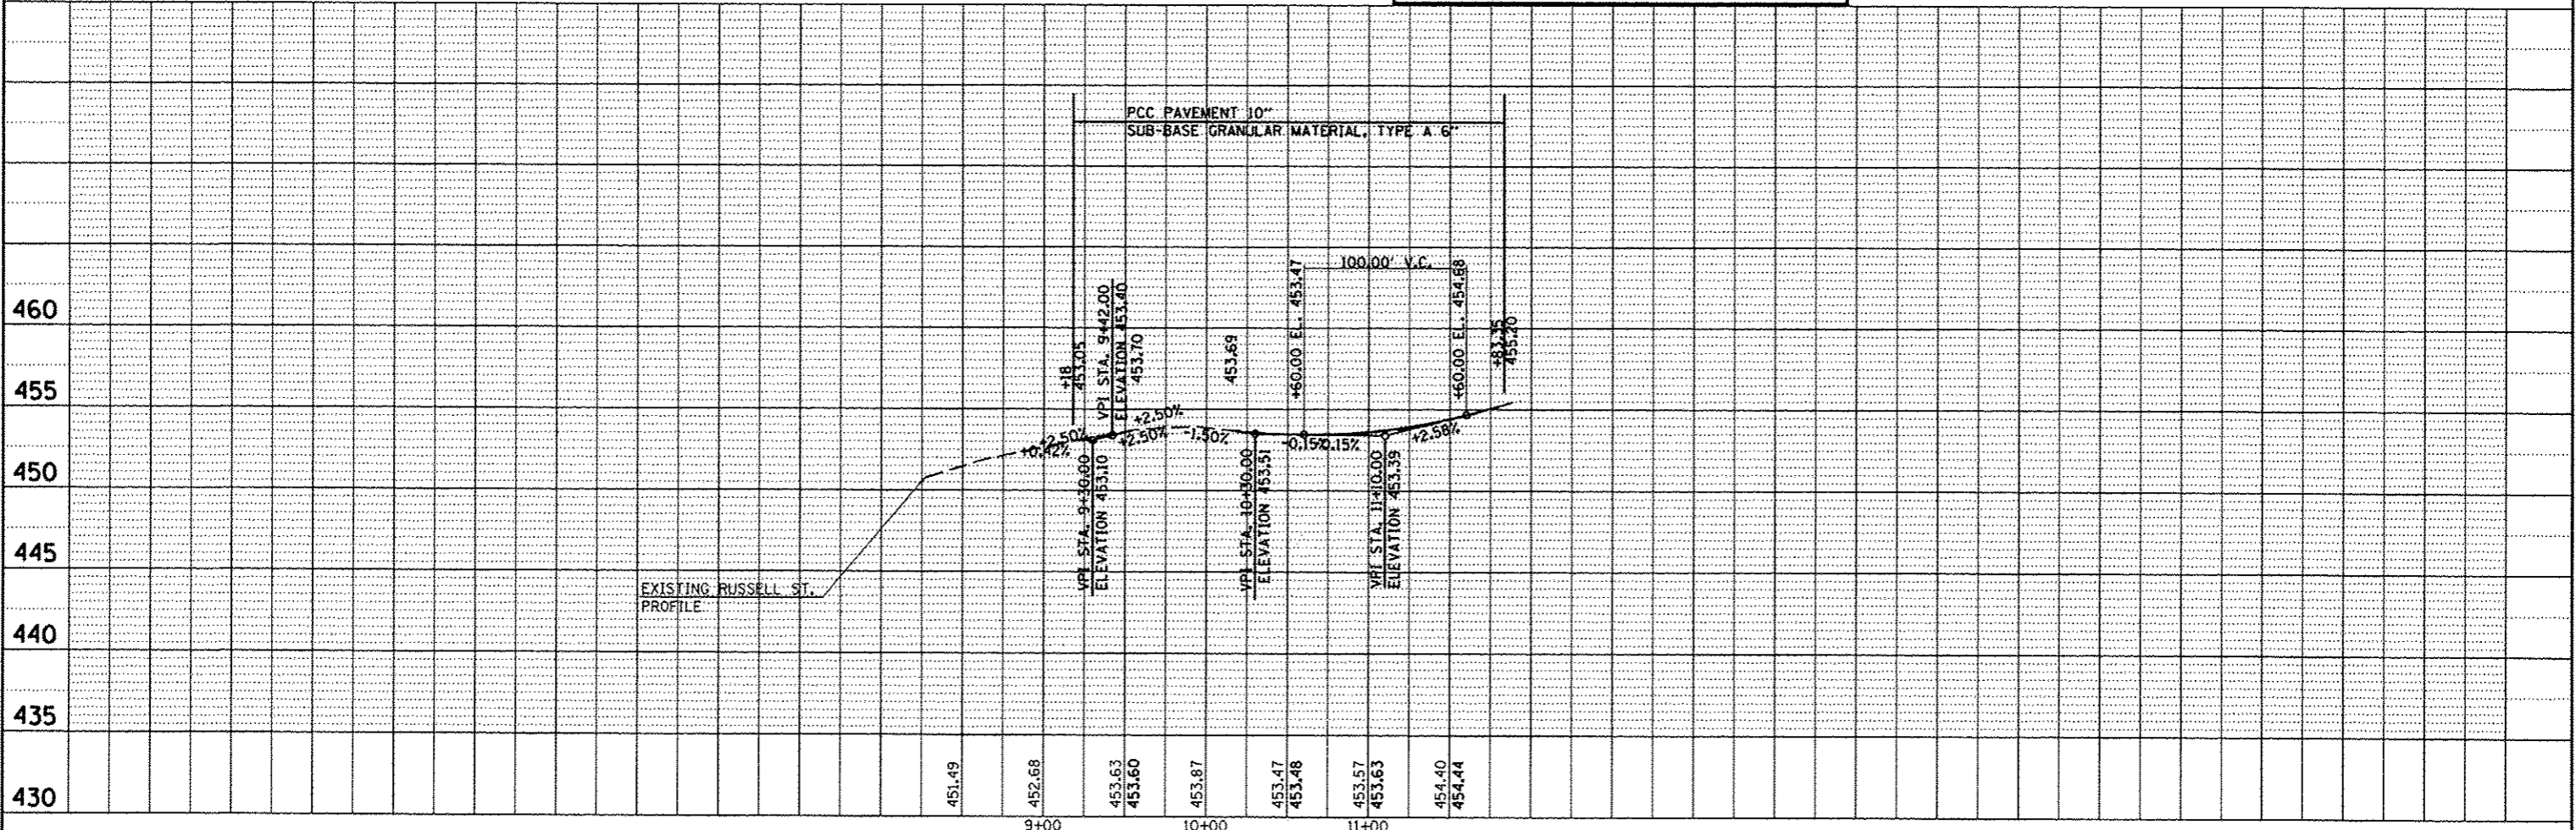

FILE NAME =	USER NAME = #USER#	DESIGNED -	REVISED -	STATE OF ILLINOIS DEPARTMENT OF TRANSPORTATION	PLAN-PROFILE RUSSELL STREET	F.A.P. RTE.	SECTION	COUNTY	TOTAL SHEETS	SHEET NO.	
o:\p\work\p\dot\k\kellajkd\8184491\78203	ht-plnprf.dgn	DRAWN -	REVISED -			331	1X-1R-5,RS-3,N-5,TS-4	WILLIAMSON	288	60	
	PLOT SCALE = 1/8" = 1'-0"	CHECKED -	REVISED -			CONTRACT NO. 78203					
	PLOT DATE = 5/11/2012	DATE -	REVISED -			ILLINOIS FED. AID PROJECT					