




NORTHWEST QUADRANT OF JOHNSON ST.

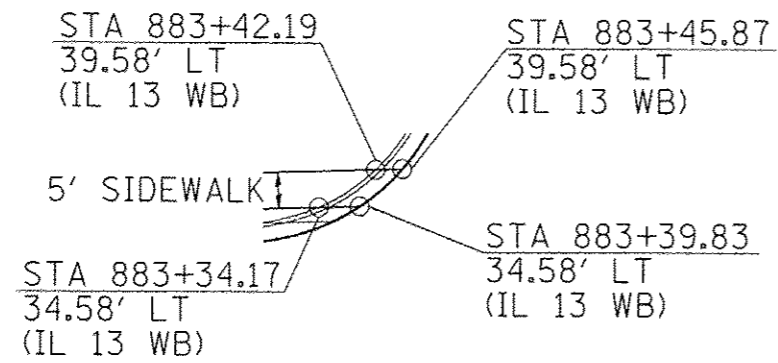

NORTHEAST QUADRANT OF JOHNSON ST.

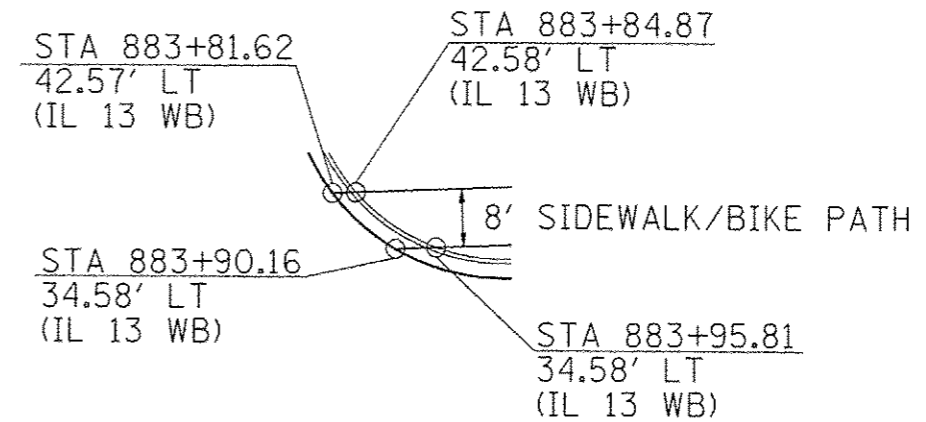

NORTHWEST QUADRANT OF IL 37

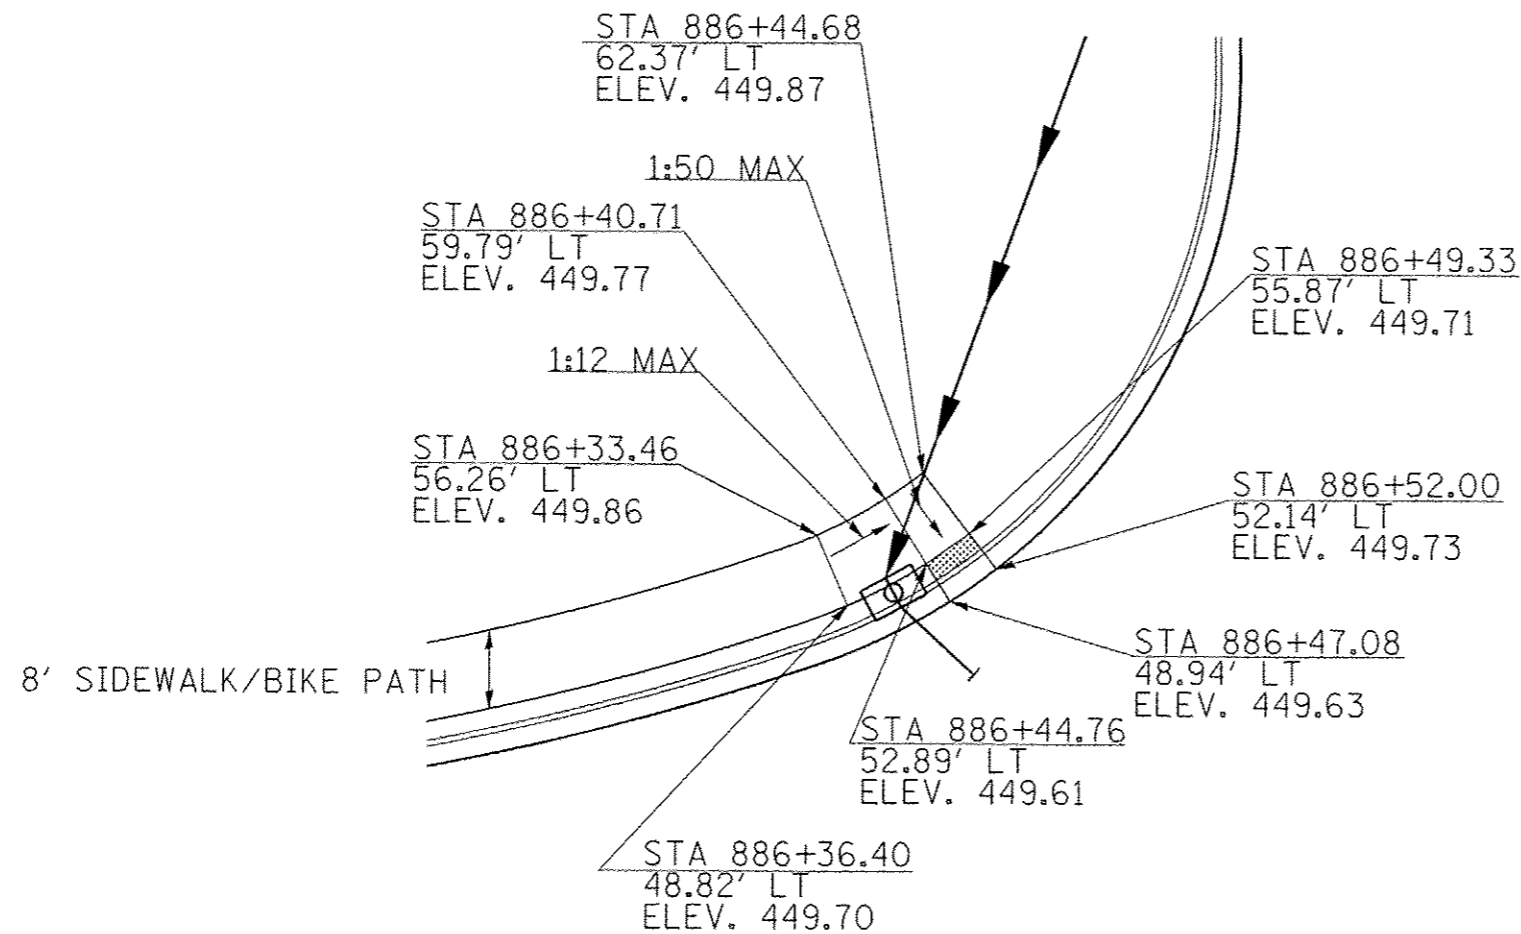

FILE NAME =	USER NAME = #USER#	DESIGNED -	REVISED -	<b>STATE OF ILLINOIS DEPARTMENT OF TRANSPORTATION</b>	<b>SIDEWALK DETAILS</b>				F.A.P. RTE.	SECTION	COUNTY	TOTAL SHEETS	SHEET NO.
o:\pwork\pilot\kellykd\08184451\78203\shh-conet.dgn		DRAWN -	REVISED -		331	(1X-1)R-5,RS-3,N-5,TS-4	WILLIAMSON	288	144				
PLDT SCALE = 40.0000 1/16"		CHECKED -	REVISED -		<b>CONTRACT NO. 78203</b>								
PLDT DATE = 5/11/2012		DATE -	REVISED -		SCALE:	SHEET NO.	OF SHEETS	STA.	TO STA.	ILLINOIS FED. AID PROJECT			